


**PLANT KEY (REFER TO PLANT LIST ON C3-L-5006)**

KEY COMMON NAME/BOTANICAL NAME	
<b>DECIDUOUS TREES</b>	
A	MANCHURIAN ASH/FRAXINUS MANDSHURICA 'MANCANA'
B	GLENLEVEN LINDEN / TILIA CORDATA 'GLENLEVEN'
C	AMERICAN ELM / ULMUS AMERICANA
<b>ORNAMENTAL DECIDUOUS TREES</b>	
D	AMUR MAPLE / ACER GINNALA
E	SPRING SNOW CRABAPPLE / MALUS X 'SPRING SNOW'
<b>CONIFEROUS TREES</b>	
F	WHITE SPRUCE/PICEA GLAUCA
G	COLORADO SPRUCE/PICEA PUNGENS
<b>DECIDUOUS SHRUBS</b>	
H	ARONIA MELANOCARPA / CHOKEBERRY
J	PYGMY CARAGANA / CARAGANA PYGMAEA
K	WOOD'S ROSE / ROSA WOODSII
L	THREE-LOBED SPIREA / SPIRAEA TILOBATA
M	NANNYBERRY / VIBURNUM LENTAGO
<b>PERENNIALS AND VINES</b>	
N	DAYLILY MIXED SPECIES/ HEMEROCALIS SP
P	CHEQUERS LAMIUM / LAMIUM MACULATUM 'CHEQUERS'
Q	NATIVE GRAPE / VITUS RIPARIA
R	BITTERSWEET / CELASTRUS SCANDENS

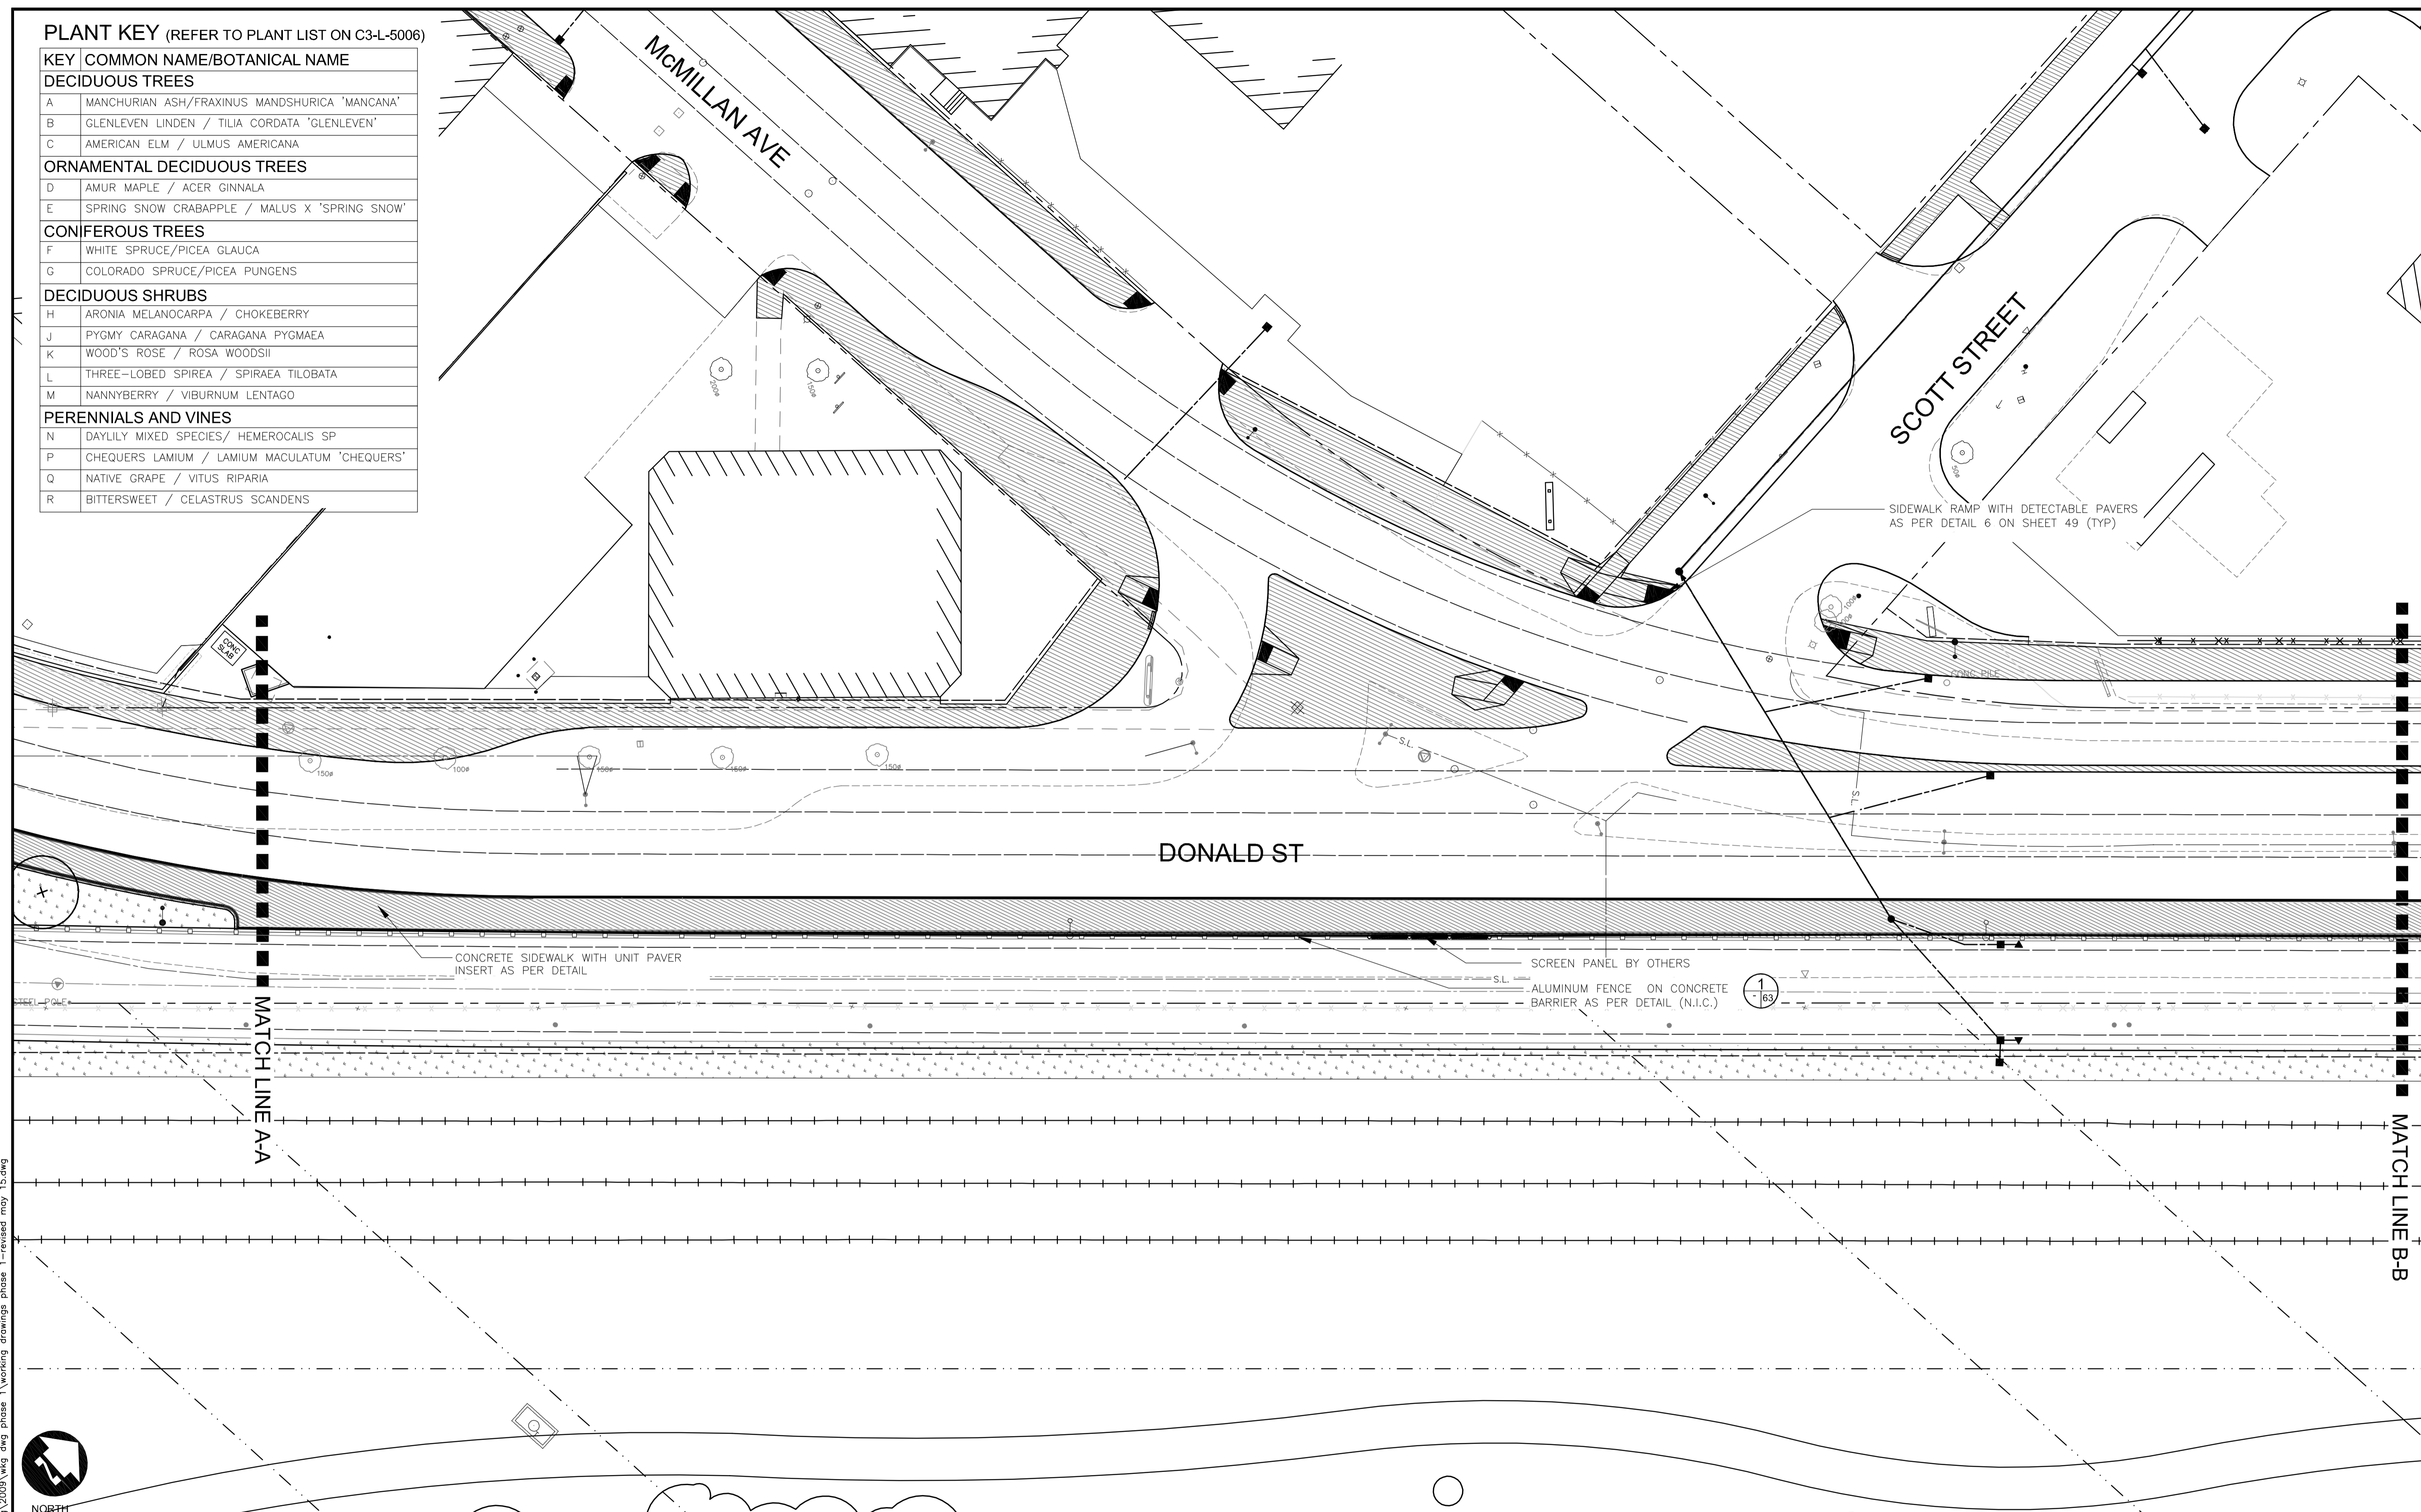

**LEGEND**

	SOD
	NATIVE GRASSES
	MULCH BED
	CONCRETE SIDEWALK
	DETECTABLE PAVING IN SIDEWALK RAMP

	EXISTING TREES TO REMAIN
	PROPOSED DECIDUOUS TREE
	PROPOSED ORNAMENTAL DECIDUOUS TREE
	PROPOSED CONIFEROUS TREE
	PROPOSED SHRUBS
	PLANT KEY
	QUANTITY PLANT KEY

**LOCATION APPROVED UNDERGROUND STRUCTURES**

SUPV.	U/G STRUCTURES	DATE

**NOTE:**  
LOCATION OF UNDERGROUND STRUCTURES AS SHOWN ARE BASED ON THE BEST INFORMATION AVAILABLE. BUT NO GUARANTEE IS GIVEN THAT ALL EXISTING UTILITIES ARE SHOWN OR THAT THE GIVEN LOCATIONS ARE EXACT. CONFIRMATION OF EXISTENCE AND EXACT LOCATION OF ALL SERVICES MUST BE OBTAINED FROM THE INDIVIDUAL UTILITIES BEFORE PROCEEDING WITH CONSTRUCTION.

B.M. ELEV.	BW ELEV.

DESIGNED BY	SR/JW
DRAWN BY	JW/OV
CHECKED BY	JW/SR
APPROVED BY	
HR. SCALE	1:250
VERTICAL	
DATE	2009-04-14

McGOWAN RUSSELL

**DILLON CONSULTING**

RELEASED FOR CONSTRUCTION ORIGINAL SIGNED BY RANDY FINGAS APRIL 29/09 DATE

LANDSCAPE ARCHITECT'S SEAL

*Michael Wilkie*  
member no. 75

CONSULTANT PROJECT NO. 08-028

**THE CITY OF WINNIPEG TRANSIT DEPARTMENT**

SOUTHWEST RAPID TRANSIT CORRIDOR - STAGE 1 TRANSITWAY CONSTRUCTION, DONALD/HARKNESS RECONSTRUCTION & ASSOCIATED WORK

STREETSCAPE AND LANDSCAPE WORKS DONALD STREET 1 OF 3

CITY DRAWING NUMBER	P-3299 - 56
SHEET	56 OF 64
CONSULTANT DRAWING NUMBER	C3-L-5001-T

X:\08-028 Southwestern BRT Corridor\dwg\2009\wk9.dwg phase 1\working drawings phase 1-revised.may 15.dwg