


**PLANT KEY**

KEY	COMMON NAME/BOTANICAL NAME
<b>DECIDUOUS TREES</b>	
A	AMERICAN ELM / ULMUS AMERICANA
B	TOBA HAWTHORN / CRATAEGUS X MORDENENSIS 'TOBA'
<b>CONIFEROUS TREES</b>	
C	WHITE SPRUCE / PICEA GLAUCA
D	COLORADO SPRUCE / PICEA PUNGENS
<b>DECIDUOUS SHRUBS</b>	
E	SNOWMOUND SPIREA / SPIRAEA NIPPONICA 'SNOWMOUND'
F	IVORY HALO DOGWOOD / CORNUS ALBA 'IVORY HALO'
G	ADELAIDE HOODLESS ROSE / ROSA 'ADELAIDE HOODLESS'
<b>CONIFEROUS SHRUBS</b>	
H	BLUE DANUBE JUNIPER / JUNIPERUS SABINA 'BLUE DANUBE'
<b>VINES</b>	
J	VIRGINIA CREEPER / PARTHENOISSUS QUINQUEFOLIA

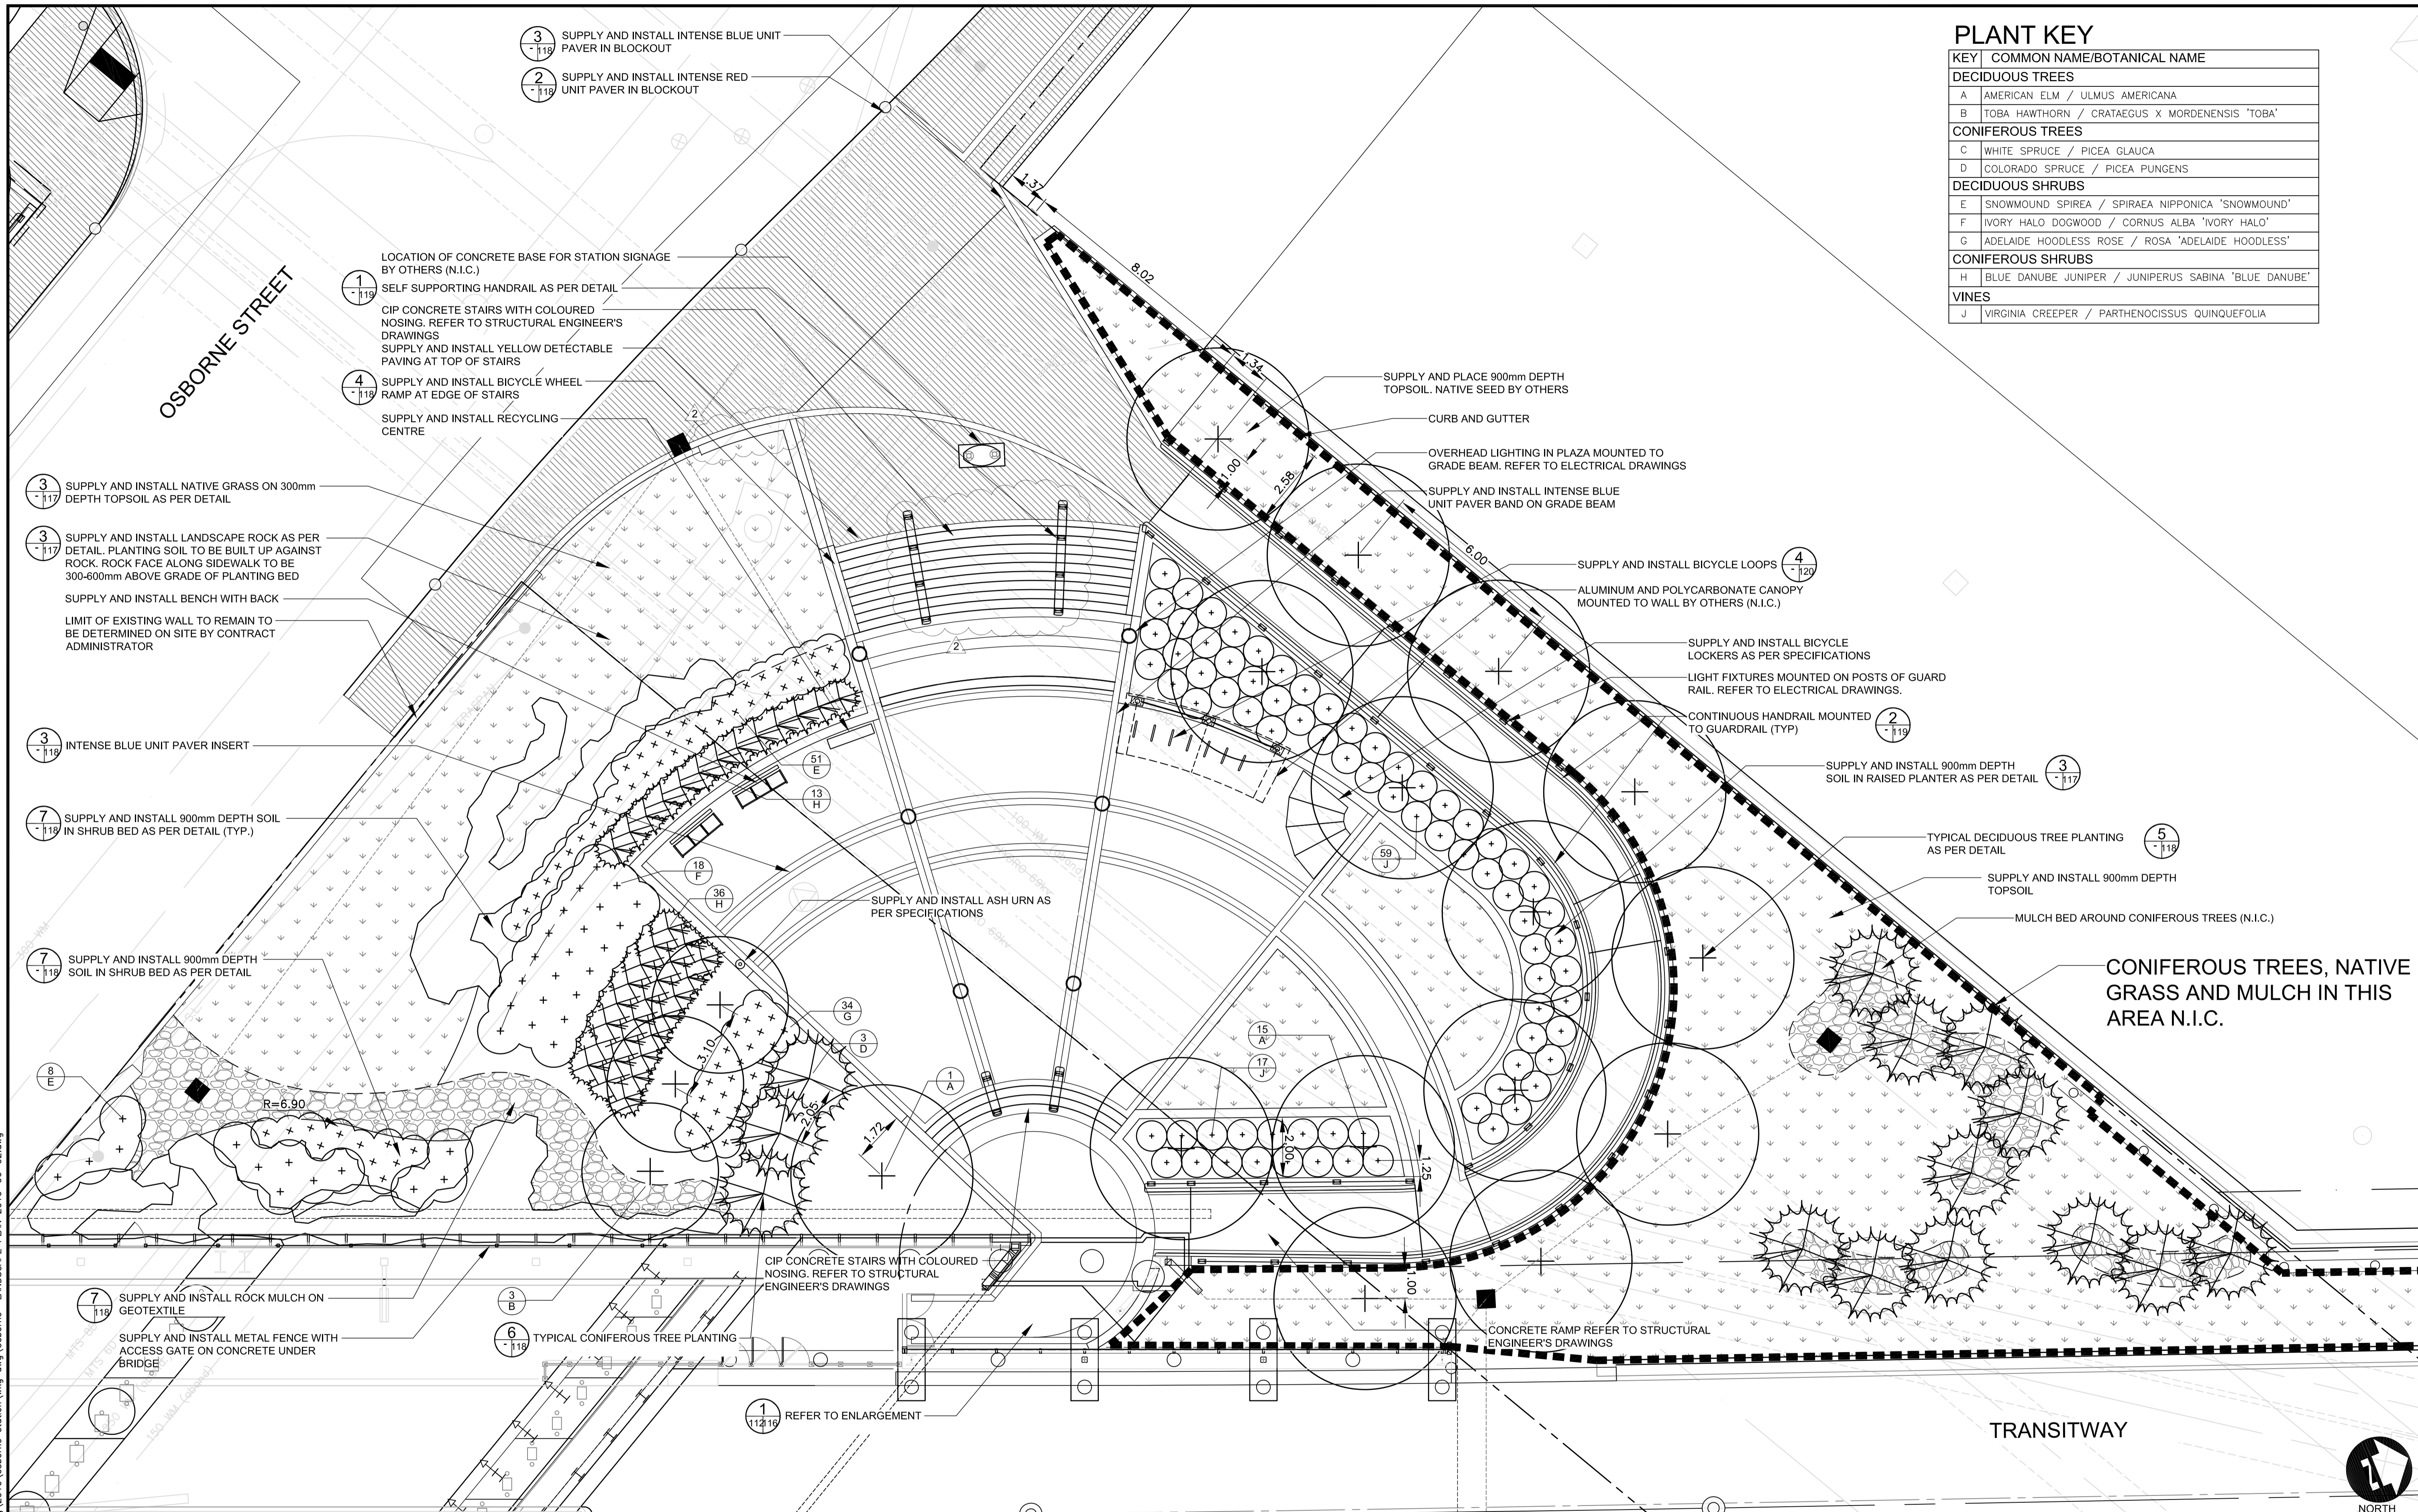

**LEGEND**

	NATIVE GRASSES
	MULCH BED
	CONCRETE SIDEWALK
	EXISTING TREES TO REMAIN
	PROPOSED DECIDUOUS TREE
	PROPOSED CONIFEROUS TREE
	EXISTING DECIDUOUS TREE TO BE REMOVED
	EXISTING CONIFEROUS TREE TO BE REMOVED
	PROPOSED SHRUBS

	PLANT KEY
	QUANTITY PLANT KEY

**LOCATION UNDERGROUND STRUCTURES**  
ORIGINAL SIGNED BY: X  
SUPV. U/G STRUCTURES COMMITTEE: X

**APPROVED STRUCTURES**  
ORIGINAL SIGNED BY: X  
DATE: X

**NOTE:**  
LOCATION OF UNDERGROUND STRUCTURES AS SHOWN ARE BASED ON THE BEST INFORMATION AVAILABLE. BUT NO GUARANTEE IS GIVEN THAT ALL EXISTING UTILITIES ARE SHOWN OR THAT THE GIVEN LOCATIONS ARE EXACT. CONFIRMATION OF EXISTENCE AND EXACT LOCATION OF ALL SERVICES MUST BE OBTAINED FROM THE INDIVIDUAL UTILITIES BEFORE PROCEEDING WITH CONSTRUCTION.

NO.	REVISIONS	DATE	BY	DATE
2	ISSUED FOR ADDENDUM #2	10/06/11	JW	
1	ISSUED FOR TENDER	10/05/14	JW	

DESIGNED BY: SR/JW	DRAWN BY: JW/TM
CHECKED BY: JW/SR	APPROVED BY:
HOR. SCALE: 1:100	VERTICAL:
DATE: 2010-05-07	DATE: 2010/05/14

**MCGOWAN RUSSELL**

**DILLON CONSULTING**

RELEASED FOR CONSTRUCTION ORIGINAL SIGNED BY RANDY FINGAS

LANDSCAPE ARCHITECT'S SEAL

ORIGINAL SIGNED BY JACKIE WILKIE

JACQUELINE L. WILKIE member no. 75

CONSULTANT PROJECT NO. 08-028

**THE CITY OF WINNIPEG TRANSIT DEPARTMENT**

SOUTHWEST RAPID TRANSIT CORRIDOR - STAGE 1 OSBORNE STATION AND ASSOCIATED WORKS

LANDSCAPE WORKS EAST SIDE LAYOUT & PLANTING PLAN

CITY DRAWING NUMBER: B237-10-112	SHEET OF 121
CONSULTANT DRAWING NUMBER: C5-L-5001-T-R1	

X:\08-028 Southwestern BRT Corridor\Draws\2010\osborne\_station\wks\_dwg\Osborne\_LANDSCAPE\_PLAN\_2010-05-02.dwg