

4 #3 + #8 GND - 2" PVC FROM PANEL C

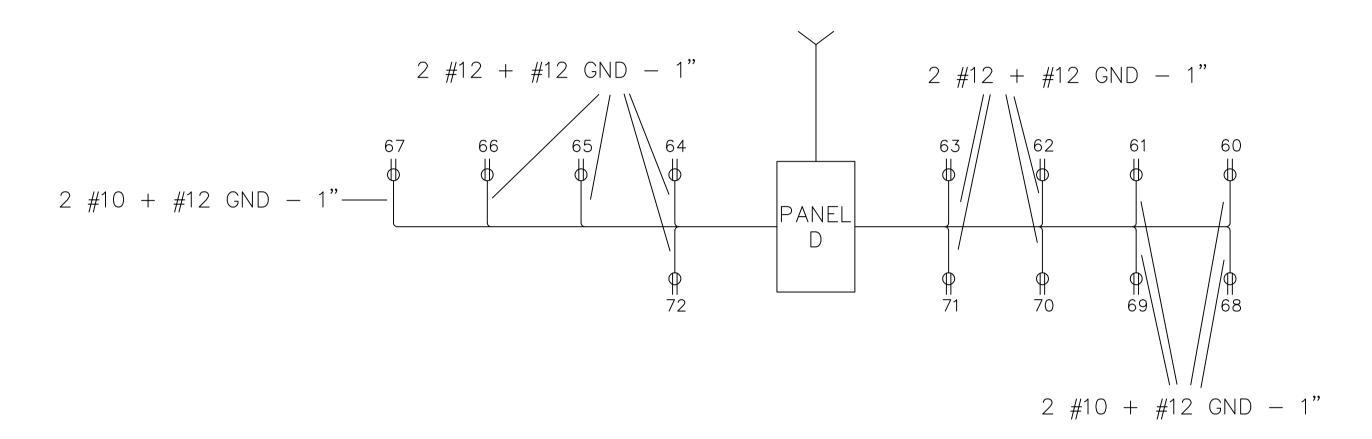


4 #1/0 + #8 GND - 2" PVC FROM PANEL C

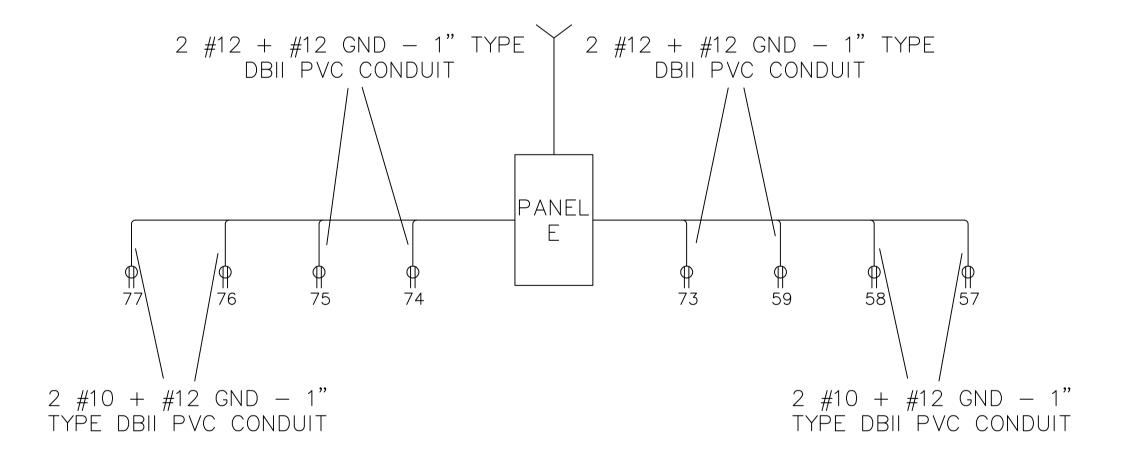

3	AP	EGM				
Certificate of Authorization						
Dillon Consulting Limited (MB)						
No. 1789	Date: _	04/23/10				

LOCATION APPROVED B.M. UNDERGROUND STRUCTURES					DESIGNED BY ML	1,
					DRAWN BY JV	WWW.
SUPV. U/G STRUCTURES DATE COMMITTEE					CHECKED ORIGINAL SIGNED BY AA	DILLON
NOTE: LOCATION OF UNDERGROUND STRUCTURES AS SHOWN ARE BASED ON THE BEST INFORMATION					APPROVED ORIGINAL SIGNED BY WCDD	CONSULTING
OCATION OF UNDERGROUND STRUCTURES AS SHOWN ARE BASED ON THE BEST INFORMATION AVAILABLE. BUT NO GUARANTEE IS GIVEN THAT ALL EXISTING UTILITIES ARE SHOWN OR THAT THE GIVEN LOCATIONS ARE EXACT. CONFIRMATION OF EXISTENCE AND EXACT					HOR. SCALE	RELEASED FOR CONSTRUCTION
CONFIRMATION OF EXISTENCE AND EXACT LOCATION OF ALL SERVICES MUST BE DETAINED FROM THE INDIVIDUAL UTILITIES	1	ADDENDUM #2	04/23/10	MCL	VERTICAL	ORIGINAL SIGNED BY RANDY FINGAS
BEFORE PROCEEDING WITH CONSTRUCTION.	NO.	REVISIONS	DATE	BY	DATE	DATE 04/23/10

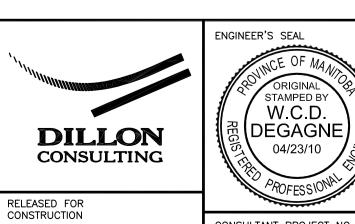

ELECTRICAL - TRANSIT LOT RECEPTACLE CONSULTANT PROJECT NO. 088813

Winnipeg

THE CITY OF WINNIPEG
TRANSIT DEPARTMENT CITY DRAWING NUMBER P-3317-81 SOUTHWEST RAPID TRANSIT CORRIDOR - STAGE 1

TRANSITWAY CONSTRUCTION, LANDSCAPING & ASSOCIATED WORKS

RISER DIAGRAM B

SHEET OF 81 84 CONSULTANT DRAWING NUMBER C6-C3060-T