

**A** KENNY STREET & EUGENIE STREET SECTION  
1:50H 1:25V

N.E. COR. HANDYSIDE AVE. & EGERTON RD., 19mm DIA.x4.6M I.B. IN VALVE BOX, 3.0m S. OF N. L. OF HANDYSIDE AVE. ALONG E.L. OF EGERTON RD.

**METRIC**

WHOLE NUMBERS INDICATE MILLIMETRES  
DECIMALIZED NUMBERS INDICATE METRES

**WARNING**

IF POWER EQUIPMENT OR EXPLOSIVES ARE TO BE USED FOR EXCAVATION ON THIS PROJECT THE CONTRACTOR MUST:  
1) NOTIFY THE GAS COMPANY OF THE PROPOSED LOCATION OF EXCAVATION.  
2) TAKE PRECAUTION TO AVOID DAMAGE TO GAS COMPANY INSTALLATIONS.  
SEE PROVINCIAL REGULATION 140/92 FOR DETAILS



150 WM	WATERMAIN	150 WM	HYDRO	EXISTING	PROPOSED
+	HYDRANT	+	M.T.S.	---	---
⊗	VALVE	⊗	CONCRETE	▒	▒
---	LAND DRAINAGE SEWER	---	ASPHALT	▨	▨
---	WASTE WATER SEWER	---	SIDEWALK	▧	▧
○	MANHOLE	○	PROPERTY LINE	---	---
□	CATCH BASIN	□	SURVEY BAR	+	+
▽	CURB INLET	▽	DITCH	---	---
+	JUNCTIONS	+	ELEVATION	(32.23)	(32.23)
▤	CULVERT	▤	SIDEWALK RAMP	▨	▨
---	GAS	---	GRANULAR	▧	▧
---	EXISTING	---	LEGEND-PLAN	---	---
---	PROPOSED	---	LEGEND-PLAN	---	---

**LOCATION APPROVED UNDERGROUND STRUCTURES**

SUPV. U/G STRUCTURES COMMITTEE	DATE


**NOTE:**  
LOCATION OF UNDERGROUND STRUCTURES AS SHOWN ARE BASED ON THE BEST INFORMATION AVAILABLE BUT NO GUARANTEE IS GIVEN THAT THE GIVEN LOCATIONS ARE EXACT. CONFIRMATION OF EXISTENCE AND EXACT LOCATION OF ALL SERVICES MUST BE OBTAINED FROM THE INDIVIDUAL UTILITIES BEFORE PROCEEDING WITH CONSTRUCTION.

B.M. 54-017  
ELEV. \_\_\_\_\_

NO.	REVISIONS	DATE	BY
2	ADDENUM #3	10.05.10	W.K.B.
1	ISSUED FOR TENDER	10.06.01	W.K.B.
0	ISSUED FOR REVIEW	10.0X.XX	W.K.B.

**Stantec Consulting Ltd.**  
905 Waverley Street, Winnipeg, Manitoba  
Tel 204-489-5900 Fax 204-453-9012

DESIGNED BY: W.K.B.	CHECKED BY: W.K.B.
DRAWN BY: R.P.V.	APPROVED BY: W.K.B.
HOR. SCALE: 1:150H	RELEASED FOR CONSTRUCTION: _____
VERTICAL: N/A	DATE: 10.02.08

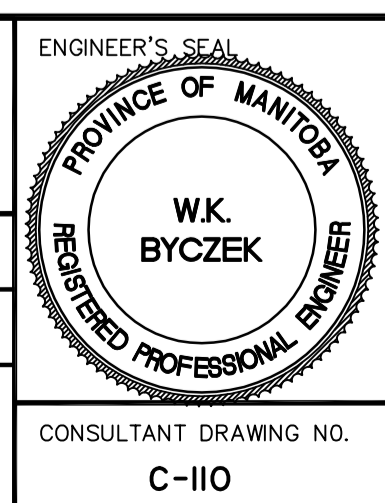

**THE CITY OF WINNIPEG**  
PUBLIC WORKS DEPARTMENT  
ENGINEERING DIVISION

2010 AT INFRASTRUCTURE STIMULUS PROGRAM  
EUGENIE/DES MEURONS BIKEWAY  
INTERSECTION OF KENNY STREET & EUGENIE STREET  
INTERSECTION MODIFICATION

SHEET II OF 14  
CAD FILE DRAWING NUMBER 05260c-110-XXX  
CITY DRAWING NUMBER W-375-11

CONSULTANT DRAWING NO. C-110

V:\1317\civ\13170200\winning\03\_cadd\03\_dwg\contract\_2\05260c-110-xxx.dwg 2010-08-15 10:32AM By: tjg