

A BRAEMAR AVENUE & EUGENIE STREET SECTION
1:50H 1:25V

N.E. COR. HANDYSIDE AVE. & EGERTON RD., 19mm DIA.x4.6M I.B. IN VALVE BOX, 3.0m S. OF N. L. OF HANDYSIDE AVE. ALONG E.L. OF EGERTON RD.

METRIC
WHOLE NUMBERS INDICATE MILLIMETRES
DECIMALIZED NUMBERS INDICATE METRES

WARNING
IF POWER EQUIPMENT OR EXPLOSIVES ARE TO BE USED FOR EXCAVATION ON THIS PROJECT THE CONTRACTOR MUST:
1) NOTIFY THE GAS COMPANY OF THE PROPOSED LOCATION OF EXCAVATION.
2) TAKE PRECAUTION TO AVOID DAMAGE TO GAS COMPANY INSTALLATIONS.
SEE PROVINCIAL REGULATION 140/92 FOR DETAILS



EXISTING	LEGEND-PLAN	PROPOSED	EXISTING	LEGEND-PLAN	PROPOSED
150 WM	WATERMAIN	150 WM	HYDRO		
300 LBS	LAND DRAINAGE SEWER	300 LBS	M.T.S.		
250 WWS	WASTE WATER SEWER	250 WWS	CONCRETE		
○	MANHOLE	●	ASPHALT		
□	CATCH BASIN	■	SIDEWALK		
▽	CURB INLET	▲	PROPERTY LINE		
+	JUNCTIONS	+	SURVEY BAR		
▬▬▬	CULVERT	▬▬▬	DITCH		
▬▬▬	GAS	▬▬▬	ELEVATION	(31.334)	(32.23)
			SIDEWALK RAMP		
			GRANULAR		

LOCATION APPROVED UNDERGROUND STRUCTURES


SUPV. U/G STRUCTURES COMMITTEE	DATE

NOTE:
LOCATION OF UNDERGROUND STRUCTURES AS SHOWN ARE BASED ON THE BEST INFORMATION AVAILABLE BUT NO GUARANTEE IS GIVEN THAT THE GIVEN LOCATIONS ARE EXACT. CONFIRMATION OF EXISTENCE AND EXACT LOCATION OF ALL SERVICES MUST BE OBTAINED FROM THE INDIVIDUAL UTILITIES BEFORE PROCEEDING WITH CONSTRUCTION.

NO.	REVISIONS	DATE	BY
2	ADDENDUM #3	10.05.10	W.K.B.
1	ISSUED FOR TENDER	10.06.01	W.K.B.
0	ISSUED FOR REVIEW	10.0X.XX	W.K.B.

Stantec Consulting Ltd.
905 Waverley Street, Winnipeg, Manitoba
Tel 204-489-5900 Fax 204-453-9012

DESIGNED BY	W.K.B.	CHECKED BY	W.K.B.
DRAWN BY	R.P.V.	APPROVED BY	W.K.B.
HOR. SCALE:	1:150H	RELEASED FOR CONSTRUCTION:	
VERTICAL:	N/A	DATE	10.02.08

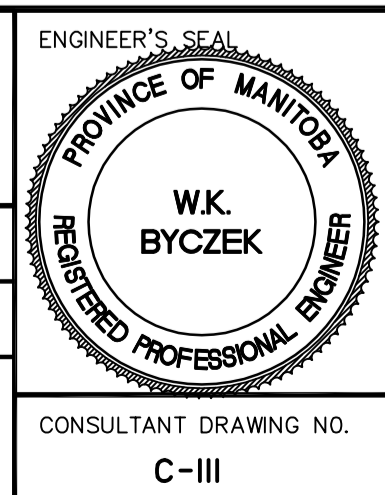

THE CITY OF WINNIPEG
PUBLIC WORKS DEPARTMENT
ENGINEERING DIVISION

2010 AT INFRASTRUCTURE STIMULUS PROGRAM
EUGENIE/DES MEURONS BIKEWAY
INTERSECTION OF BRAEMAR AVENUE & EUGENIE STREET
INTERSECTION MODIFICATION

SHEET 12 OF 14
CAD FILE DRAWING NUMBER 05260c-110-XXX
CITY DRAWING NUMBER W-375-12

CONSULTANT DRAWING NO. C-III

V:\137\winnipeg\13702020\winnipeg\w3_05260c-110-xxx.dwg 2010-08-15 10:33AM By: jgall