


**1 MAIN FLOOR PLAN**  
 3000 0 3000 6000 9000 12000  
 SCALE: 1:150mm (24"x36")  
 1:300mm (11"x17")


**SCOPE OF WORK NOTES: (CONTINUED)**

- ⑥ NEW STAIR FROM CEILING SPACE - SEE PARTIAL PLAN AND DETAILS ON DRAWING S-3. PROVIDE WALL INFILL AND DOOR ACCESS AS DETAILED. ALL FINISHES TO MATCH EXISTING.
- ⑦ INFILL WALL OPENING - SEE DRAWING M-1, NOTE 5.
- ⑧ INFILL CEILING OPENINGS AFTER REMOVING DIFFUSERS - SEE DRAWING M-1, NOTE 8.
- ⑨ PROVIDE NEW 2 HOUR FIRE RATED DOUBLE DOOR AND FRAME C/W PANIC HARDWARE TO SUITE 2134x1830mm OPENING.
- ⑩ REMOVE CHIMNEY AND INFILL ROOF WITH NEW SECTION OF DECKING, EXTERIOR DRYWALL, INSULATION AND ROOF MEMBRANE TO MATCH EXISTING. INFILL WALL OPENING WITH DRYWALL, TAPE AND PAINT TO MATCH EXISTING.
- ⑪ FRAME NEW GRILLS WITH AN ADDITIONAL 38x140 WD JOIST EACH SIDE OF NEW OPENING. REFERANCE FIRE DAMPER DETAIL (DRAWING 'M04').
- ⑫ PROVIDE NEW OPENING THROUGH ROOF FOR CHIMNEY (REFERANCE DRAWING 'M04'). FRAME OPENING WITH 64x64x6.4mm STEEL ANGLES.

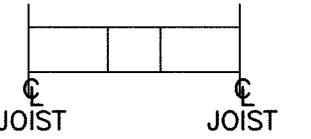

**GENERAL NOTES:**

ALL WALL AND CEILING INFILL SHALL BE FINISHED TO MATCH EXISTING.

B.M. ELEV. :		<b>KGS GROUP</b> CONSULTING ENGINEERS & PROJECT MANAGERS WINNIPEG (204) 896-1209 THUNDER BAY (807) 345-2233	ENGINEER'S SEAL	<b>THE CITY OF WINNIPEG</b> PUBLIC WORKS DEPARTMENT 	SHEET OF
			THE ORIGINAL ISSUE REV. 0 WAS STAMPED, DATED AND SIGNED BY R.J.LONG, P.ENG. ON 2010/01/21		FORT ROUGE LEISURE CENTRE HVAC UPGRADES - PHASE 1
DESIGNED BY	RJL	CHECKED BY		PROJECT TITLE	MAIN FLOOR PLAN
DRAWN BY	MB	APPROVED BY			
1	ISSUED FOR ADDENDUM NO. 1	10/02/26		CONSULTANT DRAWING NO. P1-S2	
0	ISSUED FOR TENDER	10/01/28			
NO.	REVISIONS	DATE	BY	DATE	