


B.M. ELEV.		EarthTech			ENGINEER'S SEAL	OF W	INNIPEG	
			LIIICCII ernational Ltd. Company		ORIGINAL SIGNED BY	Winnipeg WATER AND WASTE DEPARTMENT ENGINEERING DIVISION		
	DESIGNED BY	GSN	CHECKED BY	PS	P. STRYK	WEWPCC	CITY FILE NUMBER	
	DRAWN BY	ERC	APPROVED BY	JEH	2006/04/26	BIOLOGICAL NUTRIENT REMOVAL UPGRADE CONTRACT 3	SHEET OF	
01 ISSUED FOR CONSTRUCTION 06/09/22 SR   00 ISSUED FOR TENDER 06/04/26 ER	- VERHUAL SUA	NTS ALE:	RELEASED FOR CONSTRUCTION BY: J. VEILLEUX		CONSULTANT DRAWING NO.	ELECTRICAL AREA S — BIOREACTORS	CITY DRAWING NUMBER	
NO. REVISIONS DATE B		05/11/22	DATE 2	2006/04/26	SE2.01	ELECTRICAL ROOM LIGHTING AND SYSTEMS PLAN		

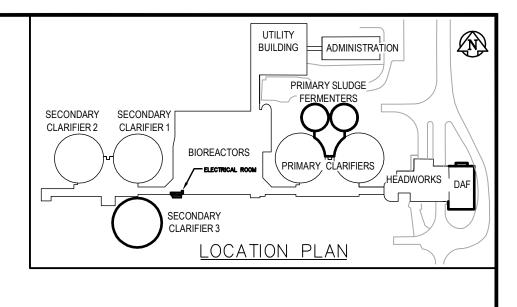

## DRAWING NOTES

$\left  \begin{array}{c} 1 \end{array} \right $	COORDINATE LUMINAIRE CONNECTIONS WITH MECHANICAL PIPING AND DUCTWORK. WHERE REQUIRED SUSPEND LUMINAIRES BELOW SUCH EQUIPMENT.
2	CONNECT NEW EMERGENCY LIGHTS TO EXISTING EMERGENCY LIGHTING CIRCUIT SEAA-4 AT EXISTING LUMINAIRE IN CORRIDOR AS SHOWN ON DRAWING.

## GENERAL NOTES

- 1. COORDINATE WITH OTHER TRADES TO PREVENT CONFLICTS.
- 2. USE PVC JACKETED HITECK CABLE FOR ALL POWER WIRING.
- 3. WIRING FOR LIGHTING, RECEPTACLES AND COMMUNICATIONS TO IN RGID ALUMINUM CONDUIT.
- 4. ALL CONDUIT TO BE 21mmø MINIMUM UNLESS OTHERWISE NOTED.