




Eastbound Ness, F/S Opp Braintree
Stop 20179 Braintree

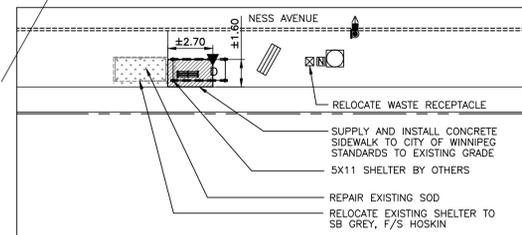


Eastbound Ness, N/S Whytewold
Stop 20181 Whytewold

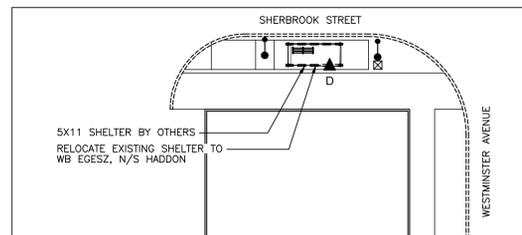


Northbound Sherbrook, N/S Westminister
Stop 10205 Westminister

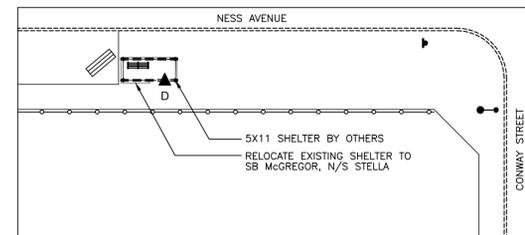


Eastbound Ness, N/S Conway
Stop 20184 Conway

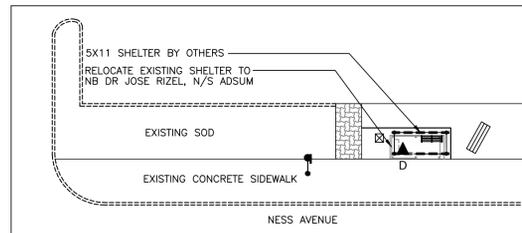


Westbound Ness, F/S Moray
Stop 20156 Moray

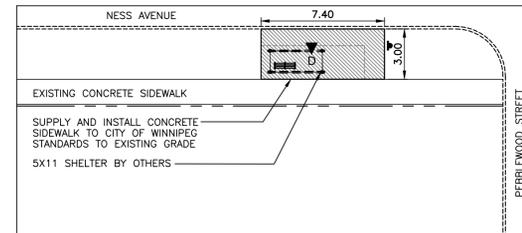


Eastbound Ness, N/S Pebblewood
Stop 20173 Pebblewood

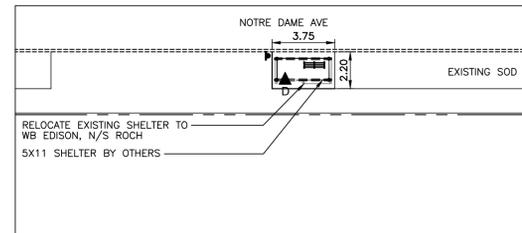


Eastbound Notre Dame, F/S Opp Tentler
Stop 20032 Tentler

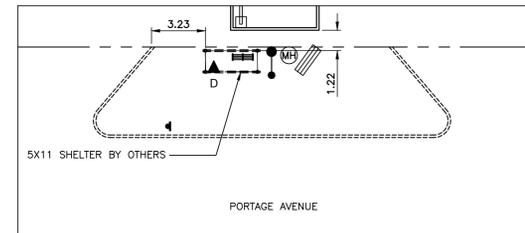


Westbound Portage, N/S Inglewood
Stop 20208 Inglewood

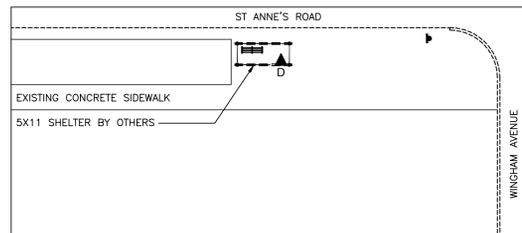


Northbound St Anne's, N/S Wingham
Stop 50530 Wingham

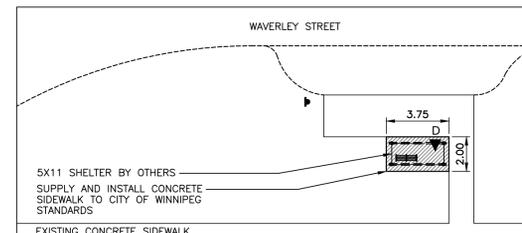


Northbound Waverley, F/S Wilkes
Stop 60730 Wilkes North

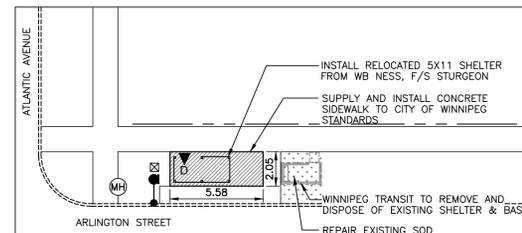


Southbound Arlington, N/S Atlantic
Stop 30300 Atlantic

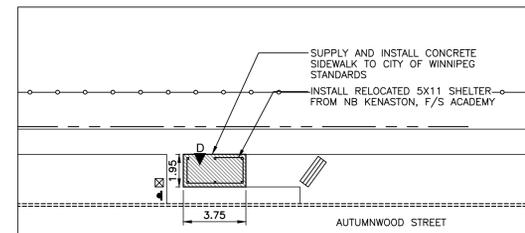


Southbound Autumnwood, N/S Opp Canberra
Stop 50106 Canberra

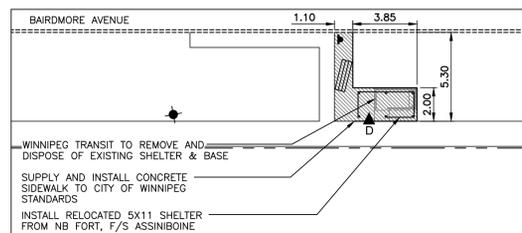


Northbound Bairdmore, N/S Kirkbridge
Stop 61017 Kirkbridge

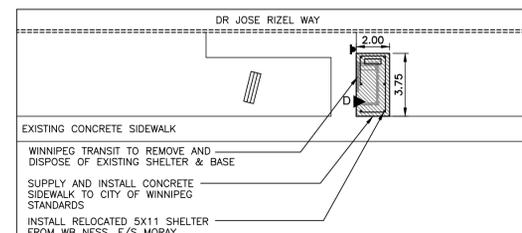


Northbound Dr Jose Rizel, N/S Adsum
Stop 30772 Adsum

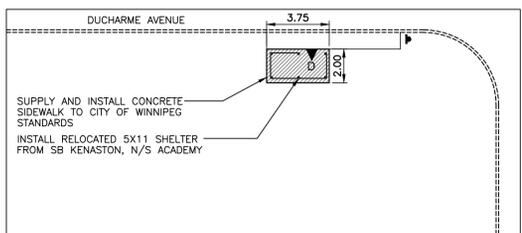


Eastbound Ducharme, F/S Le Maire
Stop 60017 Le Maire

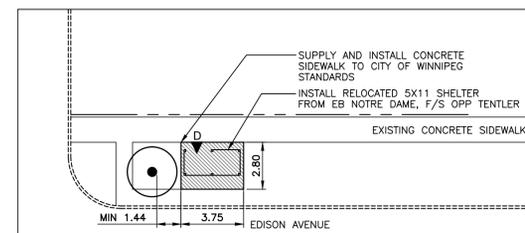


Westbound Edison, N/S Roch
Stop 40555 Roch

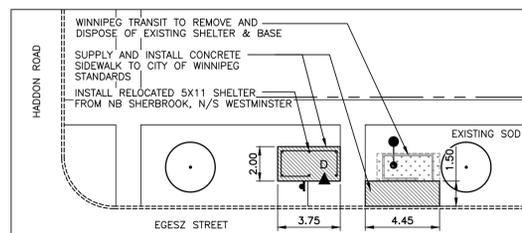


Westbound Egesz, N/S Haddon
Stop 30708 Haddon

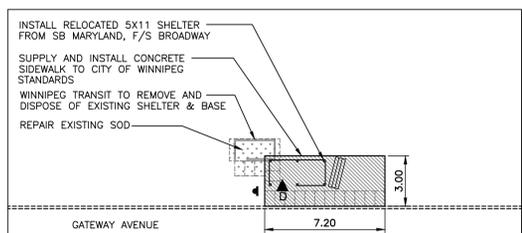

Southbound Gateway, F/S Opp Jim Smith
Stop 40745 Jim Smith

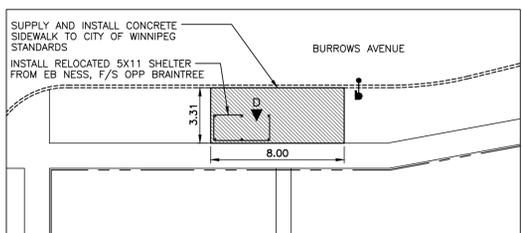

Eastbound Burrows, F/S Gilbert
Stop 30667 Gilbert

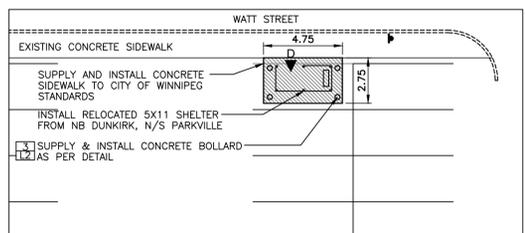

Northbound Watt, N/S Munroe
Stop 40483 Munroe



LEGEND

EXISTING

- PROPERTY LINE
- EXISTING CURB
- EXISTING COBRA LIGHT POLE
- EXISTING HYDRANT
- BENCH TO BE REMOVED
- MTS PHONE BOOTH
- WASTE RECEPTACLE
- EXISTING TREE TO REMAIN
- EXISTING SIDEWALK TO BE REMOVED
- EXISTING SIGN TO BE REMOVED
- EXISTING TRAFFIC SIGNAL
- EXISTING MAN HOLE

PROPOSED

- HOLLAND PAVERS
- PINNED CONCRETE CURB / CURB RENEWAL
- PROPOSED CONCRETE SIDEWALK
- SOD
- RELOCATED 5X11 DAYTECH
- CBS 5X11 SHELTER
- 5X11 DAYTECH SHELTER TO BE RELOCATED
- ALUMINUM SHELTER TO BE REMOVED
- DOOR LOCATION

1	ADDENDUM 1	23-03-12	JW
No.	Revisions	Date	By
Date		Scale	
12-20-11		1:200	
Designed By	Drawn By	Checked By	
MD	MD	JW	
Seals			

McGOWAN RUSSELL
Client

WINNIPEG TRANSIT
Project Title

BUS STOP IMPROVEMENTS 2012

Sheet Title

SITWORKS LAYOUT PLANS

Project No. 06-029 Drawing No. L1.2