

WATER SERVICE INFORMATION					
ADDRESS	SIZE & TYPE STREET	SIZE & TYPE PROPERTY	STOP COCK LOCATION SHORT & LONG	CORP LOCATION FROM STOP COCK	REMARKS
#133 MARKET AVE COMMERCIAL	25 LEAD	25 LEAD	11.3 WEL BLDG. 26.8 EEL RORIE	NO INFORMATION	SERVICED OFF MARKET
#133 MARKET AVE UNKNOWN	150 UNKNOWN	150 UNKNOWN	NO INFORMATION	NO INFORMATION	SERVICED OFF MARKET

- CONSTRUCTION NOTES:**
1. EXPOSE ALL WATERMAIN CONNECTIONS AND CONFIRM INVERTS PRIOR TO CONSTRUCTION.
 2. INSTALL WATERMAINS AND SERVICES BY TRENCHLESS METHODS.
 3. THE LATEST VERSION OF THE CITY OF WINNIPEG STANDARD CONSTRUCTION SPECIFICATION SHALL APPLY.
 4. ALL BUILDINGS EFFECTED BY WATER SHUT DOWNS SHALL BE NOTIFIED A MINIMUM OF 24 HOURS PRIOR TO SERVICE INTERRUPTION.
 5. EXCAVATIONS UNDER AND WITHIN 1.0m OF EXISTING AND PROPOSED PAVEMENT, INCLUDING SIDEWALKS, SHALL BE BACKFILLED WITH CLASS 3 BACKFILL.
 6. ALL EXISTING LEAD WATER SERVICES SHALL BE RENEWED TO PROPERTY LINE.
 7. CONTRACTOR TO CONFIRM ACTUAL LOCATION OF WATER SERVICES. SERVICES SHOWN ON PLANS ARE APPROXIMATE.
 8. ALL VALVES TO BE INSTALLED COUNTER-CLOCKWISE TO CLOSE.
 9. ALL SURFACE WORKS DAMAGED DURING THE WATERMAIN INSTALLATION OUTSIDE THE LIMITS OF THE PROPOSED ROAD RECONSTRUCTION AND LANDSCAPING SHALL REPAIRED AS PER THE CITY OF WINNIPEG STANDARD CONSTRUCTION SPECIFICATION. SEE SURFACE WORKS AND LANDSCAPING DRAWINGS FOR PROPOSED CONSTRUCTION LIMITS.
 10. NO SURVEY INFORMATION WAS COLLECTED FROM STATION 2+90 TO STATION 4+00. CONTRACTOR TO CONFIRM LOCATION OF EXISTING UTILITIES PRIOR TO CONSTRUCTION.

WARNING

IF POWER EQUIPMENT OR EXPLOSIVES ARE TO BE USED FOR EXCAVATION ON THIS PROJECT THE CONTRACTOR MUST:
 1) NOTIFY THE GAS COMPANY OF THE PROPOSED LOCATION OF EXCAVATION.
 2) TAKE PRECAUTION TO AVOID DAMAGE TO GAS COMPANY INSTALLATIONS.
 SEE PROVINCIAL REGULATION 140/92 FOR DETAILS

METRIC


WHOLE NUMBERS INDICATE MILLIMETRES
 DECIMALIZED NUMBERS INDICATE METRES

BID OPPORTUNITY 531-2012

APEGM
 Certificate of Authorization
 Stantec Consulting Ltd.
 No. 1301

NOTE:
 STATIONS ALONG E OF MARKET AVENUE

BENCH MARK: 74M655 - Tbit. in S. wall of Centennial Concert Hall, Market Ave., 2.1m W. of S.E. Cor. of Bldg.

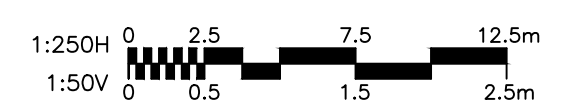

EXISTING	LEGEND-PLAN	PROPOSED	EXISTING	LEGEND-PLAN	PROPOSED	EXISTING	LEGEND-PROFILE	PROPOSED
150 WM	WATERMAIN	150 WM	CONCRETE	CONCRETE	CONCRETE	150 WM	WATERMAIN	150 WM
Hydrant	HYDRANT	Hydrant	ASPHALT	ASPHALT	ASPHALT	Hydrant	HYDRANT, VALVE	Hydrant
Valve	VALVE	Valve	BACK OF CURB	BACK OF CURB	BACK OF CURB	300 LDS	LAND DRAINAGE SEWER	300 LDS
300 LDS	LAND DRAINAGE SEWER	300 LDS	PARKING METER	PARKING METER	PARKING METER	250 WWS	WASTE WATER SEWER	250 WWS
250 WWS	WASTE WATER SEWER	250 WWS	CONCRETE SIDEWALK	CONCRETE SIDEWALK	CONCRETE SIDEWALK	Q PROFILE	Q PROFILE	Q PROFILE
Manhole	MANHOLE	Manhole	PROPERTY LINE	PROPERTY LINE	PROPERTY LINE	North or West Gutter	NORTH OR WEST GUTTER	North or West Gutter
Catch Basin	CATCH BASIN	Catch Basin	SURVEY BAR	SURVEY BAR	SURVEY BAR	South or East Gutter	SOUTH OR EAST GUTTER	South or East Gutter
Curb Inlet	CURB INLET	Curb Inlet	WM CONNECTION	WM CONNECTION	WM CONNECTION	North or West R	NORTH OR WEST R	North or West R
Gas	GAS	Gas	CURB STOP	CURB STOP	CURB STOP	South or East R	SOUTH OR EAST R	South or East R
Hydro	HYDRO	Hydro	TREE	TREE	TREE	North or West Ditch	NORTH OR WEST DITCH	North or West Ditch
M.T.S.	M.T.S.	M.T.S.	SHRUB	SHRUB	SHRUB	South or East Ditch	SOUTH OR EAST DITCH	South or East Ditch

LOCATION APPROVED UNDERGROUND STRUCTURES

SUPV. U/G STRUCTURES COMMITTEE DATE

NOTE:
 LOCATION OF UNDERGROUND STRUCTURES AS SHOWN ARE BASED ON THE BEST INFORMATION AVAILABLE BUT NO GUARANTEE IS GIVEN THAT ALL EXISTING UTILITIES ARE SHOWN OR THAT THE GIVEN LOCATIONS ARE EXACT. CONFIRMATION OF EXISTENCE AND EXACT LOCATION OF ALL SERVICES MUST BE OBTAINED FROM THE INDIVIDUAL UTILITIES BEFORE PROCEEDING WITH CONSTRUCTION.

NO.	REVISIONS	DATE	BY
1	MOVED VALVE LOCATION	12.07.09	R.M.S.

Stantec Consulting Ltd.
 905 Waverley Street, Winnipeg, Manitoba
 Tel 204-489-5900 Fax 204-453-9012

DESIGNED BY	R.M.S.	CHECKED BY	J.K.H.
DRAWN BY	R.D.K.	APPROVED BY	H.A.K.
HOR. SCALE:	1:250	RELEASED FOR CONSTRUCTION:	
VERTICAL:	1:50	DATE	12.06.20

ENGINEER'S SEAL
 CONSULTANT DRAWING NO.
C-203

THE CITY OF WINNIPEG
 PLANNING PROPERTY AND DEVELOPMENT DEPT
 PLANNING AND LAND USE DIVISION

MARKET AVENUE RECONSTRUCTION
 RORIE STREET TO
 65.0m E OF RORIE STREET

SHEET **4** OF **12**
 CAD FILE DRAWING NUMBER
 05830c-203-776.dwg
 CITY DRAWING NUMBER
D-13020