
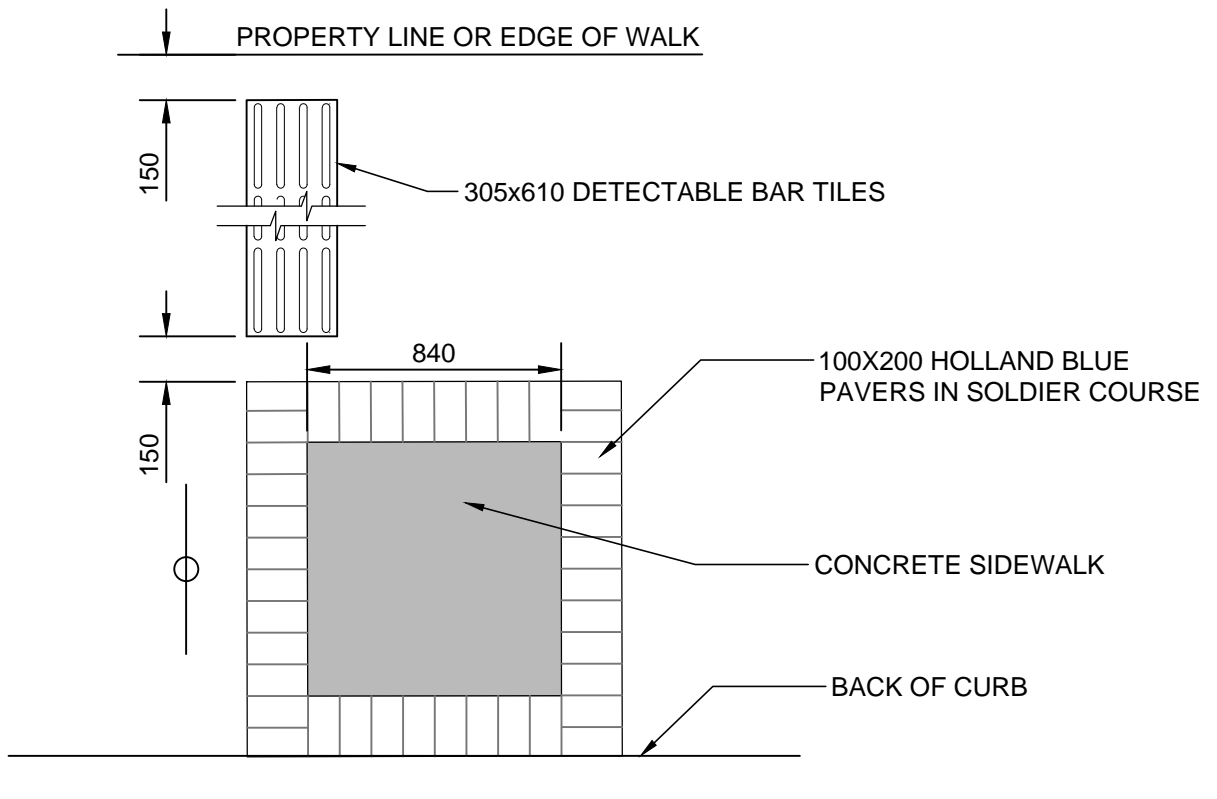


SIDEWALK SECTION

SOUTH SIDE PORTAGE AVENUE FROM GREENWOOD PLACE TO SHERBURN STREET

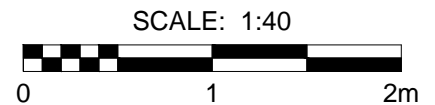

DETECTABLE BAR TILE DETAIL

AT BUS STOP SOUTH SIDE OF PORTAGE AVENUE WEST OF DOMINION STREET

