




1 DOOR JAMB @ STEEL STUD INFILL
1:5

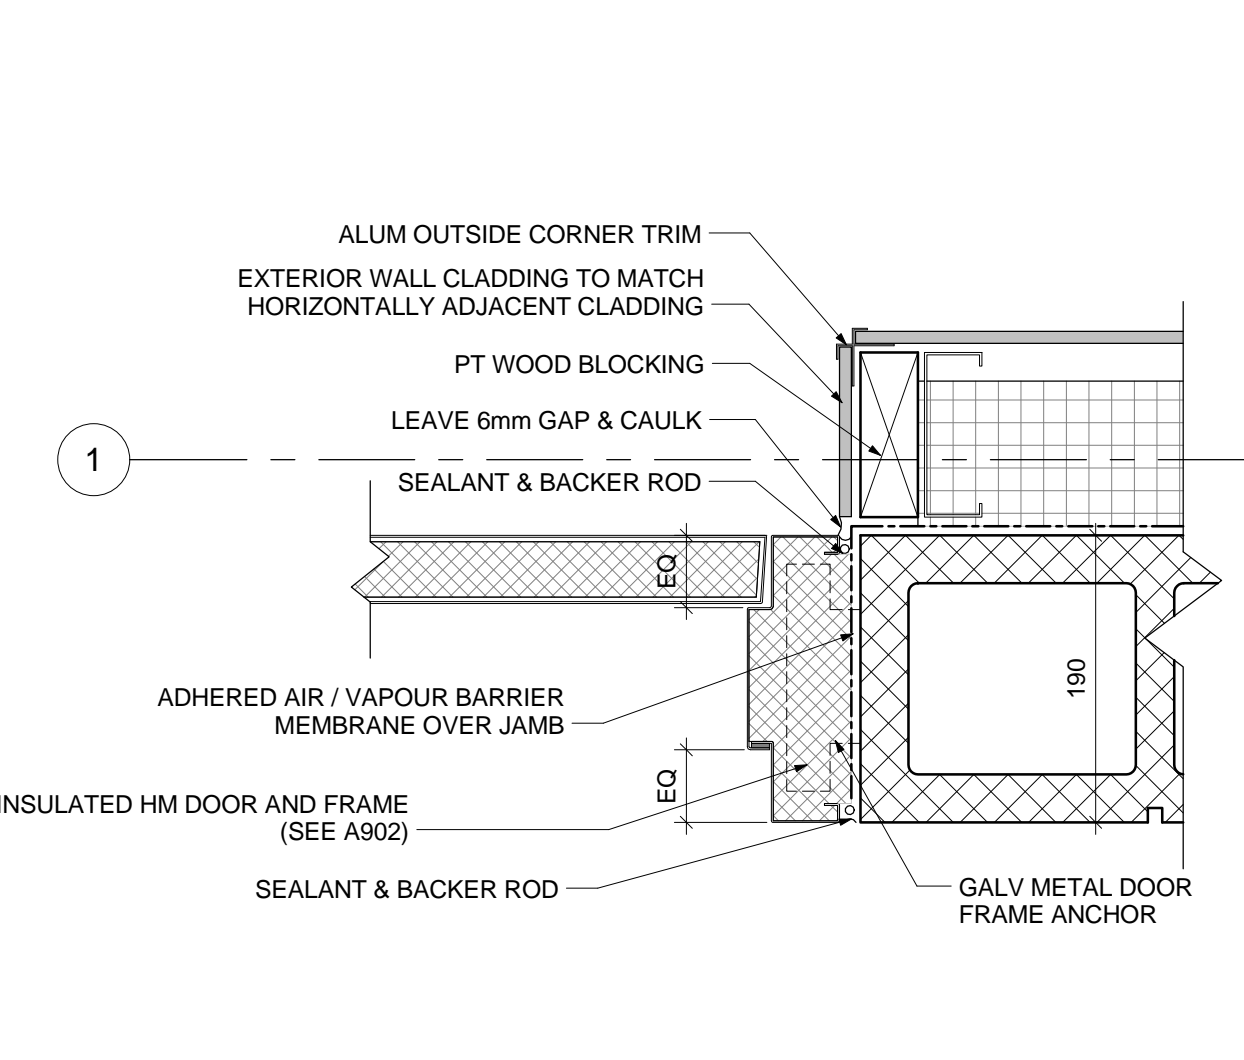


2 DOOR JAMB @ BLOCK INFILL
1:5

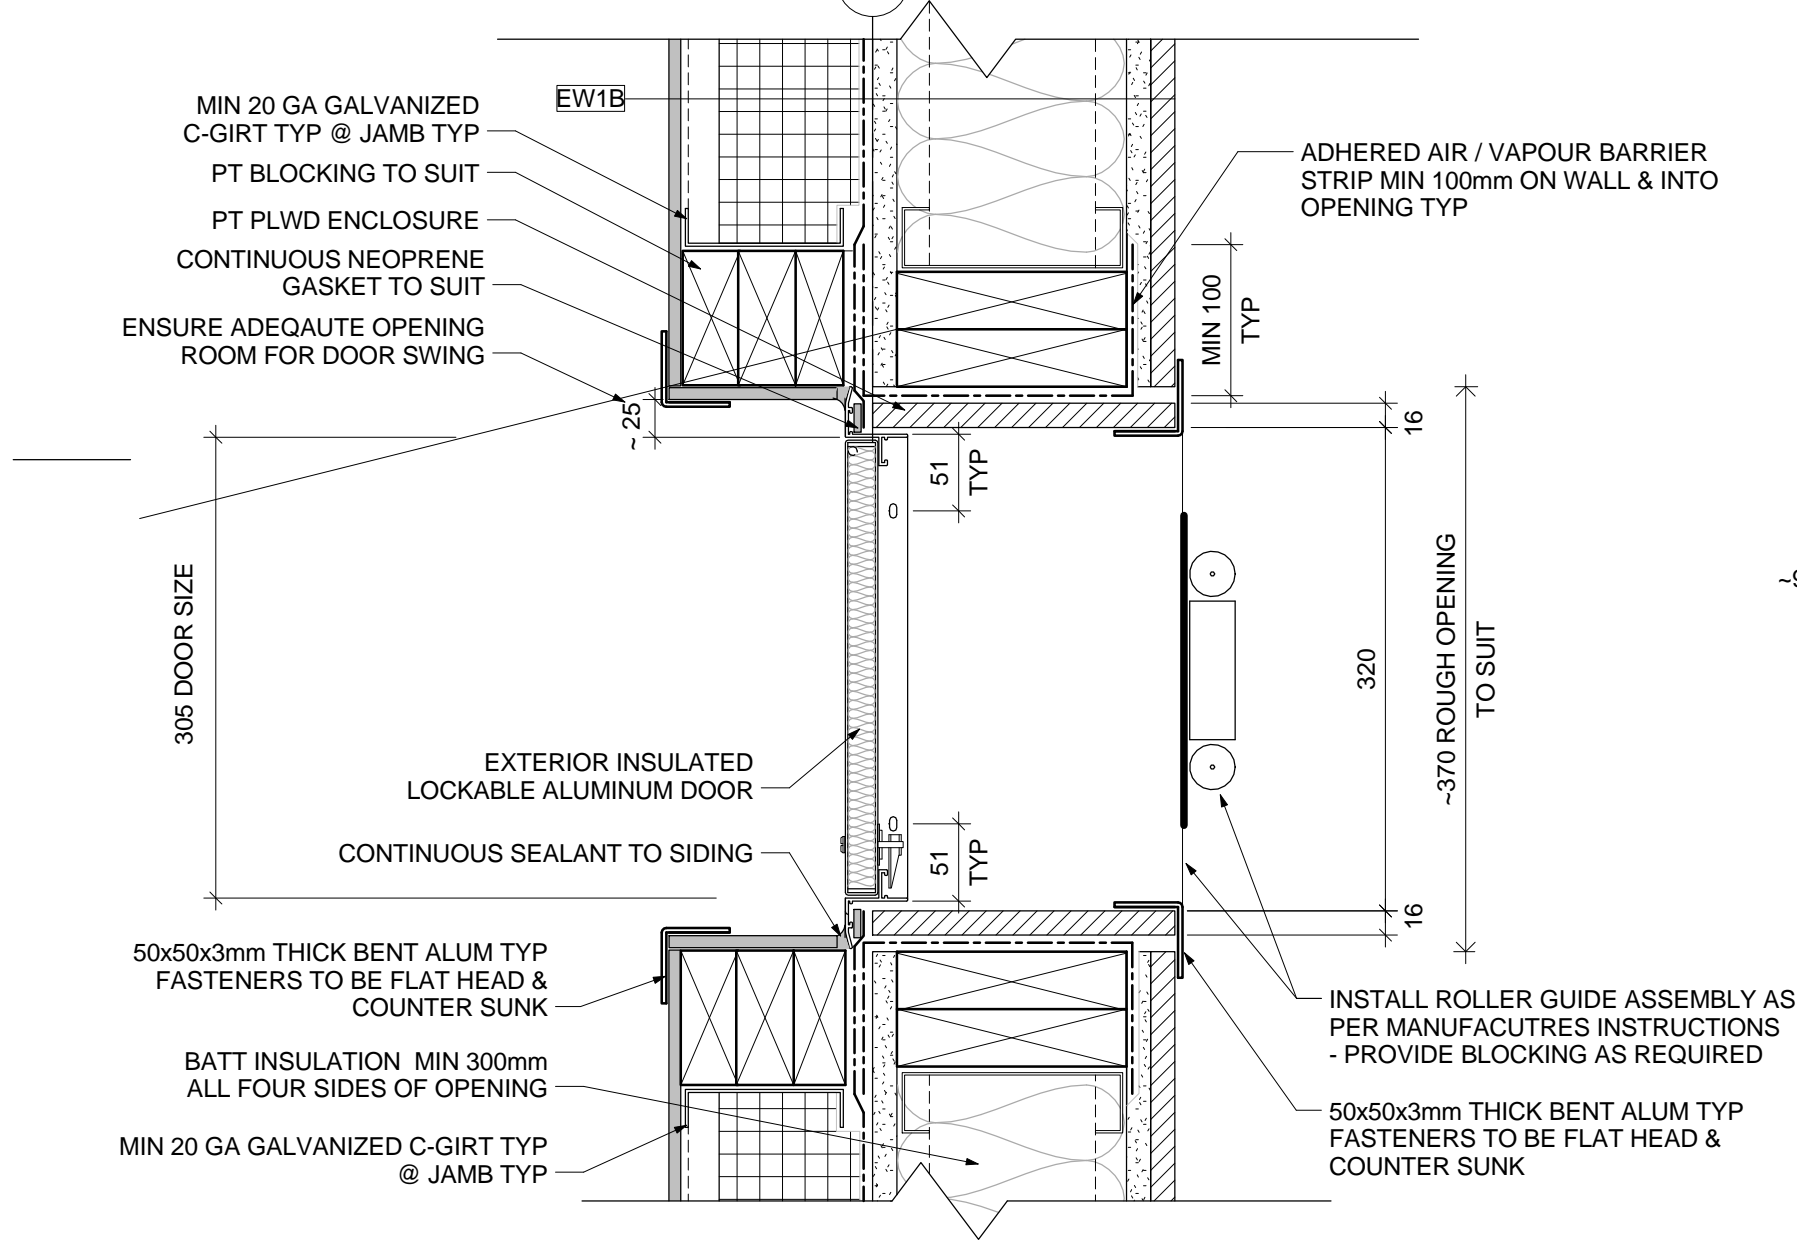


4 PLAN DETAIL - HOSE ACCESS DOOR
1:5

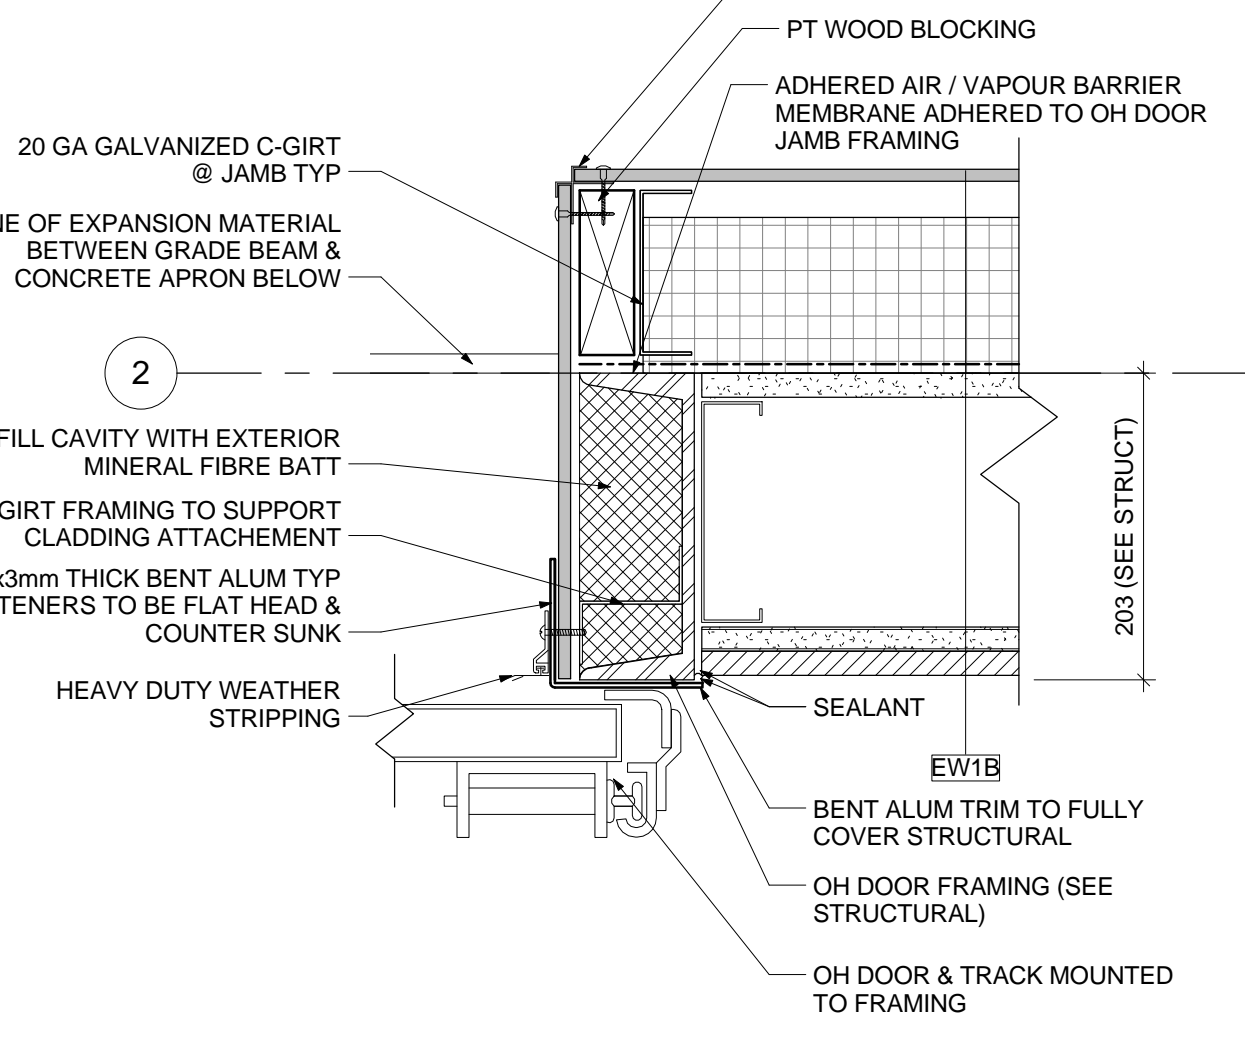


3 OVERHEAD DOOR JAMB
1:5

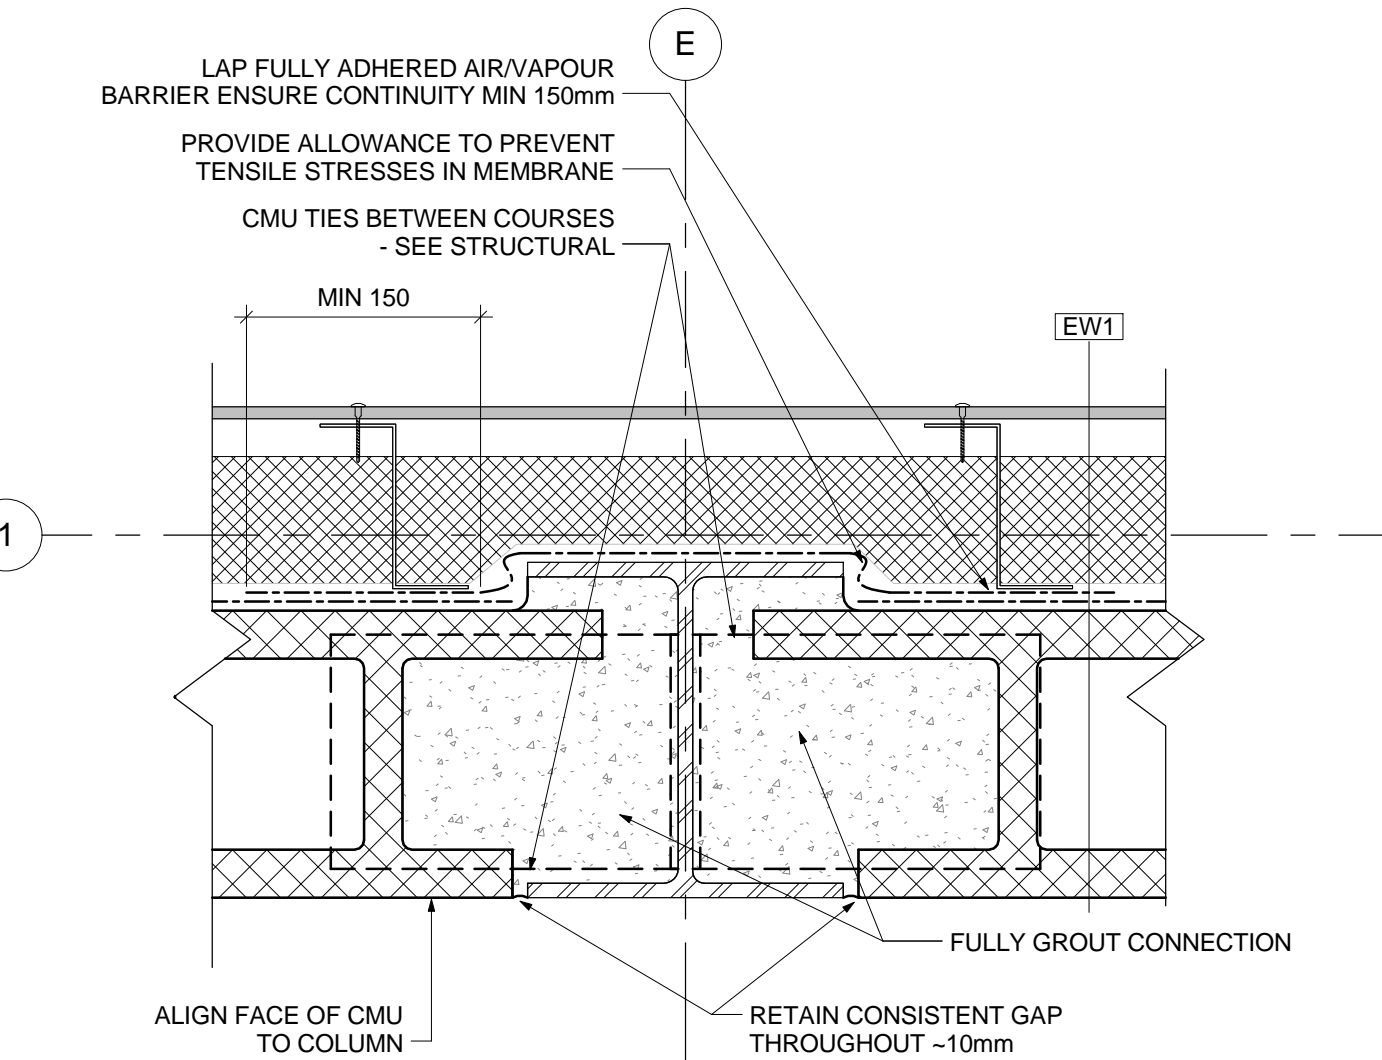


7 TYP PLAN DETAIL - EXTERIOR WALL BLOCK INFILL
1:5

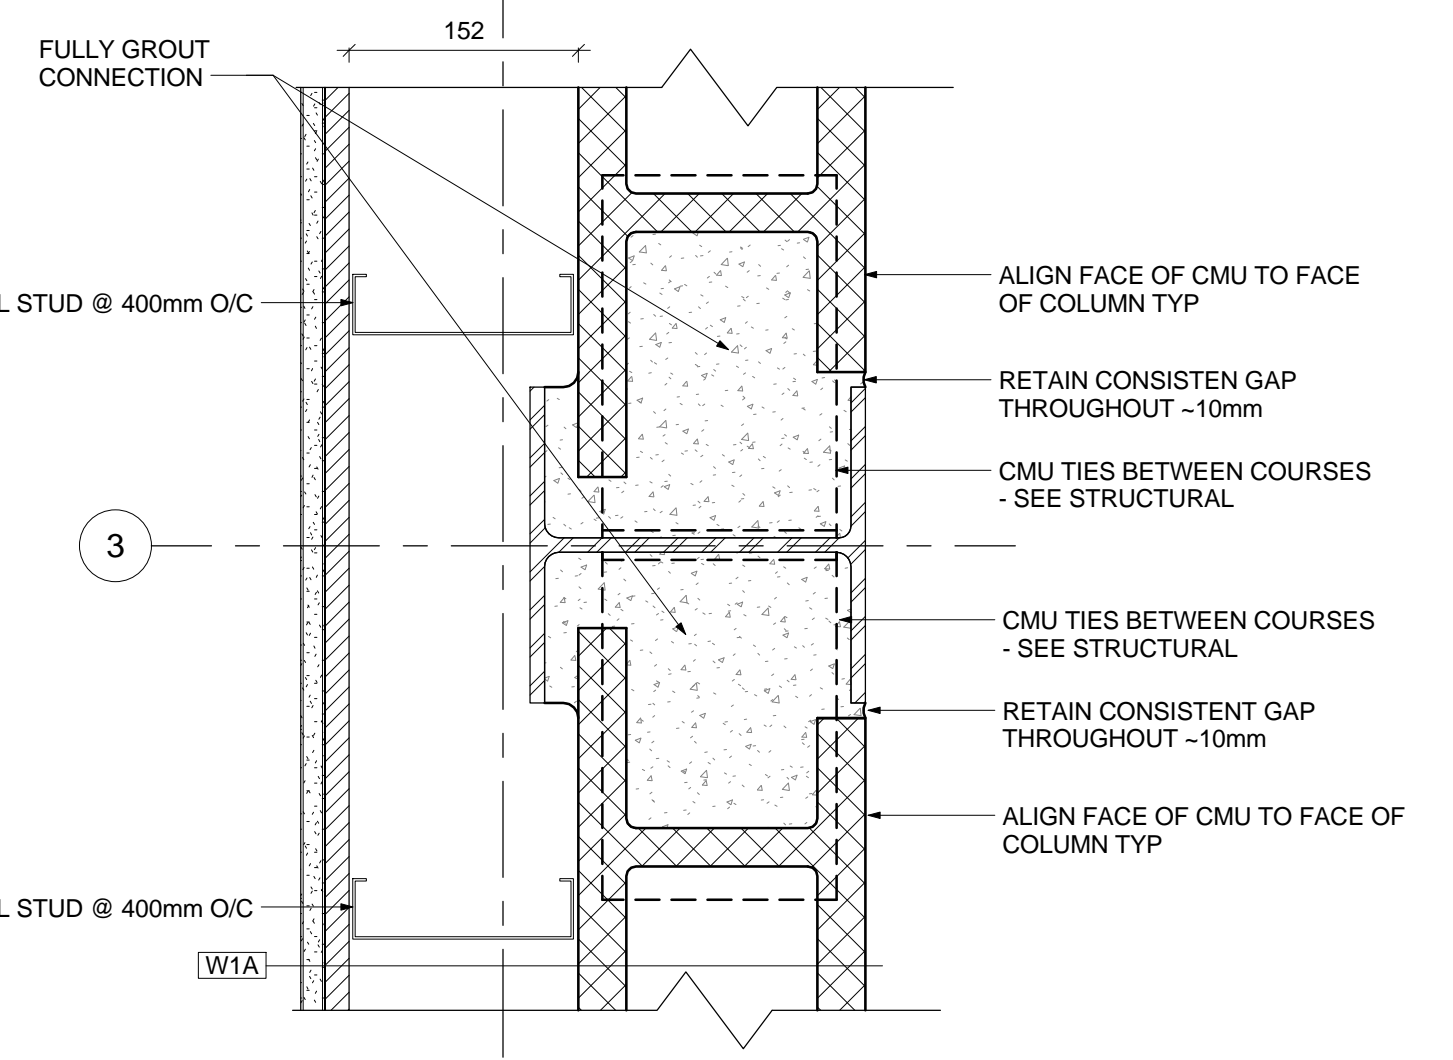


5 TYP PLAN DETAIL @ BLOCK INFILL / FURRING WALL
1:5

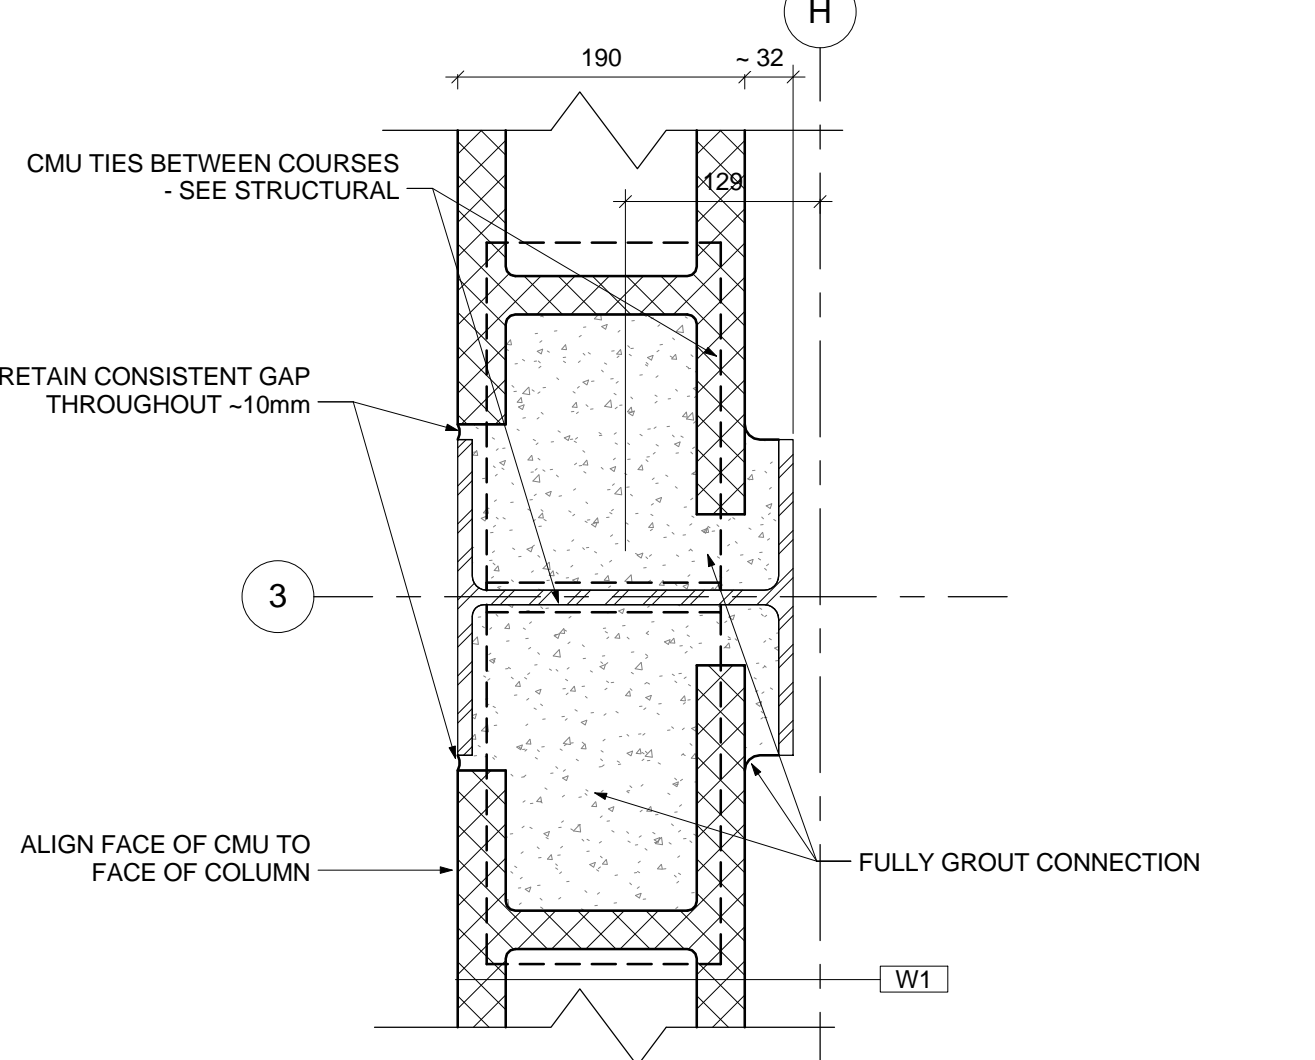


6 TYP PLAN DETAIL - COLUMN @ BLOCK INFILL
1:5

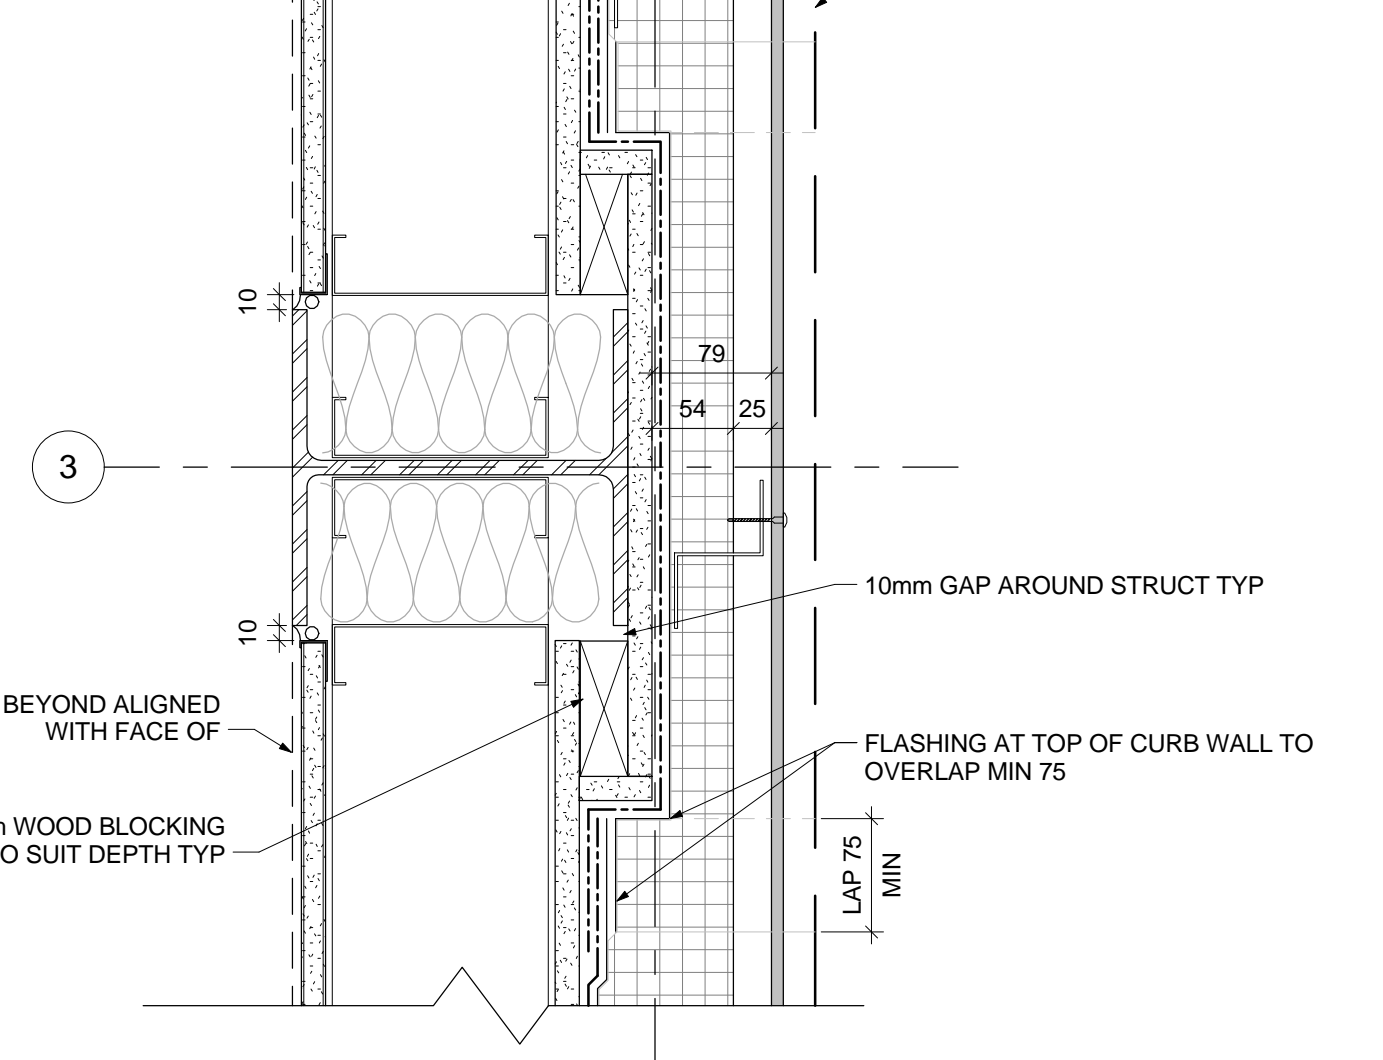


13 TYP PLAN DETAIL - UPPER GYM WALL @ COLUMN
1:5

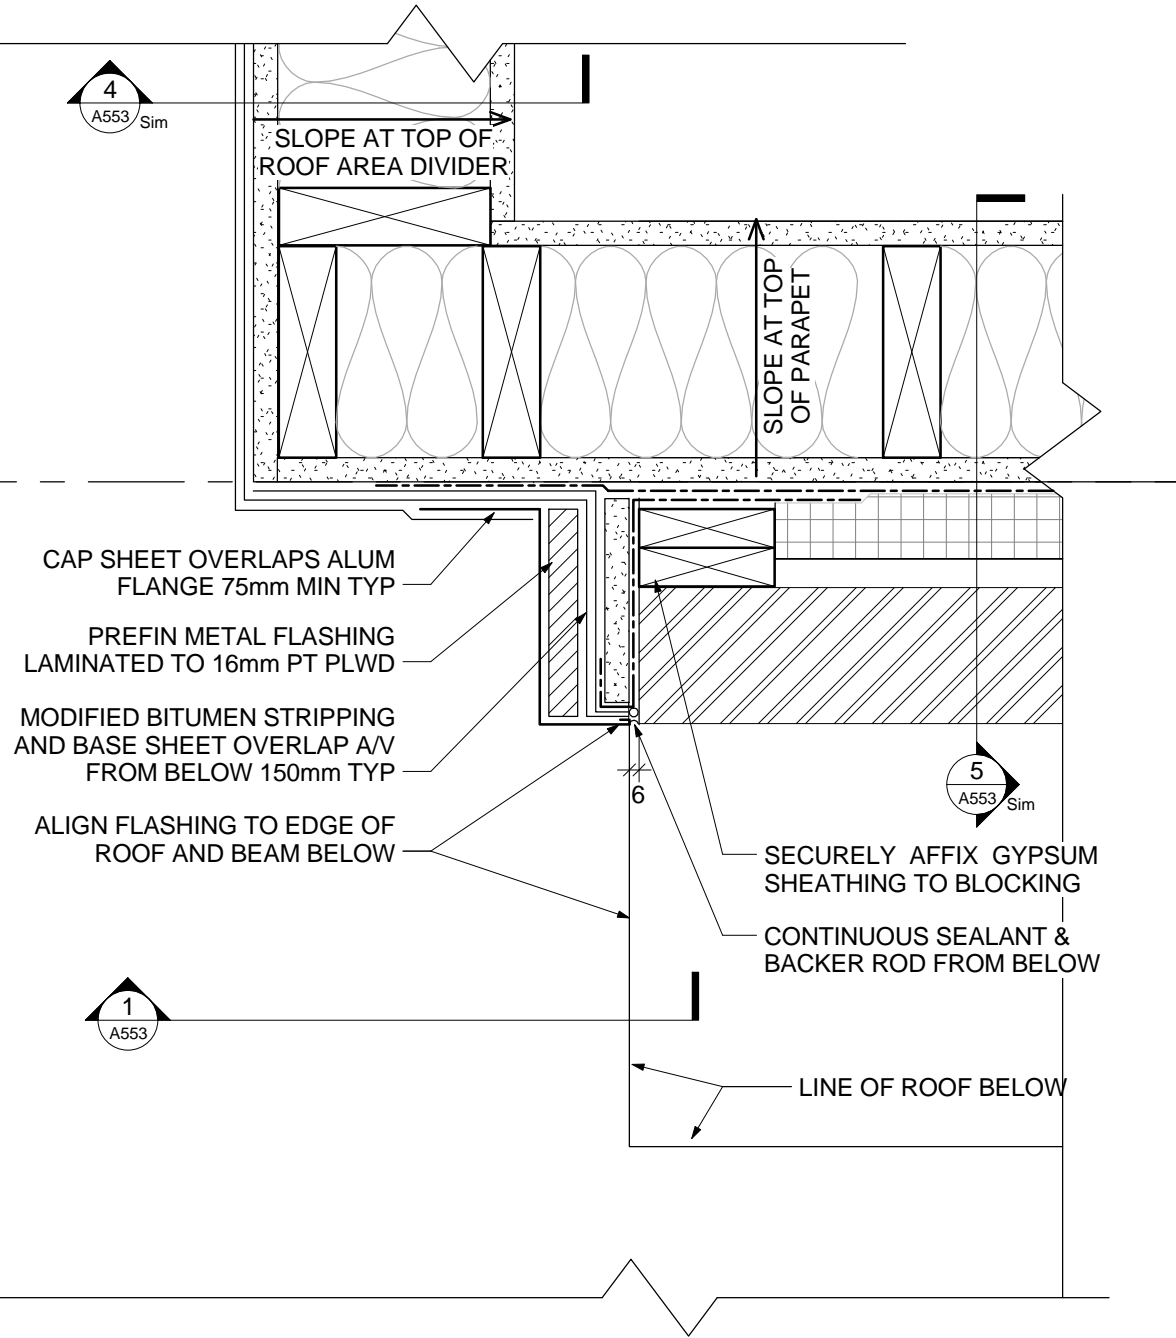


8 PLAN DETAIL - WEST VESTIBULE PARAPET
1:5

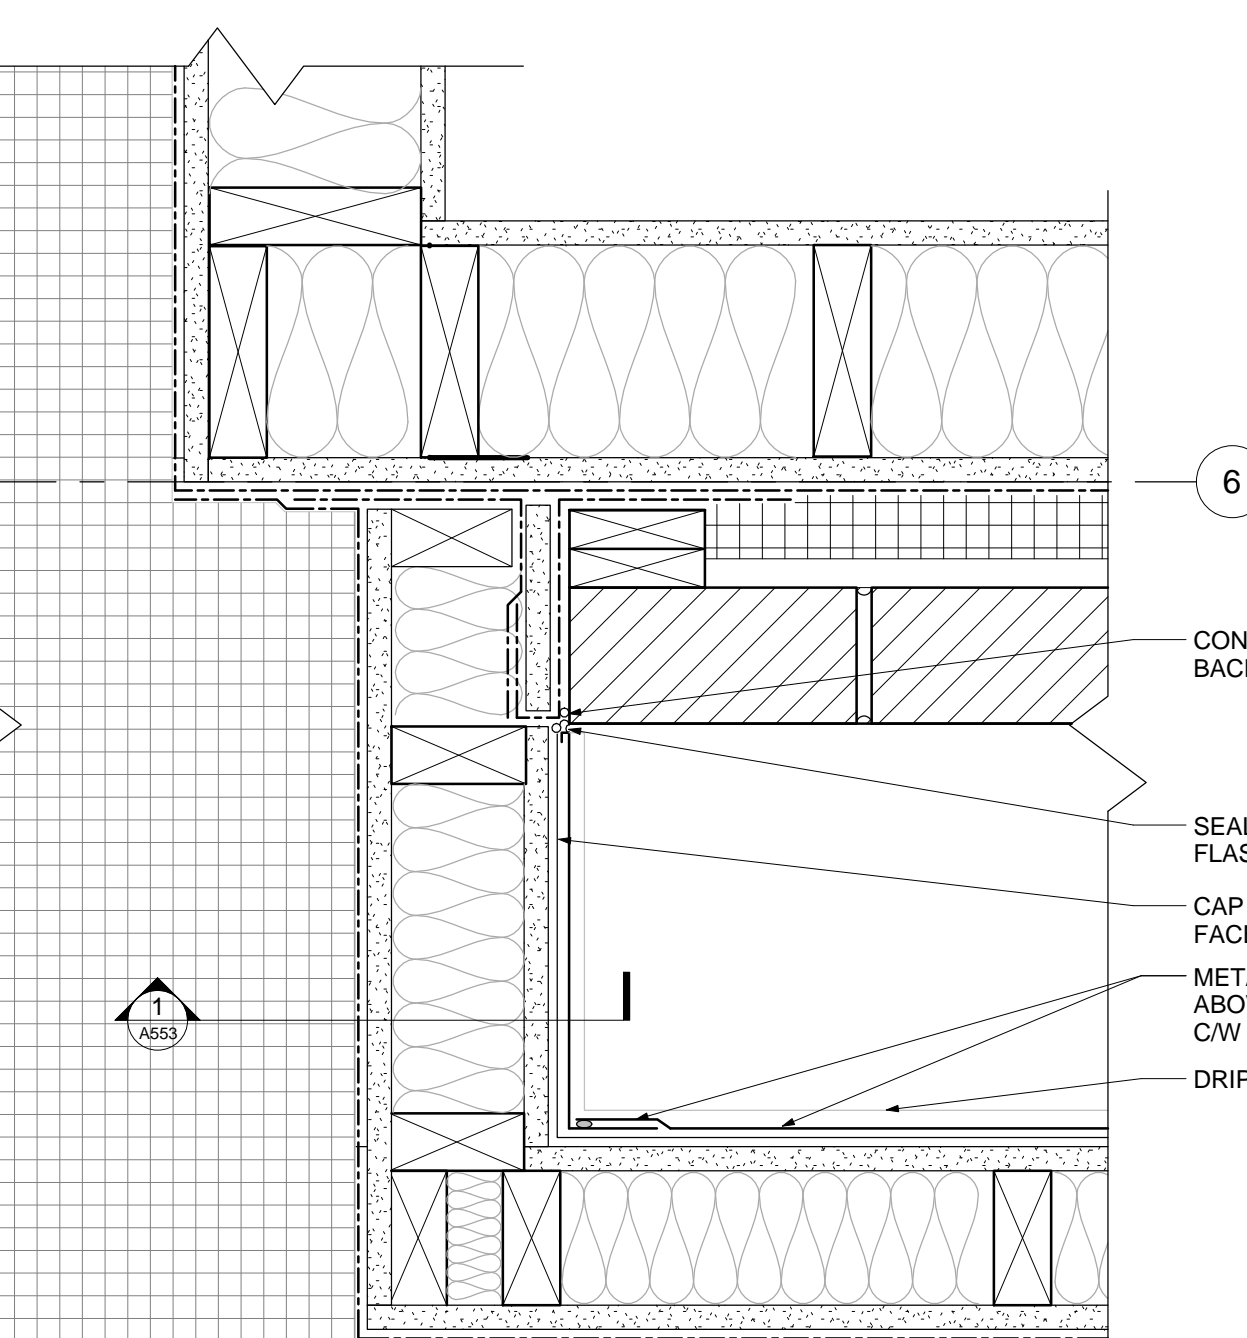

9 PLAN DETAIL - WEST VESTIBULE PARAPET ABOVE
1:5

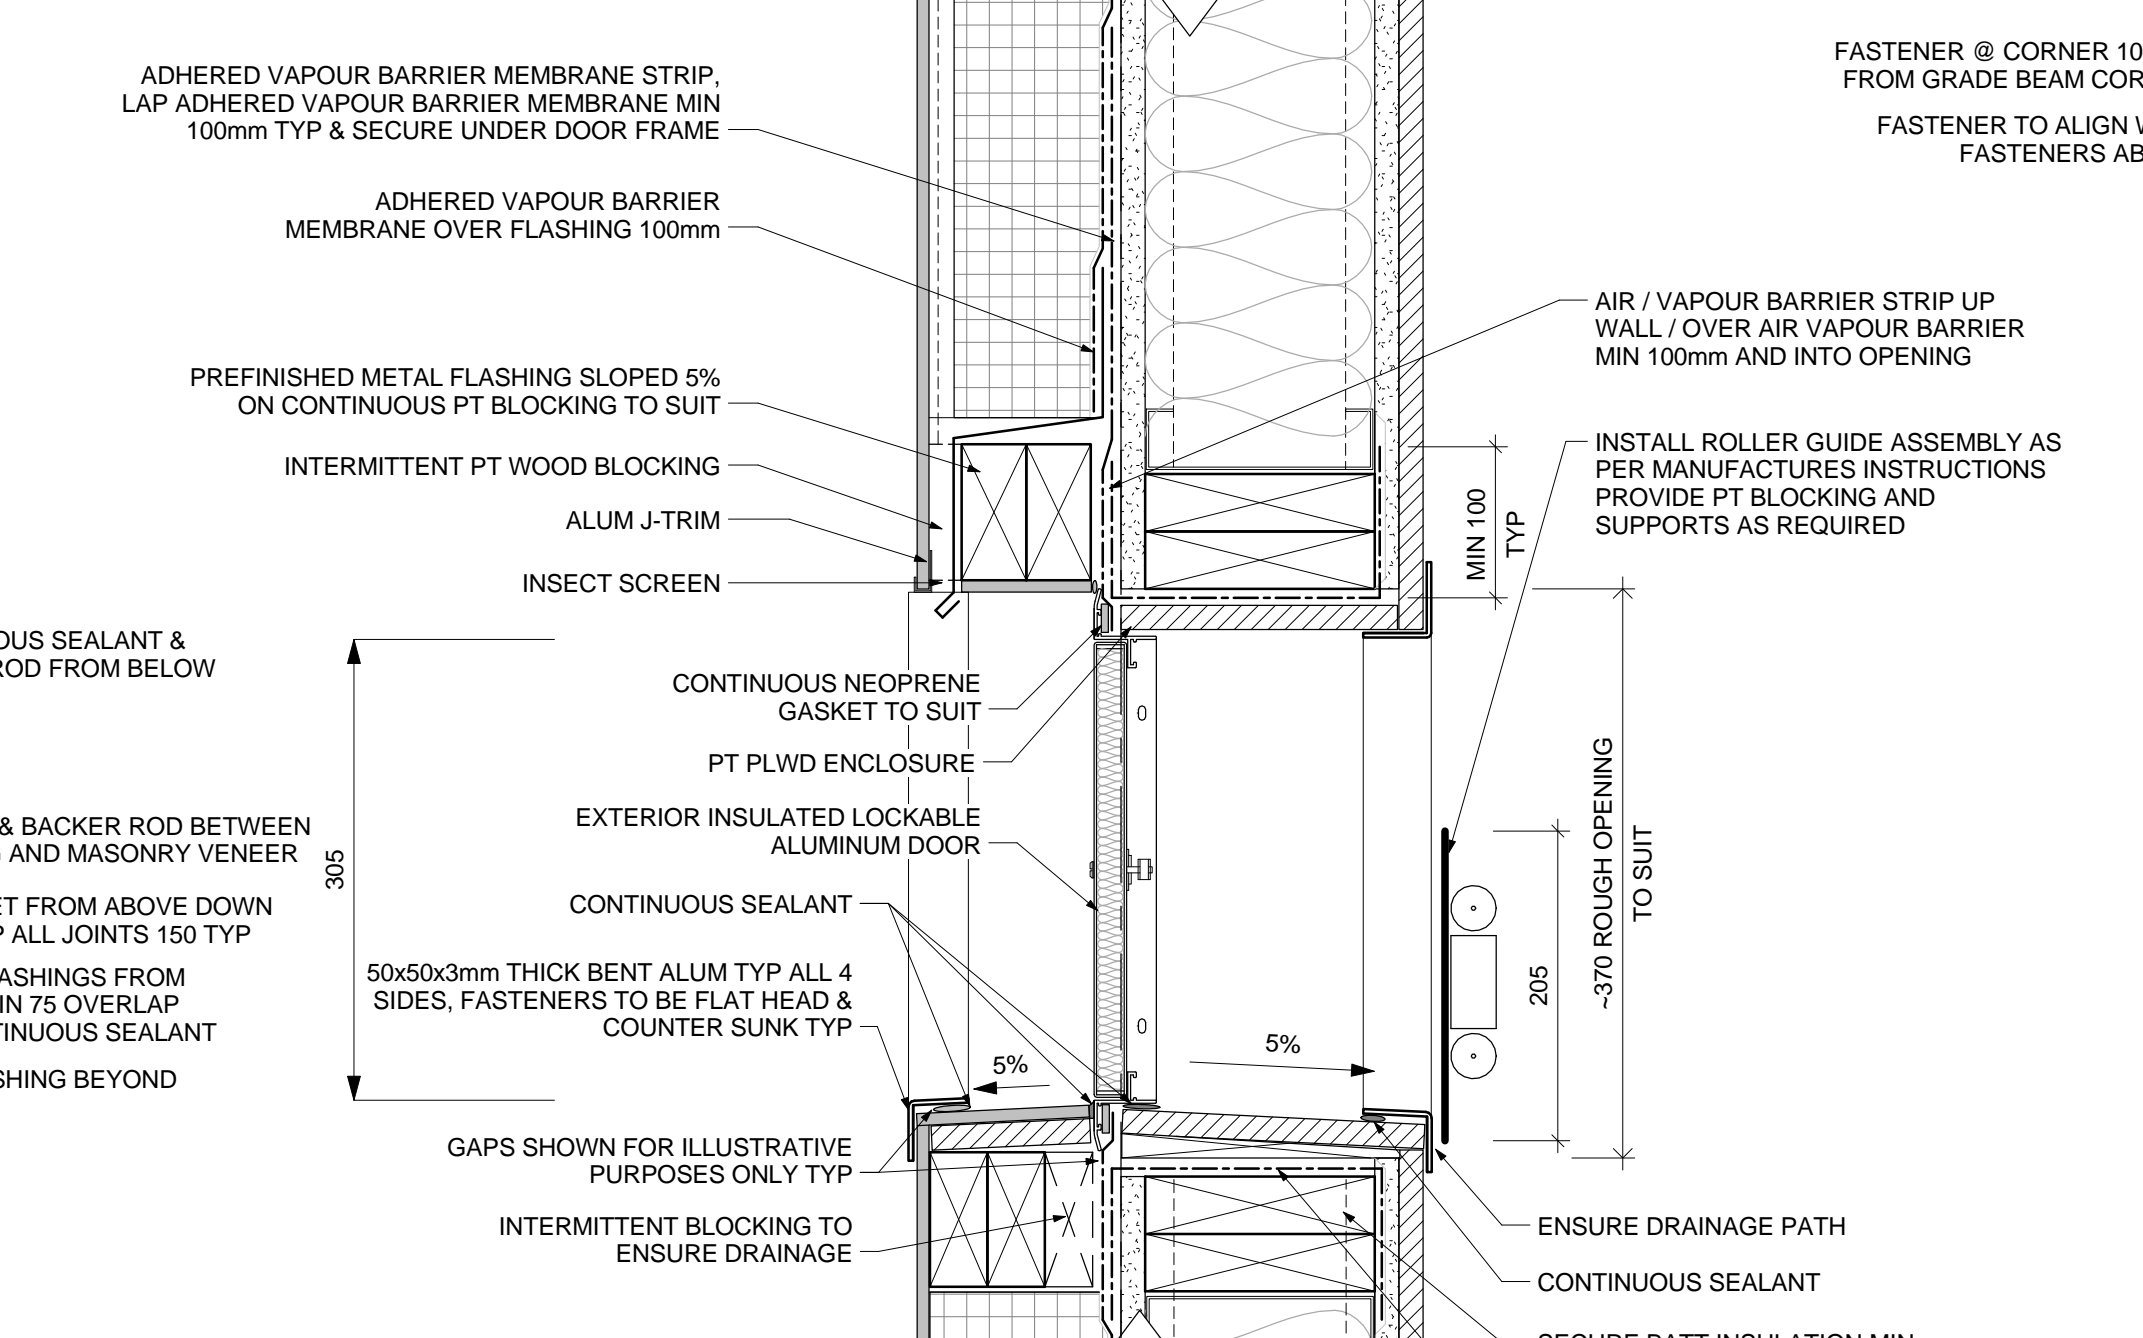

10 SECTION DETAIL - HOSE DOOR
1:5

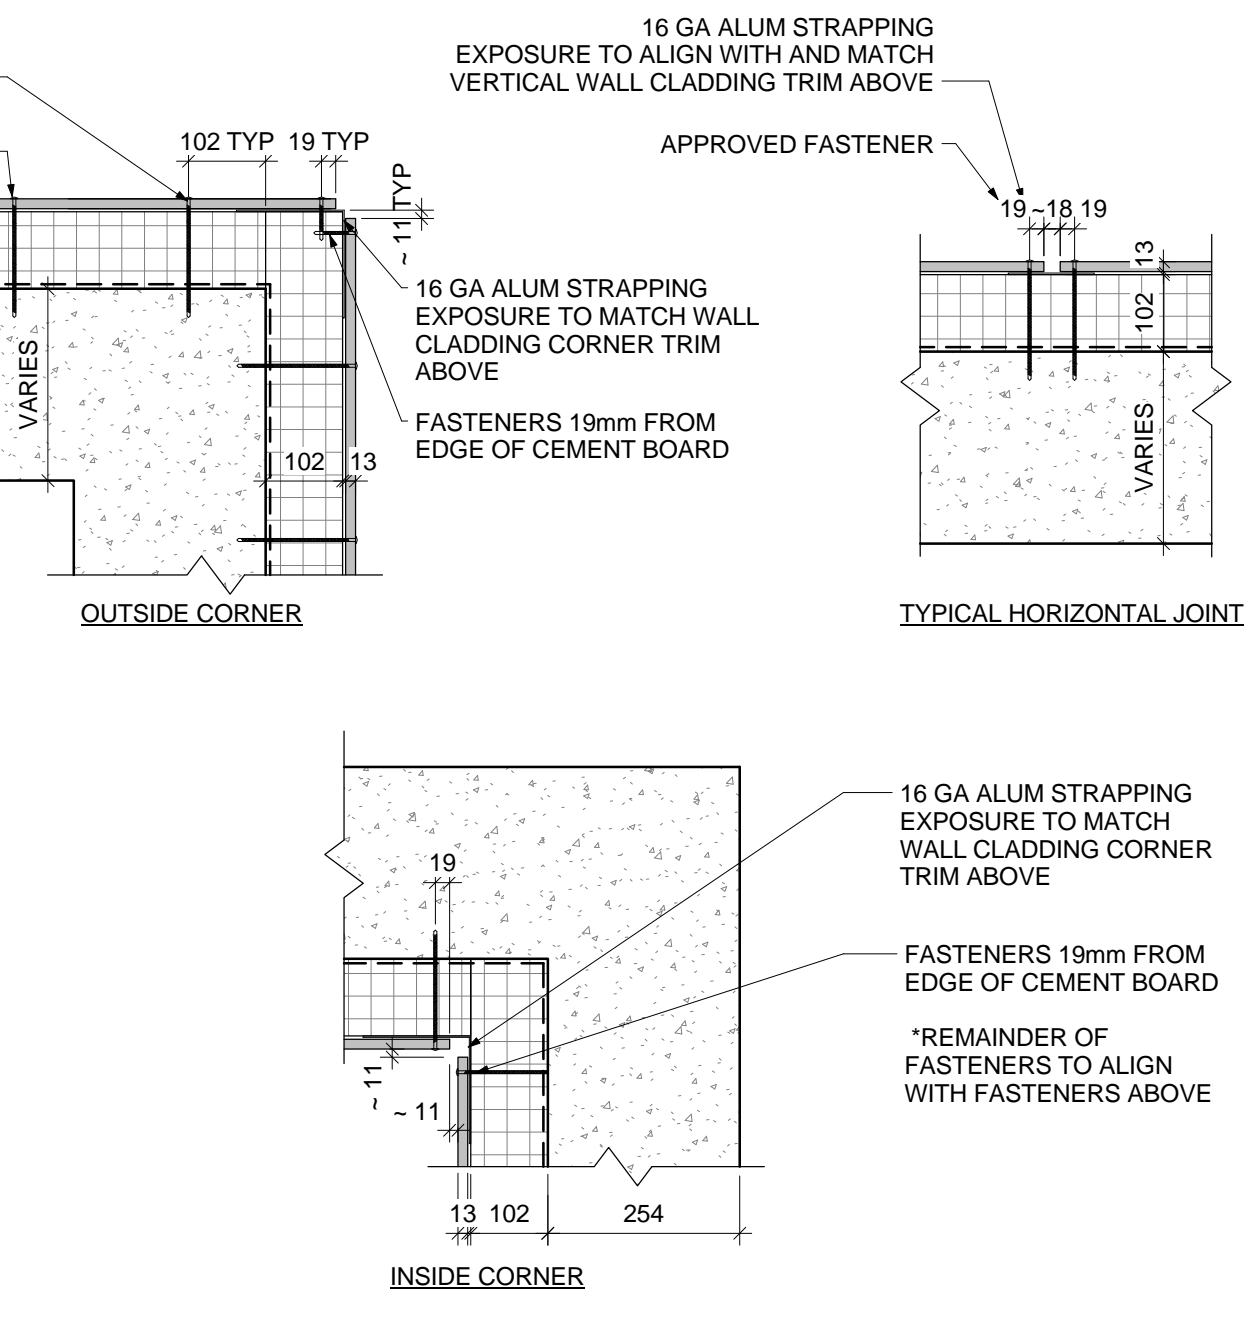

12 FOUNDATION CLADDING DETAILS
1:10