

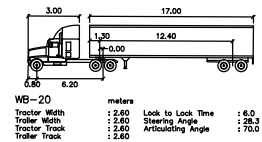


*Appendix NN – Access for Semi-Trailers for IGF Events*

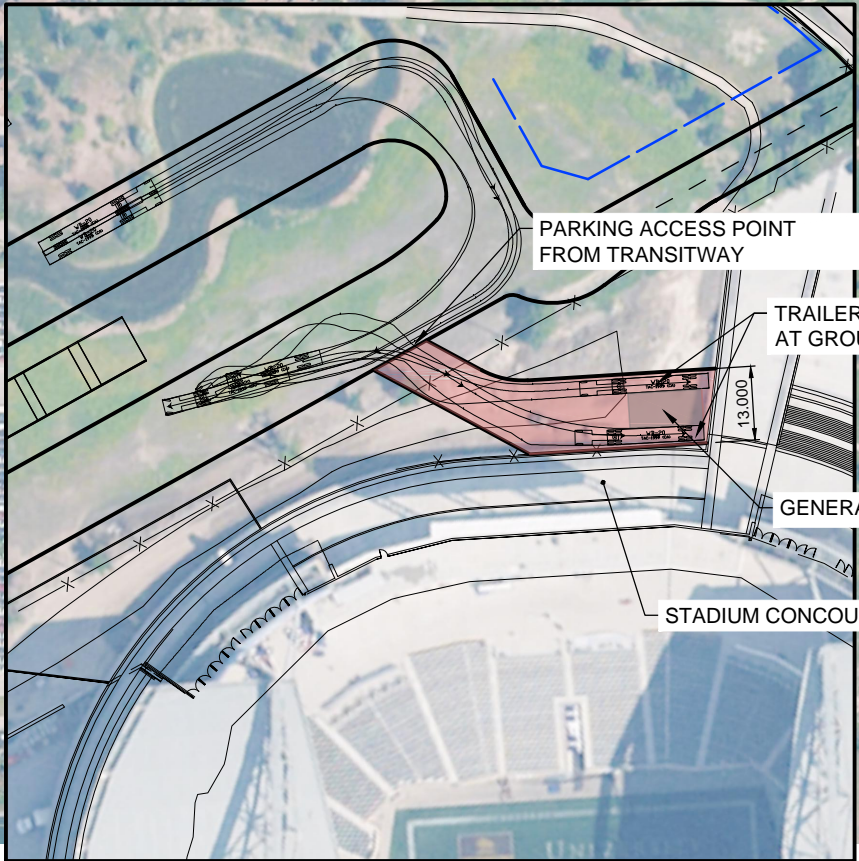

DETAIL- SPECIAL EVENTS TRAILER PARKING

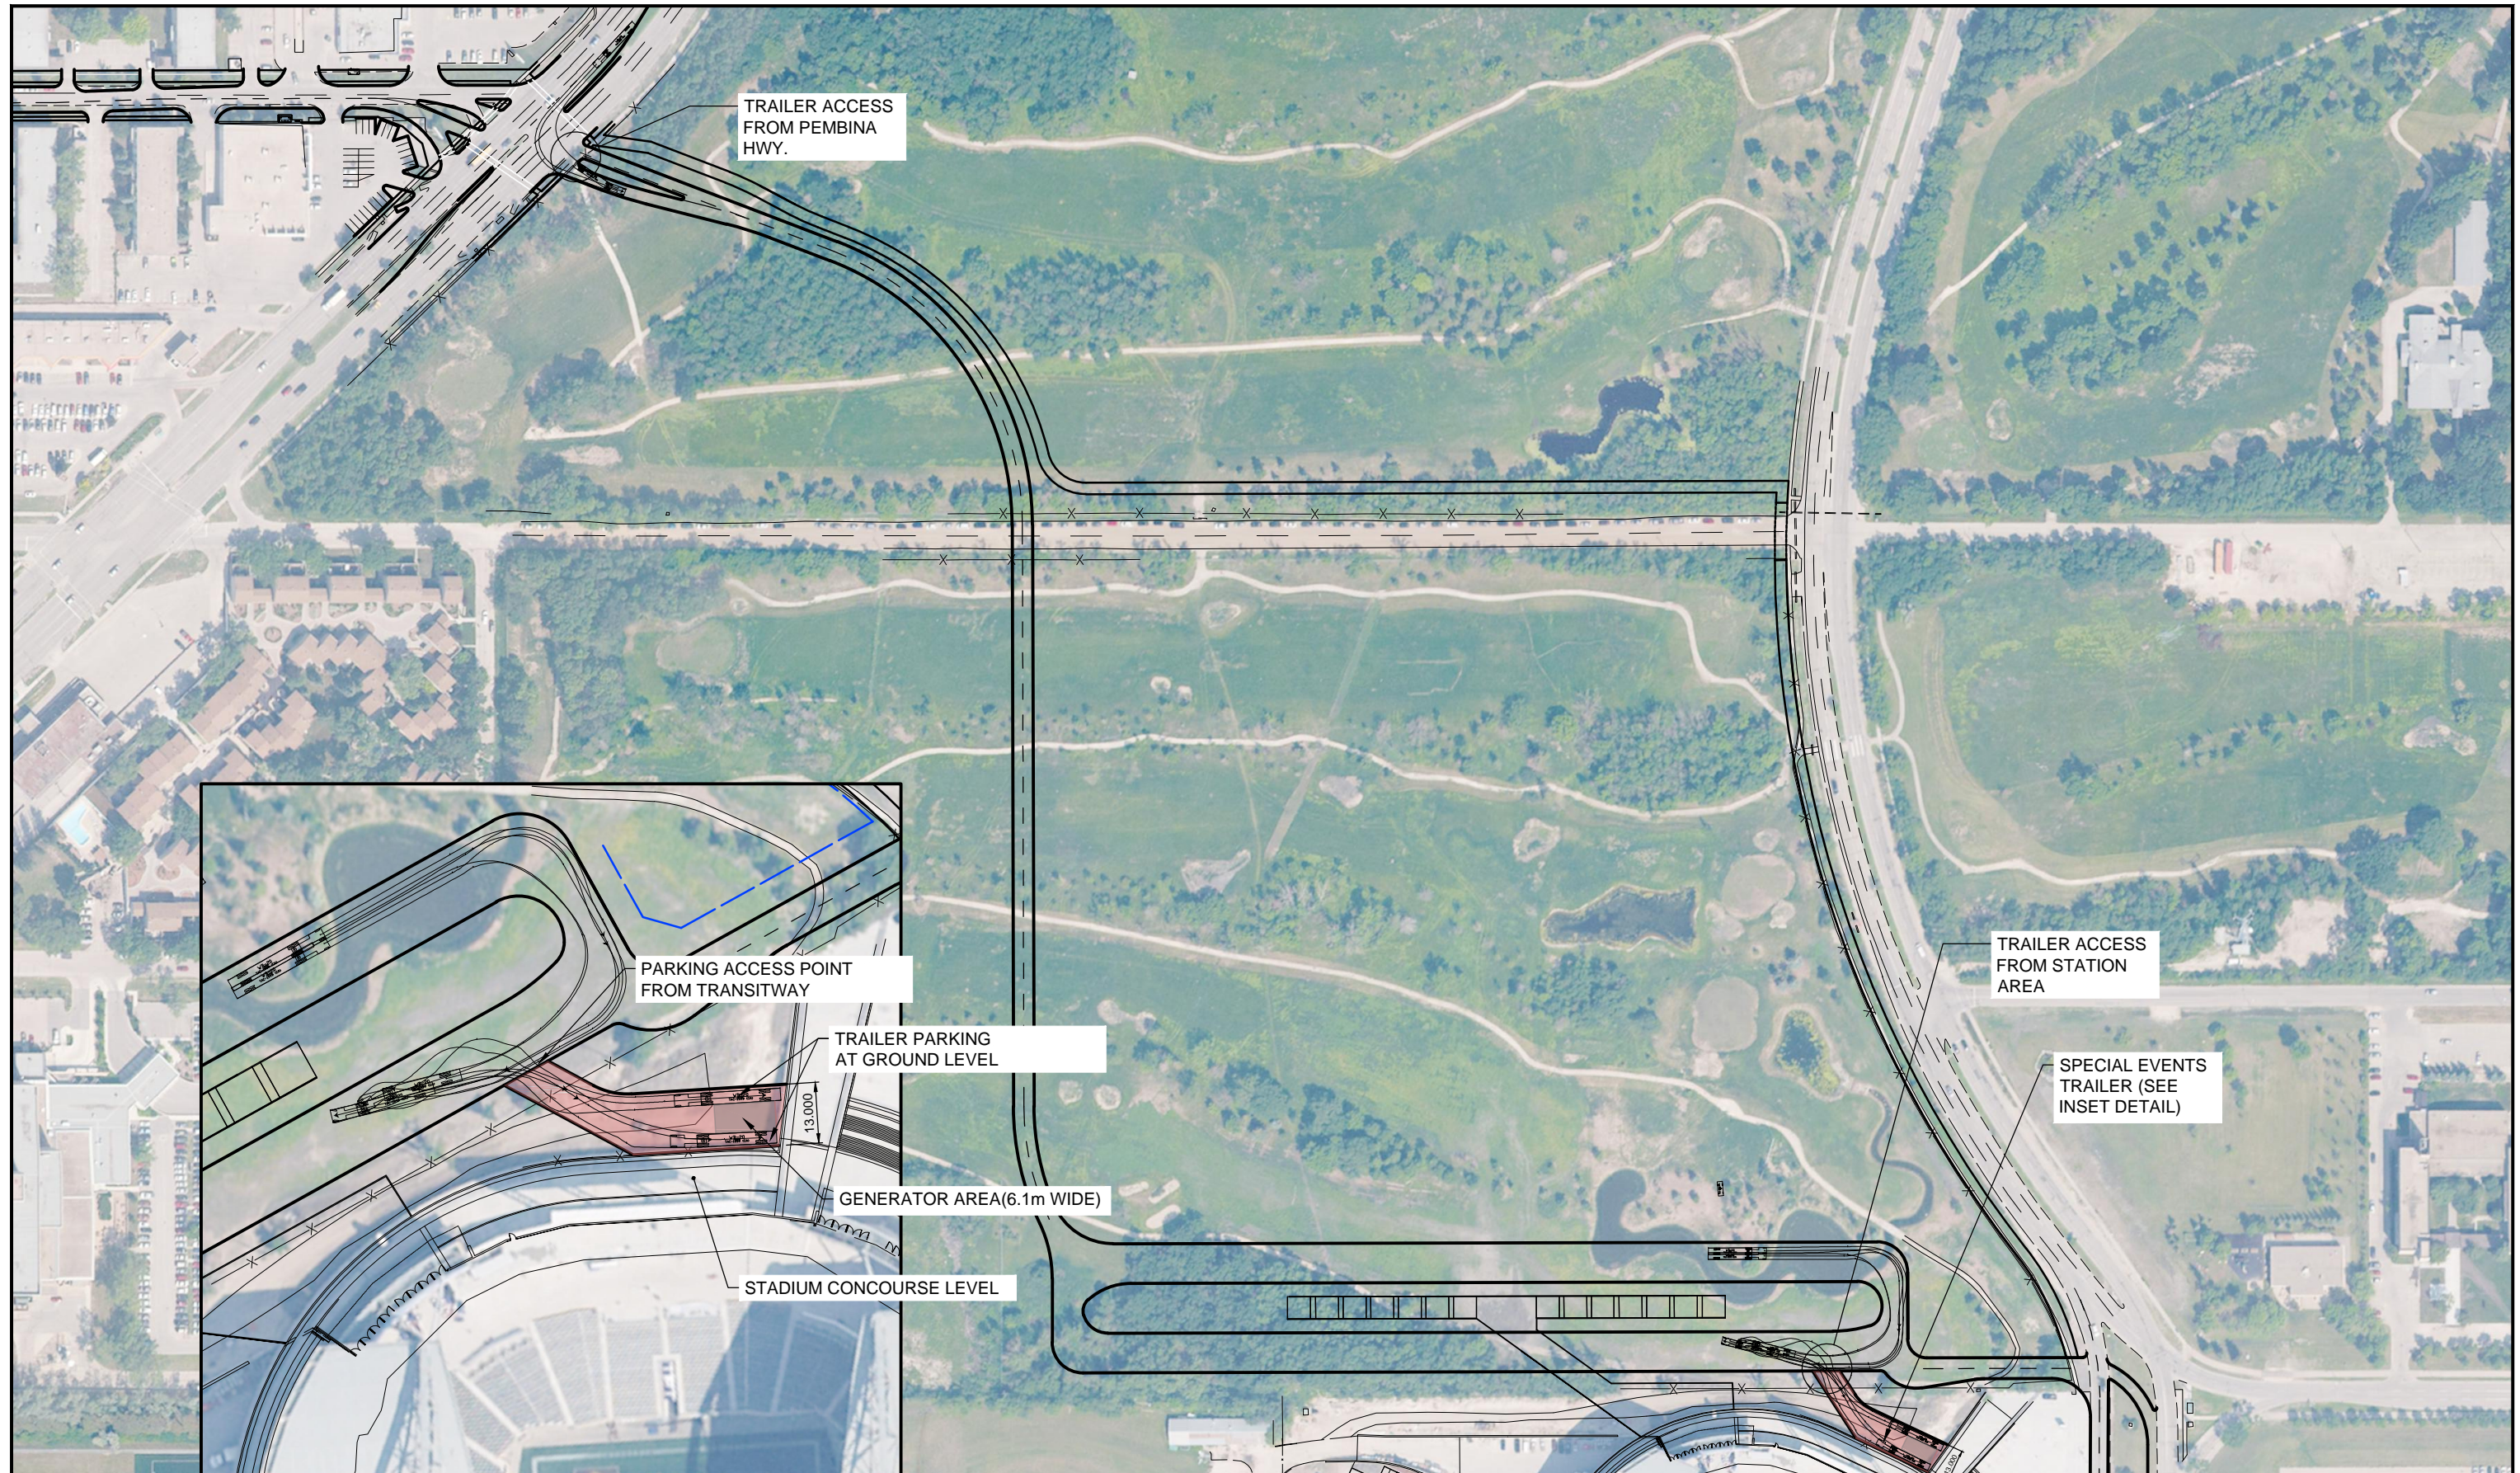

TITLE  
**SWRT-STAGE 2**  
 Access for Semi-Trailers for IGF Events

DRAWING NO.  
 149845-REF-C028