


*Appendix WW – Westbound Southpark Drive Bus Stop Location (Revised 2016-02-16)*

G:\CAD\149845\Reference\DWG\149845-REF-C064-BusStopOpt ion-2.dwg

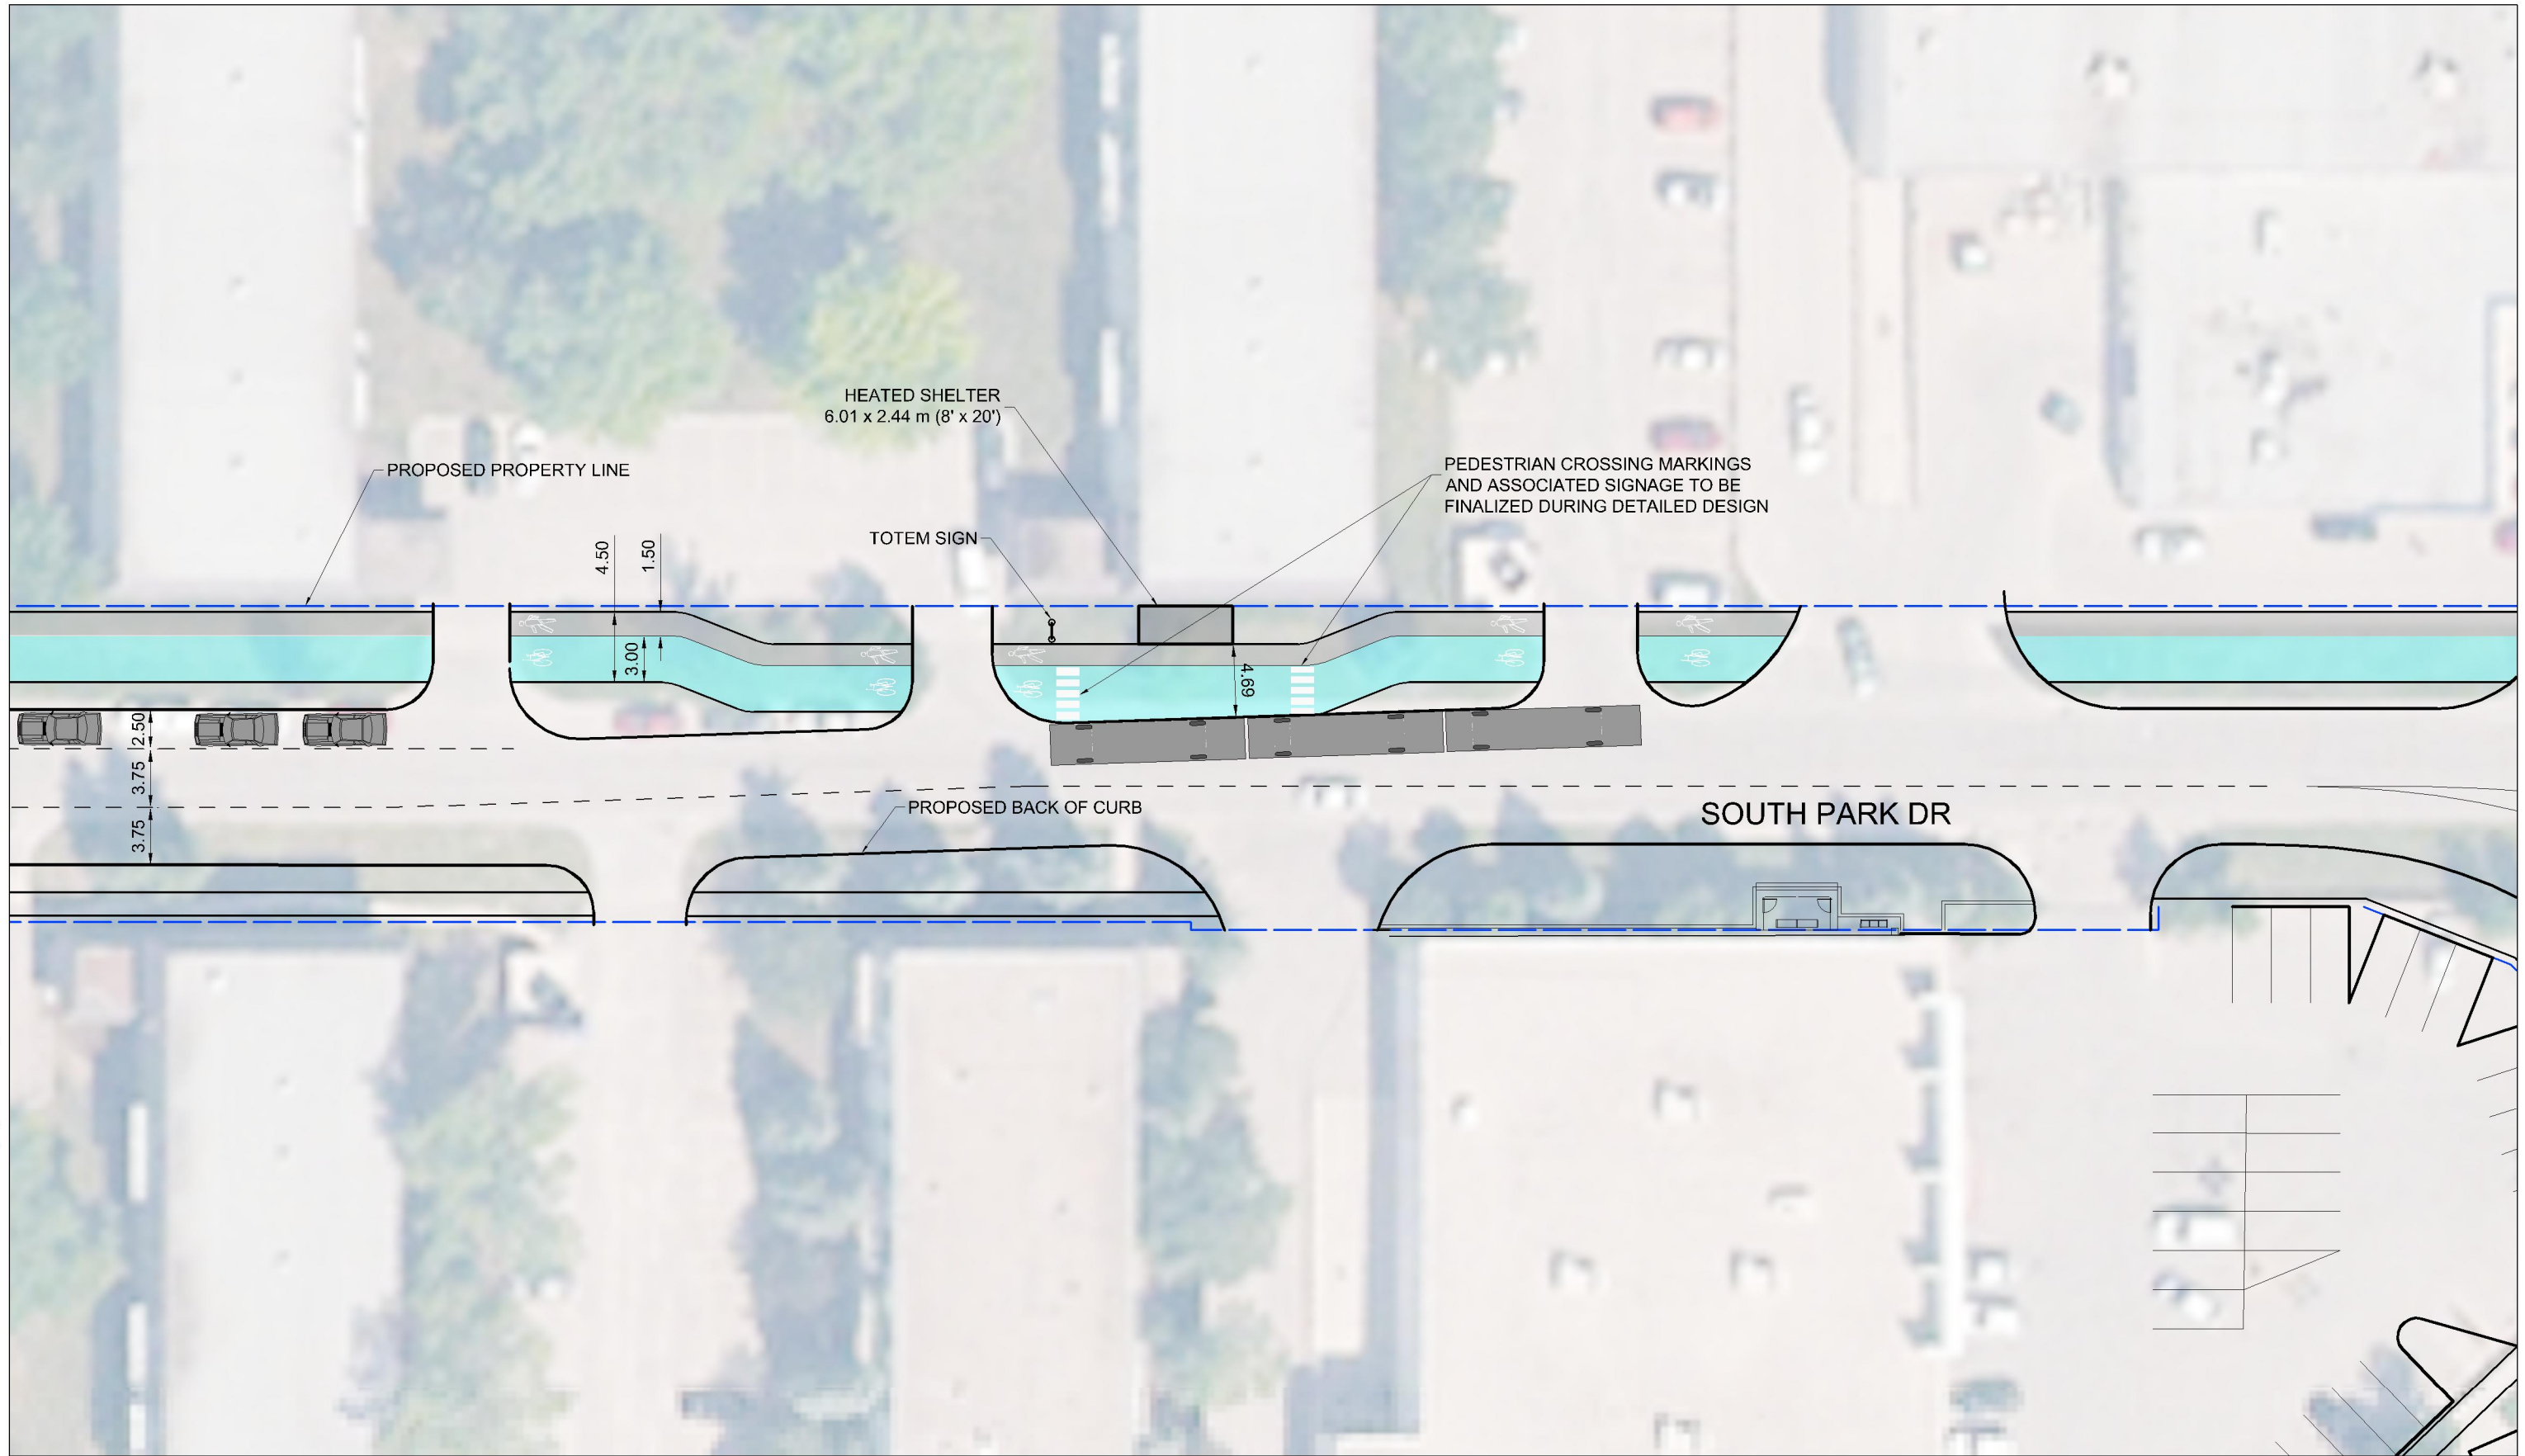

SCALE: 1:400



CITY OF WINNIPEG - SOUTHWEST TRANSITWAY - STAGE 2

WESTBOUND SOUTHPARK DR BUS STOP LOCATION - REVISED

2016-02-16