


25 POSEIDON BAY - THIRD LEVEL POWER AND COMMUNICATIONS
 SCALE: 1/16"=1'-0"

KEY NOTES:	
1	
2	CABLING IN THIS AREA TO RUN BACK TO SDR-3
3	APPROX. LOCATION OF CONDUIT RUN VIA CATWALK.
4	PROVIDE A DEDICATED 120V, 15A DUPLEX RECEPTACLE AND #6 INSULATED GROUND FOR NEW DATA CABINET. RUN TO NEAREST PANEL WITH CAPACITY.
5	PROVIDE AN 18" x 18" JUNCTION BOX, LOCATED TO PROVIDE A FUTURE CONDUIT RUN TO THE SOUTH SIDE PRESS BOX. INSTALL JUNCTION BOX IN AN EASILY ACCESSIBLE LOCATION.
6	RELOCATE THE EXISTING OFFICE VOICE LINE TO THIS LOCATION IN A COMBINATION OUTLET. RE-CABLE THE EXISTING OUTLET AND PROVIDE A NEW DATA OUTLET.

DRAWING NOTES:	
1.	DATA OUTLETS DESIGNATED AS FOLLOWS: N: NEW OUTLET, H: NEW OUTLET AT HIGH LEVEL. UNMARKED OUTLETS ARE EXISTING TO BE RE-CABLED WITH NEW CAT 6 CABLE.
2.	COORDINATE ALL CORING, DRILLING AND ANY WORK IN ASBESTOS IDENTIFIED AREAS. ENSURE CONTRACT ADMINISTRATOR DEEMS AREA CLEAR TO WORK BEFORE PROCEEDING.
3.	CONTRACTOR TO PERFORM SCANNING PRIOR TO CORING.
4.	RECEPTACLES SUPPLYING POWER TO DATA RACKS AND CABINETS ARE TO HAVE INTEGRAL TVSS PROTECTION. HUBBELL HBL52600WSA.
5.	ENSURE FALL PROTECTION IS USED IN ALL AREAS AS REQUIRED.

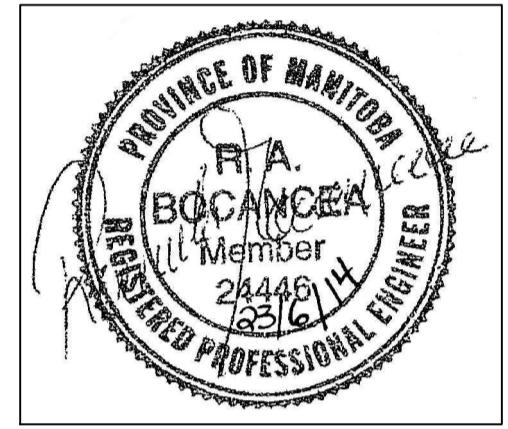

No.	REVISION/DESCRIPTION	BY	DATE
5	ISSUED FOR ADDENDUM #1	KO	23.06.14
4	ISSUED FOR TENDER AND CONSTRUCTION	KO	04.06.14
3	ISSUED FOR FINAL REVIEW	KO	17.04.14
2	ISSUED FOR REVIEW	KO	20.02.14
1	ISSUED FOR REVIEW	KO	21.11.13

No.	REVISION/DESCRIPTION	BY	DATE
SEAL			

DRAWN	CHECKED	DESIGNED	APPROVED
KOLO	DH	KO	KO
DATE: 2013.09.20	USER APPROVAL		

THE CITY OF WINNIPEG
 PLANNING, PROPERTY AND
 DEVELOPMENT DEPARTMENT
 MUNICIPAL ACCOMMODATIONS DIVISION
 3-65 GARRY STREET, R3C 4K4

PROJECT
 PAN AM POOL
 NETWORK INFRASTRUCTURE UPGRADE
 499-2014
 25 POSEIDON BAY
 SHEET TITLE
 THIRD FLOOR LEVEL
 POWER AND COMMUNICATIONS

SCALE	PROJECT No:	SHEET No:
AS SHOWN	2013 - 034	E4