


PANEL 'A'		VOLTS: 120/240V/1Ø/3W			
MOUNTING: PEDESTAL		MAIN BUS: 100A			
LOCATION: PAD MOUNTED		REMARKS: C/W GROUNDING AS PER CEC			
DESCRIPTION	BKR	CIRCUIT	BKR	DESCRIPTION	
SPARE	15	1	2	15	SHELTER LIGHTING
ELECTRIC HTR #10 WIRE	30	3	4	-	SPACE
		5	6	-	SPACE
ELECTRIC HTR	15	7	8	-	SPACE
		9	10	-	SPACE
SPARE	15	11	12	-	SPACE

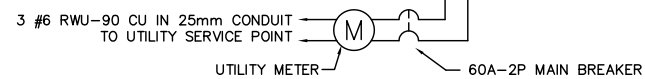

POWER PEDESTAL 'A'

NOTE: POWER PEDESTAL TO BE W.P., LOCKABLE, MANCO OR APPROVED EQUAL

No.	Revisions	Date	By
Date		Scale	
24-11-15		AS NOTED	
Designed By	Drawn By	Checked By	
JW	MN	JW	



Project Title
**TRANSIT STOP
IMPROVEMENTS
2015**

Sheet Title
ELECTRICAL PLAN

Project No. 15-003 Drawing No. E1