



THESE DRAWINGS ARE PROPRIETARY AND ARE THE SOLE PROPERTY OF INLAND AUDIO VISUAL LIMITED. DRAWINGS ARE INTENDED FOR THE SOLE USE OF THE OWNER AND MAY NOT BE REPRODUCED WITHOUT PRIOR WRITTEN CONSENT BY THE OWNER.

**NOTES:**

- EXACT LOCATION OF WALL PLATES ABOVE PROJECTOR MAY VARY ON-SITE DUE TO WALL CONSTRUCTION (FINAL LOCATION T.B.D. BY ELECTRICIAN).

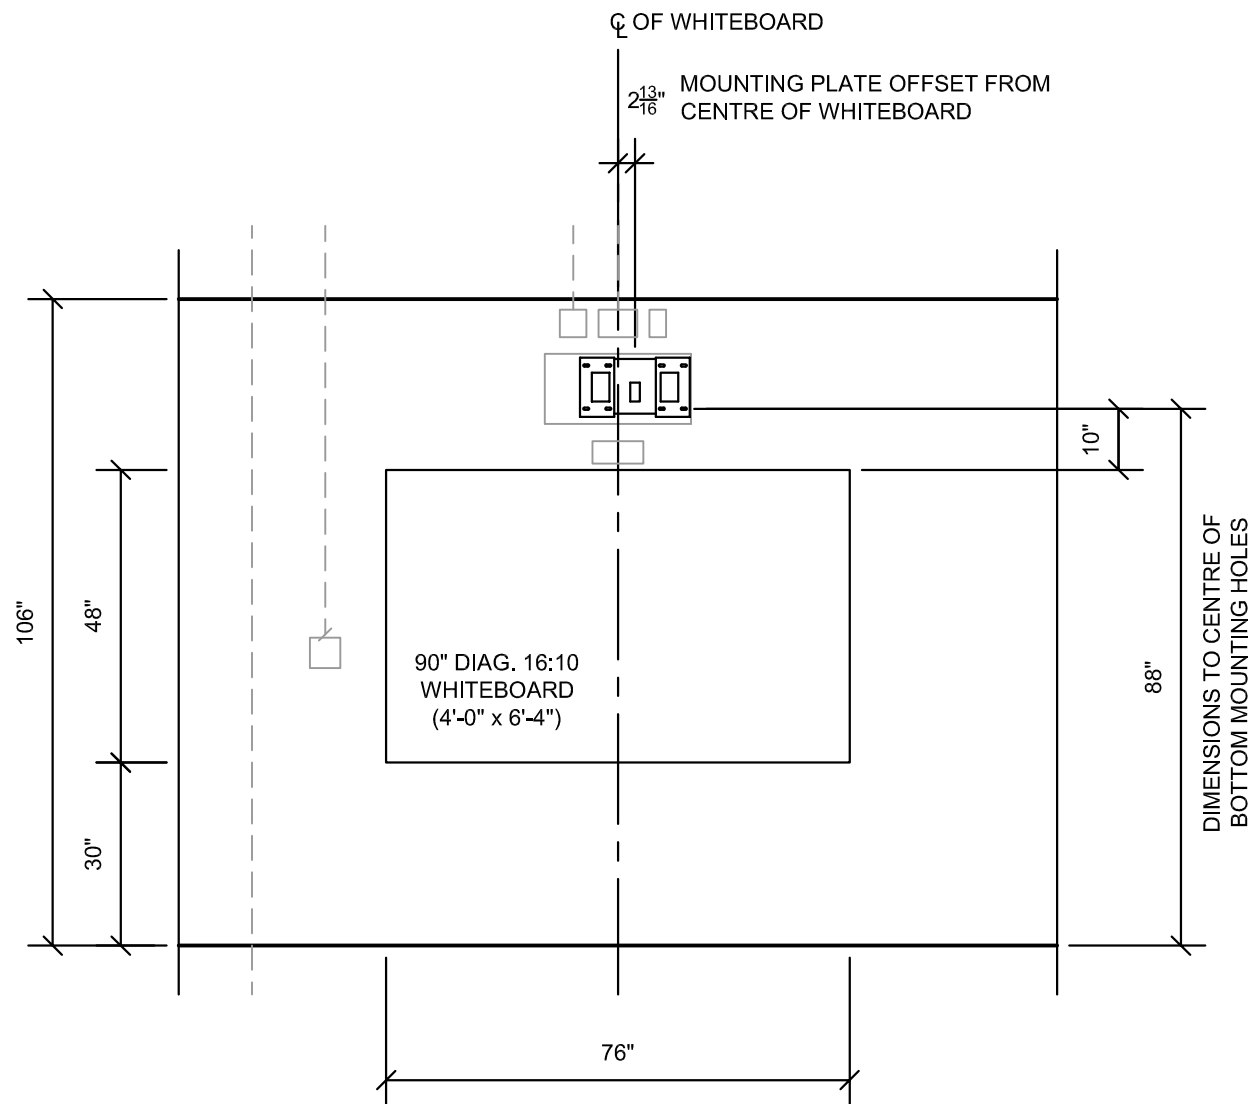

NORTH WALL - SHOWING WHITEBOARD & WALL MOUNT DIMENSIONS

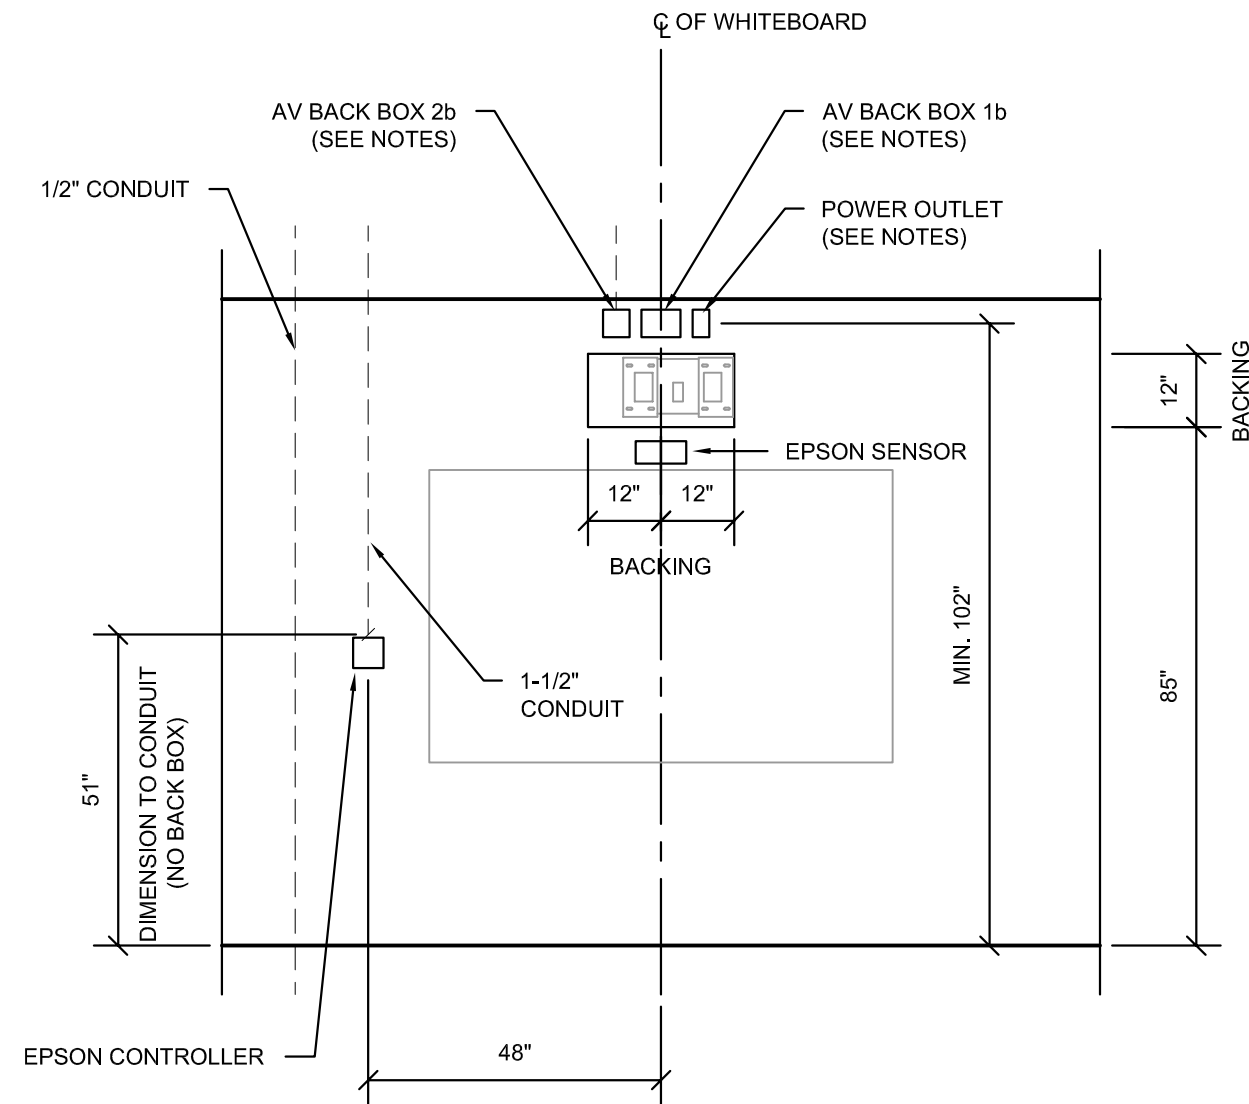

NORTH WALL - BACKING, BACK BOX & CONDUIT DETAILS

REVISION	DATE
REVISED	29/05/15

**CLIENT:**  
CITY OF WINNIPEG  
TRAFFIC SIGNALS BRANCH

**DRAWING:**  
AV INFRASTRUCTURE  
ROOM R19 ELEVATION

**DRAWN BY:** GARY CYR      **DATE:** MAY 28, 2015

**SALES:** B. PRATCSHLER      **SCALE:** N.T.S.

**CUST. APPROVAL**      **SHEET NO.:** 05F137-02A