


- 15 Amp Dual UPS Fed/Panel UA & UB
- 15 Amp Dual UPS Fed/Panel UA & UB in use
- 20 Amp Dual UPS Fed/Panel UA & UB
- 20 Amp Dual UPS Fed/Panel UA & UB In Use
- 30 Amp Dual UPS Fed/Panel UA & UB
- 30 Amp Dual UPS Fed/Panel UA & UB in use
- 60 Amp Dual UPS Fed/Panel UA & UB in use
- Racks/Devices currently in the room

Updated on November 8th 2012

Ramp

735 sq ft

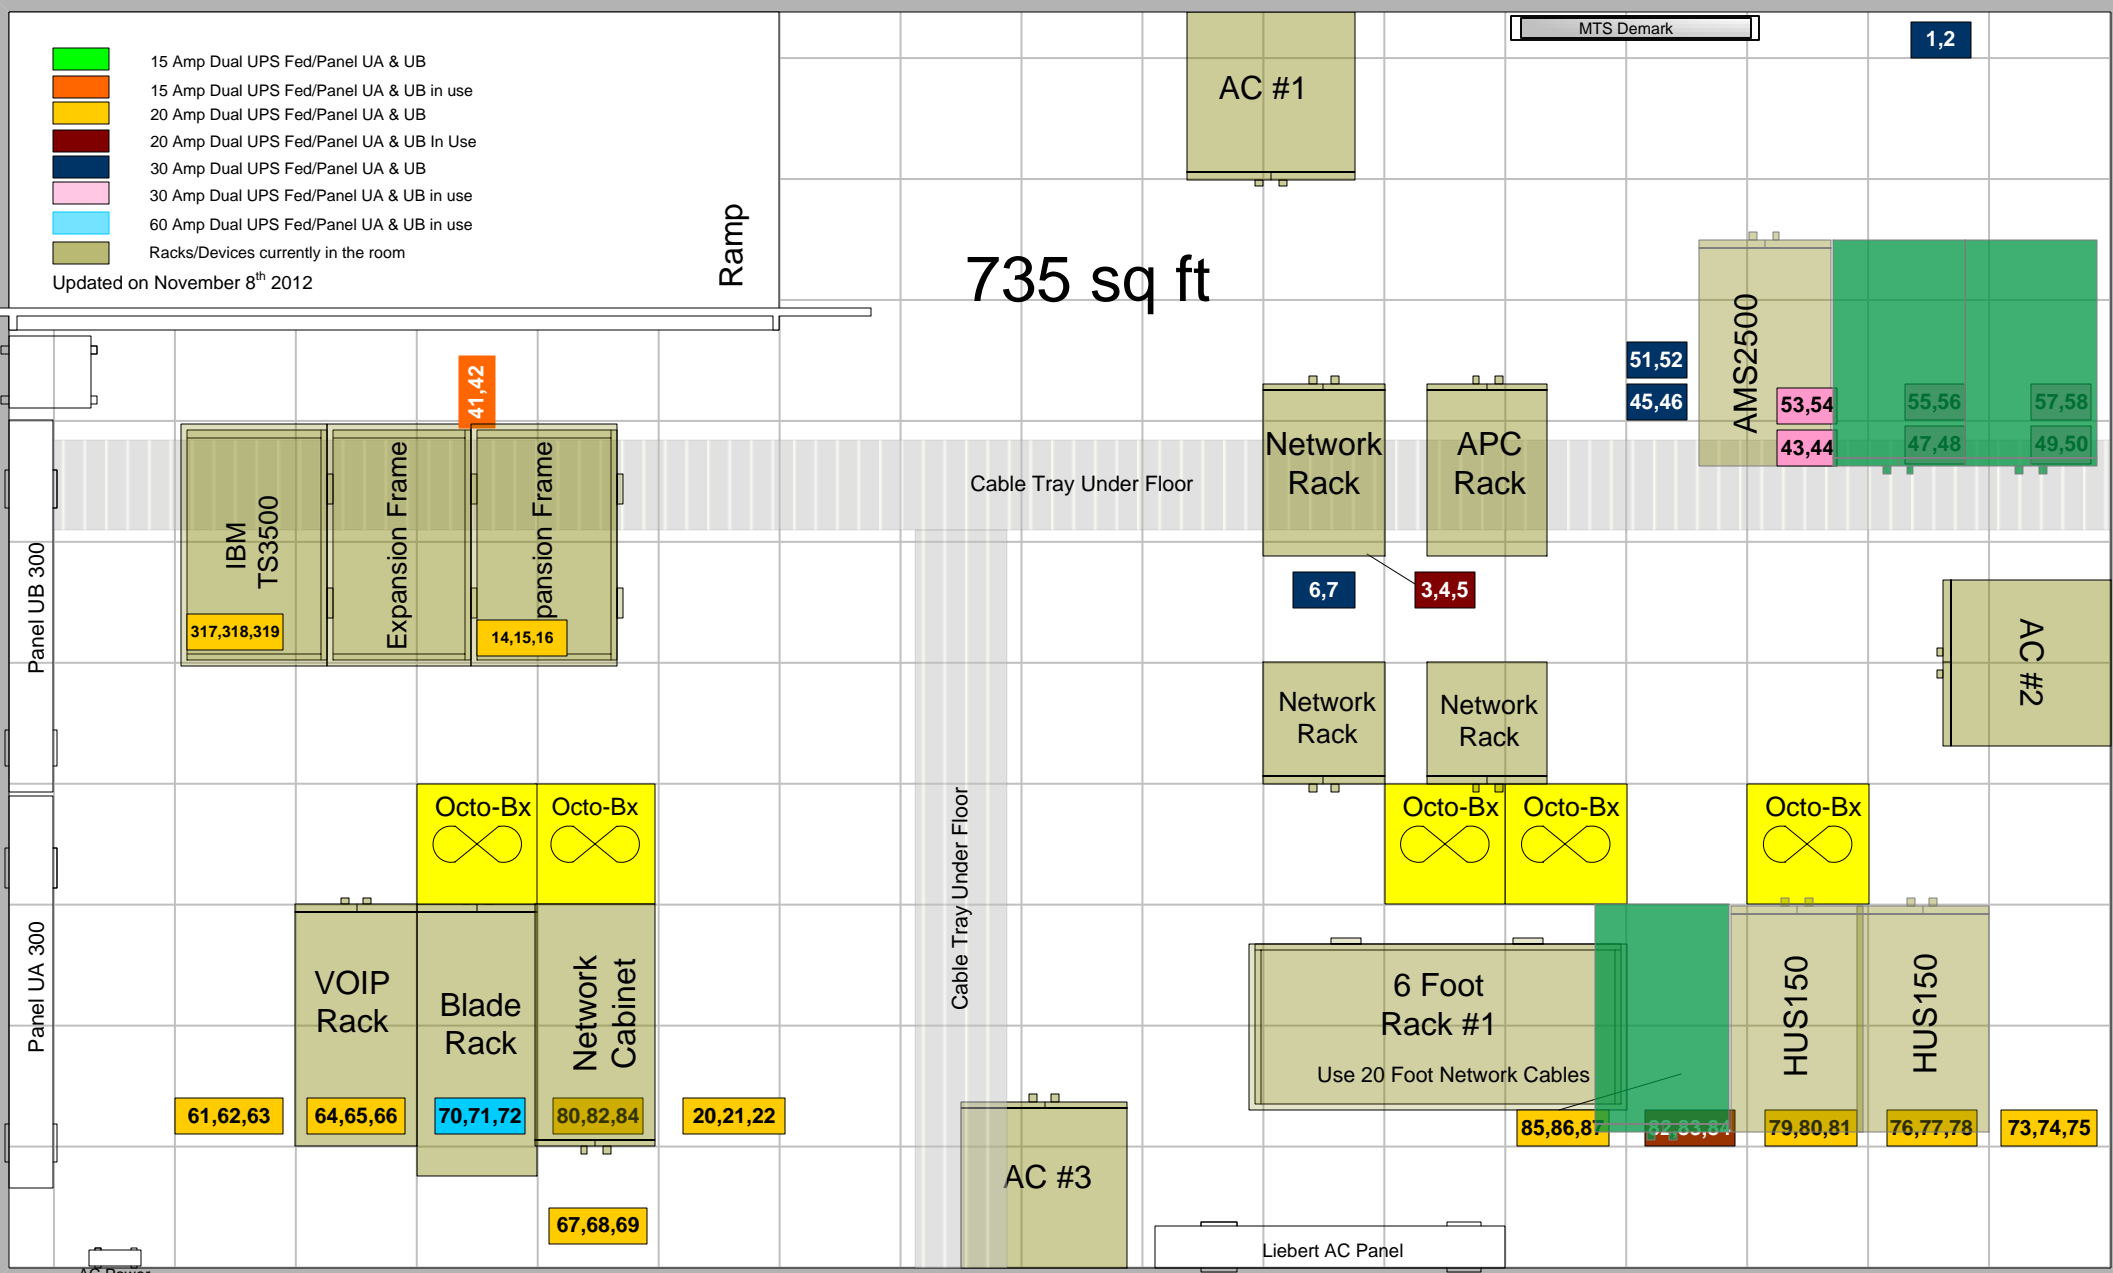

Rack #1 currently has 6 tower servers & Rack #2 currently has 0 servers
 We currently have four 30 amp pedestals not in use
 We currently have eleven 20 amp pedestals not in use

We currently have 39 spare breakers slots in Panel B
 We currently have 34 spare breakers slots in Panel A