




**1 GARBAGE BIN ENCLOSURE**  
L-401 AS NOTED

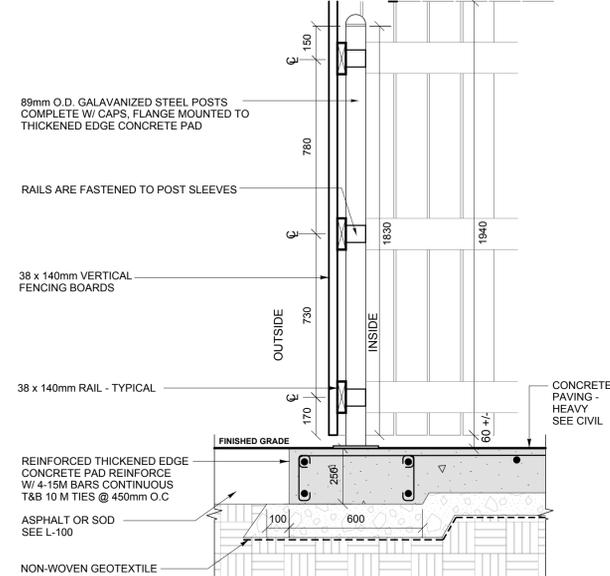


**ELEVATION 1:15**

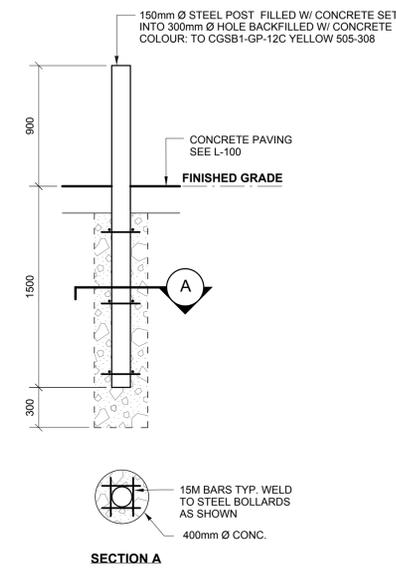


**2 STEEL BOLLARD**  
L-401 1:25

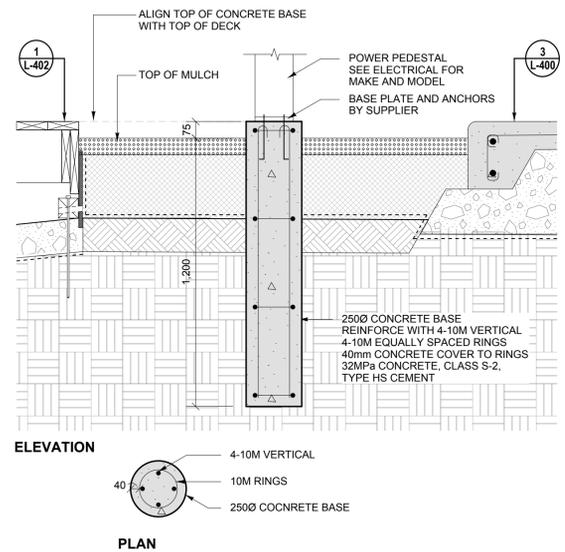

**3 POWER PEDESTAL**  
L-401 1:15

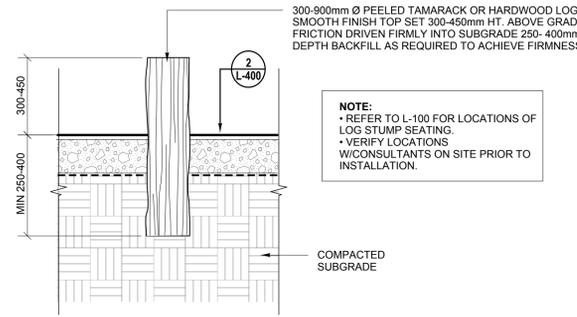

**4 LOG STUMP SEATING**  
L-401 1:15

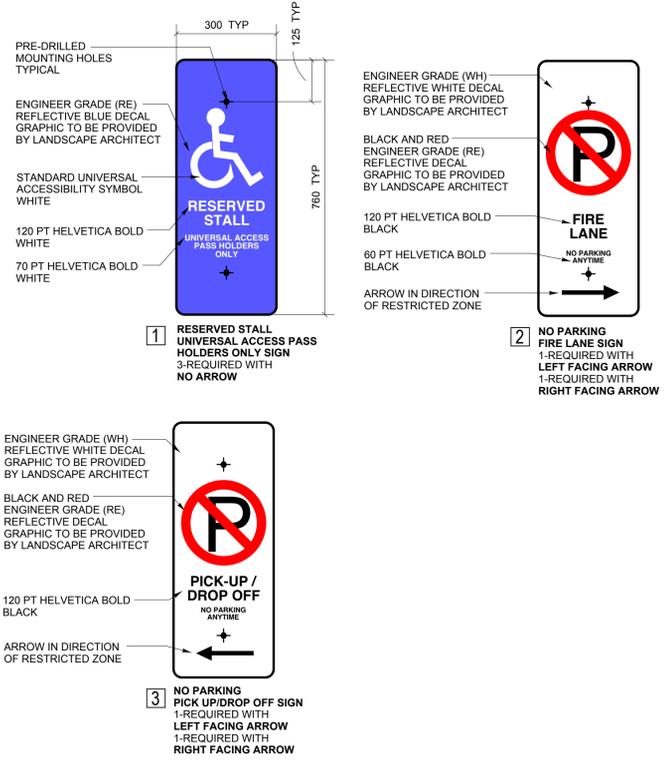

**4 TYP. REGULATORY SIGNS SURFACE MOUNTED**  
L-401 1:15



**NOTES:**

**PIPE CURB**

- 1- PROVIDE ENGINEER SEALED SHOP DRAWINGS TO CONTRACT ADMINISTRATOR FOR APPROVAL AS SPECIFIED PRIOR TO COMMENCING RAILING & GUARDRAIL FABRICATION.
- 2- ALL STEEL HSS MEMBERS TO BE 350W GRADE.
- 3- ALL MECHANICAL FASTENERS TO BE HOT DIPPED AND GALVANIZED FOR EXTERIOR USE.

**METAL FINISHING**

- 1- MEMBERS MAY BE SHOP PRIMED PRIOR TO ERECTION, OR PRIMED ON SITE WITH 2 COATS ALKYD OIL-BASED EXTERIOR PRIMER.
- 2- AFTER ERECTION, DEBUR AND DEGREASE ALL CONNECTIONS AND WELDED AREAS AND PRIME ALL REMAINING UNPRIMED SURFACES W/ 2 COATS OF ALKYD OIL-BASED EXTERIOR PRIMER.
- 3- USING HIGH PRESSURE PAINT SPRAYING EQUIPMENT, APPLY 2 - 3mil, EVEN COATS OF SEMI-GLOSS ENAMEL, BLACK COLOUR.
- 4- TOUCH UP ANY UNCOVERED OR DISTURBED SURFACES BY HAND.

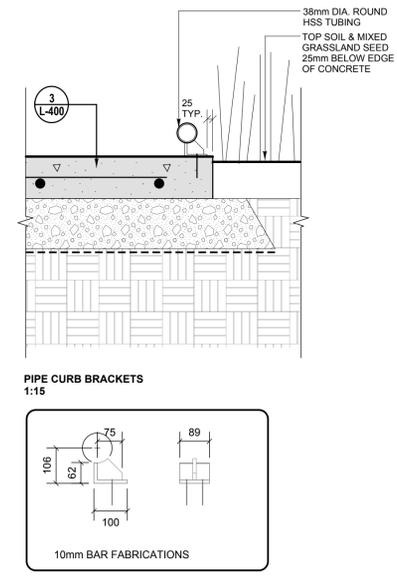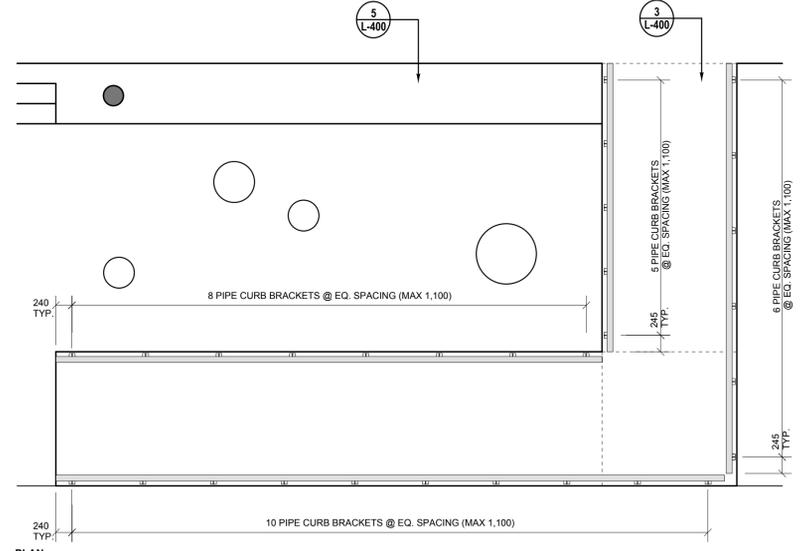

No.	DATE	REVISION / ISSUANCE
4		
3		
2	2017.03.10	Issued for Addenda No.1
1	2017.02.17	Issued for Construction



**Cibinel Architecture Ltd**  
560 ACADEMY ROAD WINNIPEG, MB R3L 0E3  
T. 204 989 8910 F. 204 989 8920



**TRANSCONA LIBRARY**  
1500 PLESSIS ROAD, WINNIPEG, MB

**SITE DETAILS - 2**

Project No. 1487 Sheet L-401