


- PHASE II - STAGE 3 NOTES:**
- SUGGESTED SCHEDULE**
- 13 MONTHS FOR PHASE II - STAGE 1, 2 AND 3 (STAGE 3 OCCURS OVER ONE WEEKEND DURING STAGE 1 OR 2)
 - OCTOBER (2017) TO OCTOBER (2018)
- MAJOR CONSTRUCTION ACTIVITIES**
1. REPAVE DETOUR AT MAINLINE CROSSING
 2. RAISE MAIN TRACK CROSSING (BY OTHERS)
 3. SIGNAGE AND TRAFFIC CONTROL SETUP FOR WEEKEND CLOSURE (BY OTHERS)
- TRAFFIC AND PEDESTRIAN CONTROL**
- DETOUR ROADWAY CLOSED
 - EASTBOUND TAYLOR PERMITTED TO CONTINUE EAST

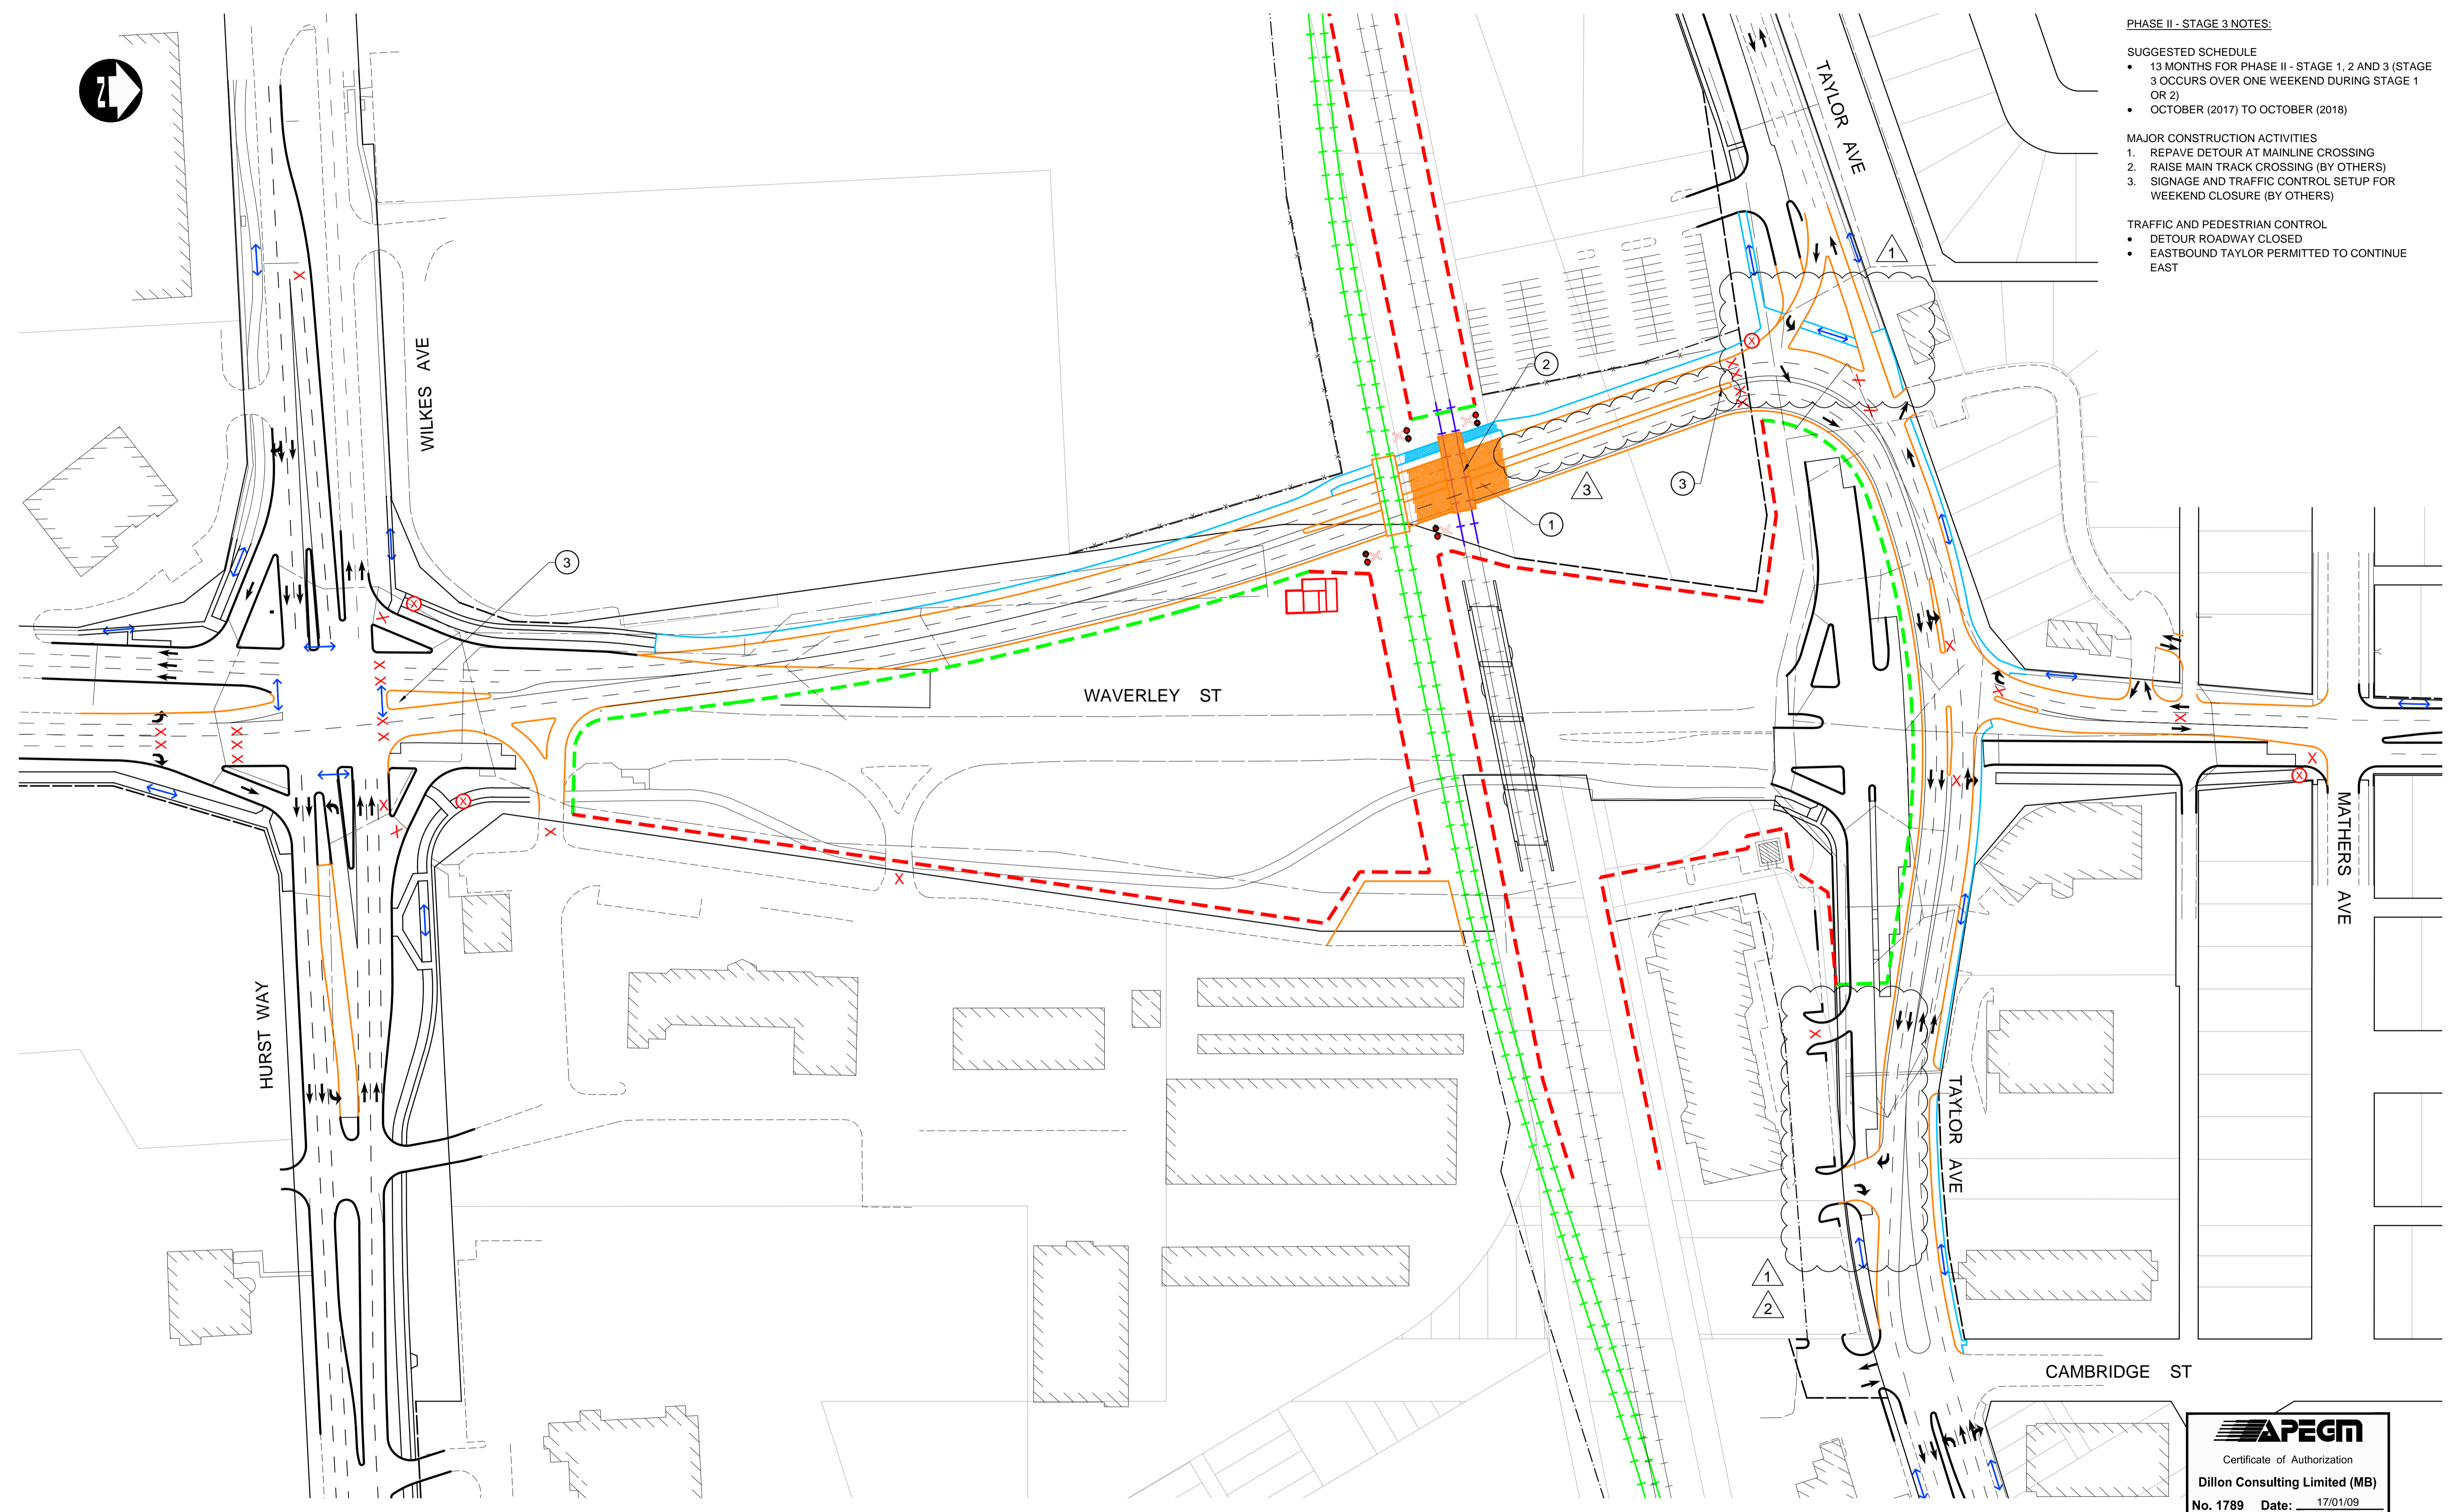

LEGEND - CONSTRUCTION STAGING

- | | | |
|--|--|---|
| <ul style="list-style-type: none"> ACTIVE RAILWAY INACTIVE RAILWAY SHOOFLY CONSTRUCTION PERMANENT RAILWAY CONSTRUCTION MAJOR UNDERGROUNDS CONSTRUCTION EXISTING PROPERTY LINE PROPOSED PROPERTY LINE CONSTRUCTION EASEMENT | <ul style="list-style-type: none"> TEMPORARY ROADWAY CONSTRUCTION TEMPORARY MEDIAN CONSTRUCTION PERMANENT ROADWAY CONSTRUCTION PERMANENT MEDIAN CONSTRUCTION TEMPORARY SIDEWALK/MUP CONSTRUCTION PERMANENT SIDEWALK/MUP CONSTRUCTION BRIDGE CONSTRUCTION CONTRACTOR LAYDOWN AREA - ACCESS CONTRACTOR LAYDOWN AREA - NO ACCESS | <ul style="list-style-type: none"> VEHICULAR TRAFFIC PEDESTRIAN/CYCLIST TRAFFIC LANE CLOSED SIDEWALK CLOSED TEMPORARY CROSSING SIGNALS |
|--|--|---|

UNDERGROUND STRUCTURES

SUPPLY	U/G STRUCTURES	DATE

LOCATION OF UNDERGROUND STRUCTURES AS SHOWN ARE BASED ON THE BEST INFORMATION AVAILABLE. BUT NO GUARANTEE IS GIVEN THAT ALL EXISTING UTILITIES ARE SHOWN OR THAT THE GIVEN LOCATIONS ARE EXACT. CONFIRMATION OF EXISTENCE AND EXACT LOCATION OF ALL SERVICES MUST BE OBTAINED FROM THE INDIVIDUAL UTILITIES BEFORE PROCEEDING WITH CONSTRUCTION.

NO.	REVISIONS	DATE	BY	DATE
3	ADDENDUM #3	17/02/15	DBW	
2	ADDENDUM #2	17/02/03	DBW	
1	ADDENDUM #1	17/01/25	DBW	
0	ISSUED FOR TENDER	17/01/09	DBW	

DESIGNED BY	TJH	CHECKED BY	RTP/DBW
DRAWN BY	TJH	APPROVED BY	DBW
HOR. SCALE	1:500	RELEASED FOR CONSTRUCTION	
VERTICAL		DATE	

ENGINEER'S SEAL

PROVINCE OF MANITOBA

D.B. WIEBE
Member
22480

REGISTERED PROFESSIONAL ENGINEER

CONSULTANT PROJECT NUMBER
16-3353

THE CITY OF WINNIPEG
PUBLIC WORKS DEPARTMENT

WAVERLEY STREET UNDERPASS AT CN MILE 3.89 RIVERS SUB CONTRACT 2: UNDERPASS STRUCTURE, RAILWORKS, ROADWORKS, LAND DRAINAGE SEWER, PUMPING STATION AND LANDSCAPING WORKS

CONSTRUCTION STAGING
PHASE II - STAGE 3 (1 OF 1)

CITY DRAWING NUMBER
U-239-2016-C2-GE-041

SHEET OF
041 OF 052

CONSULTANT DRAWING NUMBER
C2-GE-041

G:\CAD\163353\Technical Workspaces\Engineering\Drawings and Figures\Roadworks\Contract\163353-C2-CON-GE-STAGE-2.3.dwg