



ROUND FOUNDATION

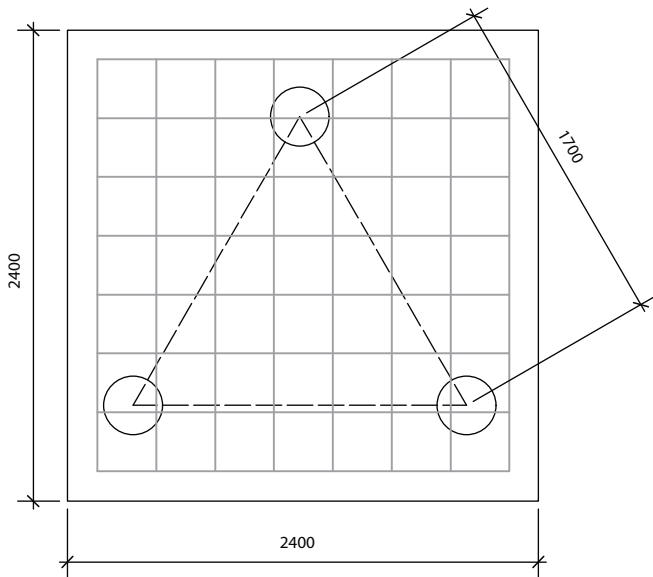

SQUARE FOUNDATION

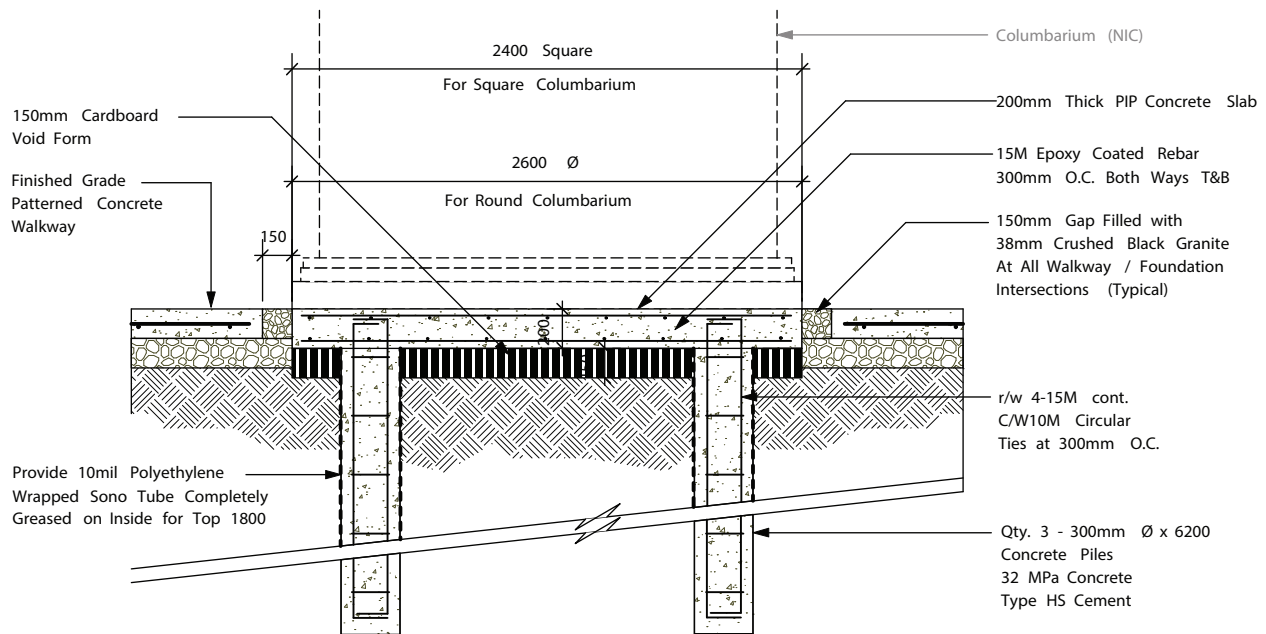

7 SQUARE / ROUND COLUMBARIUM FOUNDATION
D2 1:25

ROUND/SQUARE COLUMBARIUM FOUNDATION PAD PLAN

DRAWING
SK-01
REV

CITY OF WINNIPEG
CEMETERIES BRANCH



JULY 2016