


- NOTES:**
1. DESIGN LIVE LOAD ON ROOF IS 4.8 kPa.
 2. DESIGN SNOW LOAD IS 2.15 kPa UNLESS NOTED OTHERWISE.
 3. DESIGN SUPERIMPOSED DEAD LOAD IS 2.0 kPa.
 4. DESIGN ROOF SUCTION PRESSURE IS 5.0 kPa.

ROOF PLAN
1:75



NO.	REVISIONS	DATE	DESIGN	CHECK
01	ISSUED FOR ADDENDUM 4 - 976-2016	2017/06/30	G.O. J.C.	
00	ISSUED FOR CONSTRUCTION - 976-2016	2017/04/05	J.K. J.C.	

CH2MHILL	
DESIGNED BY: J. THANNICKAL	CHECKED BY: E. LUI
DRAWN BY: C. RYNARD	APPROVED BY: H.T. FREIHAMMER
SCALE: 1:75	ISSUED FOR CONSTRUCTION BY: J. SHUMKA
DATE: 2017/04/05	DATE: 2017/04/05
CONSULTANT NO.: 474248	

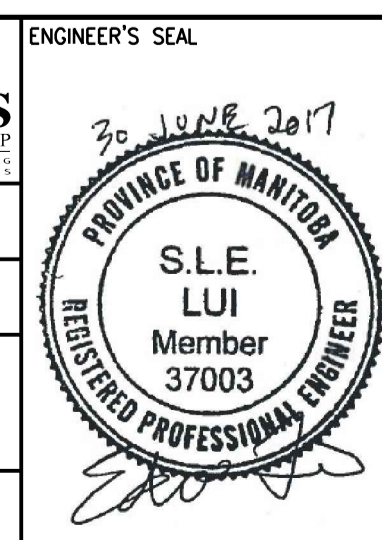

THE CITY OF WINNIPEG
WATER AND WASTE DEPARTMENT

SOUTH END WATER POLLUTION CONTROL CENTRE
SEWPPC UPGRADING/EXPANSION PROJECT

STRUCTURAL
BIOFILTERS
ROOF PLAN

CITY DRAWING NUMBER: 1-0102-SGAD-T003
SHEET: 001
REV: 01
SIZE: A1