



A SECTION
1:50

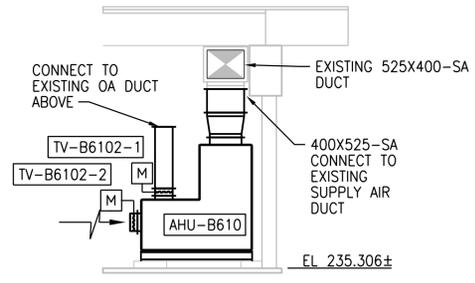

B SECTION
1:50

GROUND FLOOR PLAN
1:50

- NOTES:
1. CONFIRMED ASBESTOS CONTAINING MATERIAL IN HEATING WATER FITTINGS INSULATION. REFER TO ASBESTOS ABATEMENT SPECIFICATIONS FOR ABATEMENT PROCEDURES.
 2. CONFIRMED ASBESTOS CONTAINING MATERIAL IN AIR HANDLING UNIT. REFER TO ASBESTOS ABATEMENT SPECIFICATIONS FOR ABATEMENT PROCEDURES.
 3. CONFIRMED ASBESTOS CONTAINING MATERIAL DUCTWORK INSULATION. REFER TO ASBESTOS ABATEMENT SPECIFICATIONS FOR ABATEMENT PROCEDURES.

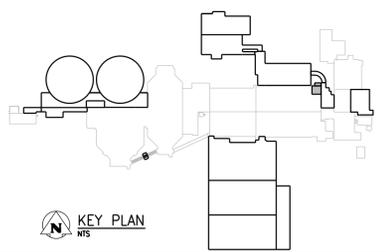

APEGM
Certificate of Authorization
CH2M HILL Canada Ltd.
No. 1441

NO.	REVISIONS	DATE	DESIGN	CHECK
02	ISSUED FOR ADDENDUM 7 - 976-2016	2017/07/20	JBC	
01	ISSUED FOR ADDENDUM 3 - 976-2016	2017/06/21	K.F.	J.C.
00	ISSUED FOR CONSTRUCTION - 976/2016	2017/04/05	K.F.	J.C.

CH2MHILL
SNC-LAVALIN
DESIGNED BY: T. TRAN
DRAWN BY: A. BERSHTEIN
SCALE: 1:50
DATE: 2017/04/05
CONSULTANT NO.: 474248

ENGINEER'S SEAL
July 24, 2017
PROVINCE OF MANITOBA
REGISTERED PROFESSIONAL ENGINEER
T.T. TRAN
Member
40578

THE CITY OF WINNIPEG
Winnipeg
WATER AND WASTE DEPARTMENT
SOUTH END WATER POLLUTION CONTROL CENTRE
SEWPPCC UPGRADING/EXPANSION PROJECT
MECHANICAL
PRIMARY CLARIFIERS
PARTIAL PLAN
CITY DRAWING NUMBER: 1-0102-MGAD-P602
SHEET: 001
REV.: 02
SIZE: A1