

REMOVE EXISTING HYDRONIC HEATER, REMOVE ASSOCIATED CONTROLS AND HOT WATER PIPES AND CAP OFF FOR FUTURE CONNECTION TO UNIT HEATER. NOTE 3.

REMOVE THE EXISTING DUCTWORK AND AIR DIFFUSERS. PROTECT DIFFUSERS FOR REUSE IN NEW DUCTWORK LAYOUT. NOTE 4.

EXISTING DUCTWORK TO REMAIN


REMOVE EXISTING AIR HANDLING UNIT AHU-B682 C/W ALL ASSOCIATED CONTROLS AND POWER SUPPLY. CAP ASSOCIATED HWS AND HWR AND OUTSIDE AIR DUCT FOR CONNECTION TO NEW AIR HANDLING UNIT. NOTE 5.

GROUND FLOOR PLAN
1:50

NOTES:

- REFER TO DRAWINGS 1-0102-MGAD-P602 FOR NEW WORK.
- REFER TO GENERAL DEMOLITION NOTES DRAWING 1-0102-DAAA-AD01.
- CONFIRMED ASBESTOS CONTAINING MATERIAL IN HEATING WATER FITTINGS INSULATION. REFER TO ASBESTOS ABATEMENT SPECIFICATIONS FOR ABATEMENT PROCEDURES.
- CONFIRMED ASBESTOS CONTAINING MATERIAL DUCTWORK INSULATION. REFER TO ASBESTOS ABATEMENT SPECIFICATIONS FOR ABATEMENT PROCEDURES.
- CONFIRMED ASBESTOS CONTAINING MATERIAL IN AIR HANDLING UNIT. REFER TO ASBESTOS ABATEMENT SPECIFICATIONS FOR ABATEMENT PROCEDURES.


LEGEND:
 INDICATES DEMOLITION WORK

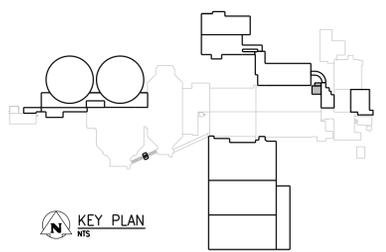

APEGM
 Certificate of Authorization
 CH2M HILL Canada Ltd.
 No. 1441

NO.	REVISIONS	DATE	DESIGN	CHECK
01	ISSUED FOR ADDENDUM 7 - 976-2016	2017/07/20	JBC	
00	ISSUED FOR CONSTRUCTION - 976-2016	2017/04/05	K.F.	J.C.

CH2MHILL	
DESIGNED BY: T. TRAN	CHECKED BY: T. TRAN
DRAWN BY: A. BERSHTEIN	APPROVED BY: H.T. FREIHAMMER
SCALE: 1:50	ISSUED FOR CONSTRUCTION BY: J. SHUMKA
DATE: 2017/04/05	DATE: 2017/04/05
CONSULTANT NO.: 474248	

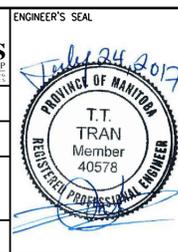

THE CITY OF WINNIPEG
 WATER AND WASTE DEPARTMENT

SOUTH END WATER POLLUTION CONTROL CENTRE
 SEWPCC UPGRADING/EXPANSION PROJECT
 MECHANICAL
 STORAGE ROOM - DEMOLITION

CITY DRAWING NUMBER: 1-0102-MGAD-PD52 | SHEET: 001 | REV: 01 | SIZE: A1