


- 0+66.50 CONNECT TO EXIST 150 PVC WM
- 0+67.50 INSTALL 150-22" BEND
- 0+69.00 INSTALL 150-22" BEND
- 0+70.00 INSTALL 150 VALVE
- 0+75
- 0+75.634 W R LEOLA ST
- 0+75.65 ABANDON EXIST
- 0+77.75 EAST 150 COUPLING
- 0+80.22 REMOVE EXIST 300X300X150X150 CROSS.
- 0+80.22 INSTALL 300X300X150X150 CROSS.
- 1+00.00 INSTALL 150 VALVE
- 1+00.000 E R LEOLA ST
- 1+00.23 ABANDON EXIST 150 VALVE
- 1+25
- 1+50
- 1+53.50 INSTALL 150X150X150 HYDRANT TEE
- 1+55.00 INSTALL HYDRANT (50-007)
- 1+75
- 1+88.24 REMOVE EXIST HYDRANT ASSEMBLY
- 2+00
- MATCHLINE 2+07.500

NOTE: CHAINAGES SHOWN ARE ALONG N. P. OF YALE AVENUE E.

YALE AVENUE EAST

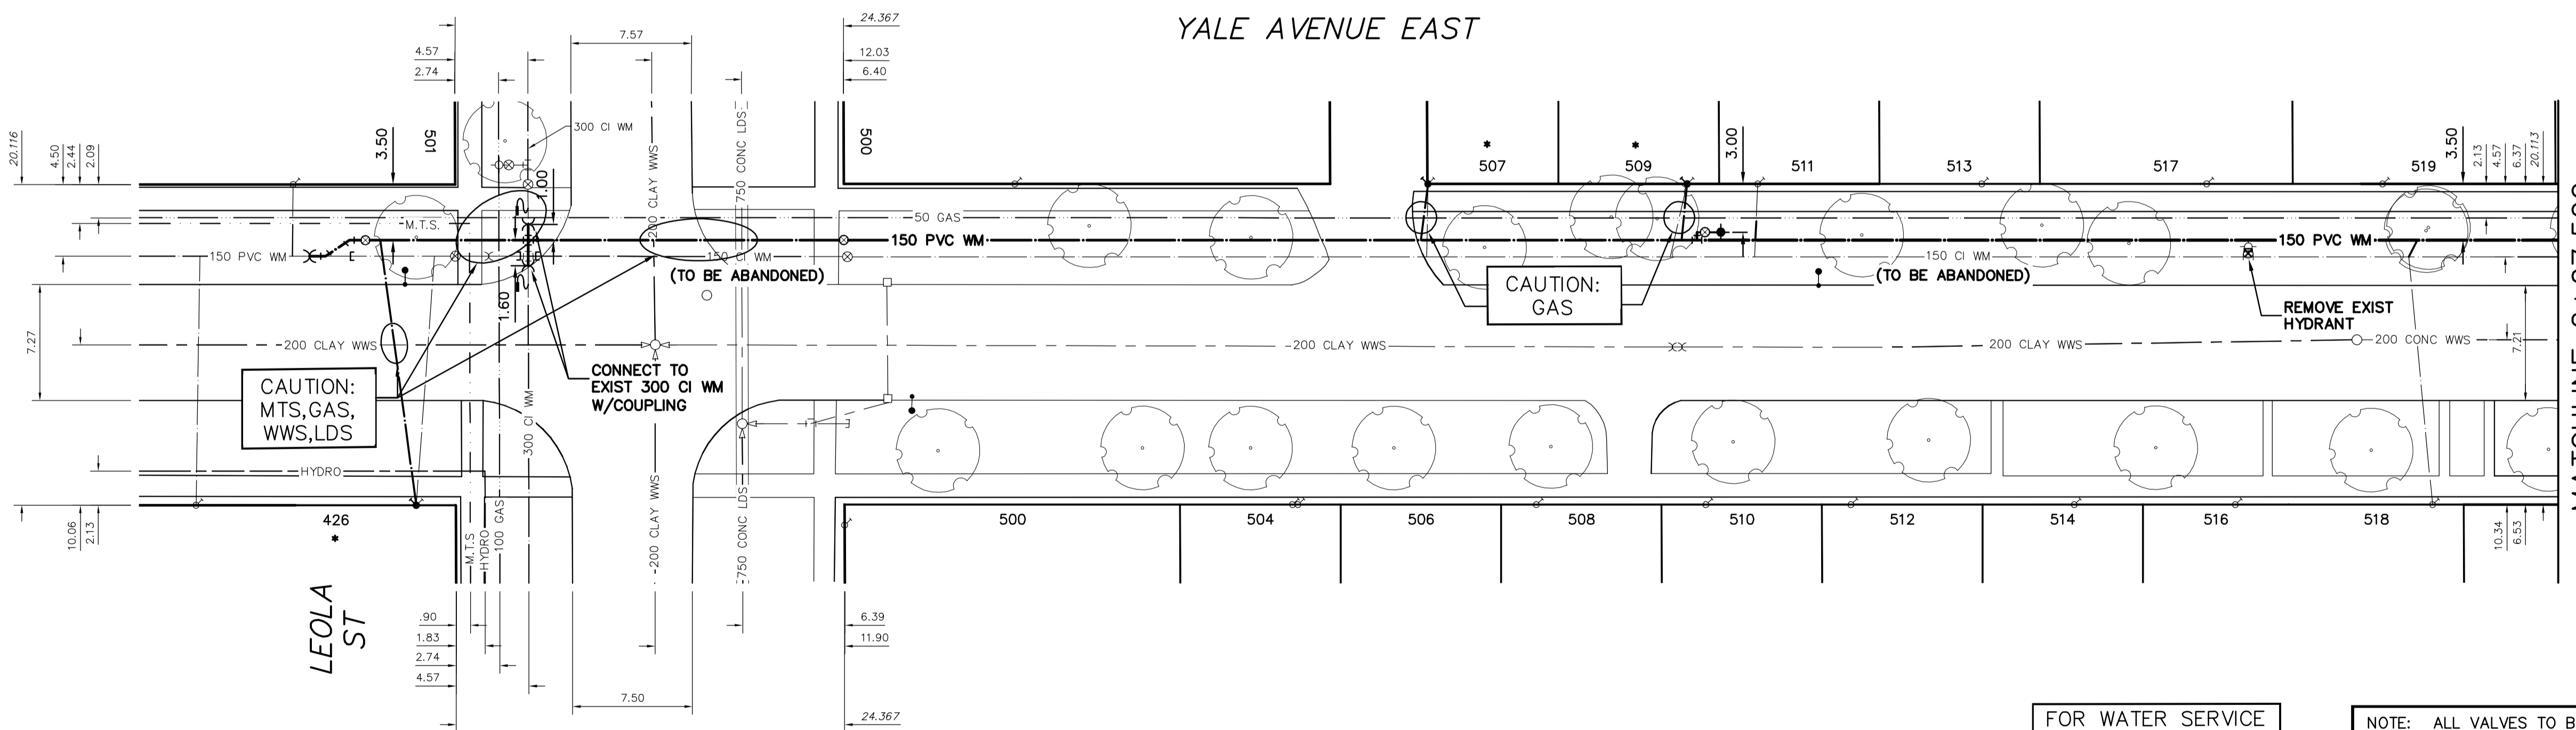


MATCHLINE 2+07.500  
SEE DWG D-14790

FOR WATER SERVICE  
TABLE SEE D-14791

NOTE: ALL VALVES TO BE INSTALLED  
CLOCKWISE TO CLOSE

FOR INDEX SEE  
D-14780

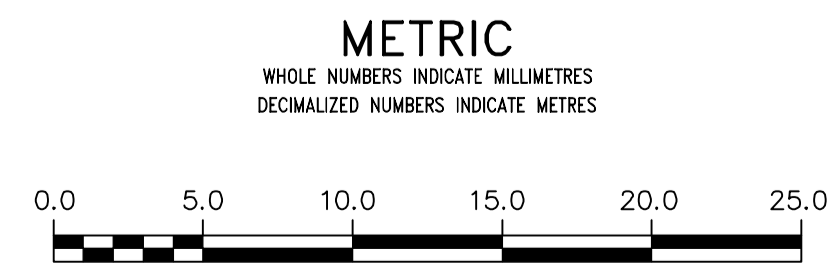

**WARNING**  
IF POWER EQUIPMENT OR EXPLOSIVES ARE TO BE USED FOR EXCAVATION ON THIS PROJECT THE CONTRACTOR MUST:  
1) NOTIFY THE GAS COMPANY OF THE PROPOSED LOCATION OF EXCAVATION.  
2) TAKE PRECAUTION TO AVOID DAMAGE TO GAS COMPANY INSTALLATIONS.  
SEE PROVINCIAL REGULATION 210/72 FOR DETAILS

LOCATION APPROVED  
UNDERGROUND STRUCTURES  
SUPV. U/G STRUCTURES COMMITTEE DATE  
NOTE:  
LOCATION OF UNDERGROUND STRUCTURES AS SHOWN ARE BASED ON THE BEST INFORMATION AVAILABLE BUT NO GUARANTEE IS GIVEN THAT ALL EXISTING UTILITIES ARE SHOWN OR THAT THE GIVEN LOCATIONS ARE EXACT. CONFIRMATION OF EXISTENCE AND EXACT LOCATION OF ALL SERVICES MUST BE OBTAINED FROM THE INDIVIDUAL UTILITIES BEFORE PROCEEDING WITH CONSTRUCTION.

NO.	REVISIONS	DATE	BY

DESIGNED BY	TS	CHECKED BY	SC
DRAWN BY	RJ	APPROVED BY	KZ
SCALE:	HORIZONTAL 1:250	RELEASED FOR CONSTRUCTION	KAS ZUREK
	VERTICAL 1:50	DATE	2017 06 23
DATE	2017 06 30	DATE	2017 06 23
PLOT DATE:	2017 06 30		

ENGINEER'S SEAL  
ORIGINAL SIGNED BY S.J.R. COUNROYER 17/06/23  
CONSULTANT DRAWING NUMBER

**THE CITY OF WINNIPEG**  
WATER AND WASTE DEPARTMENT  
ENGINEERING DIVISION  
2017 WATER MAIN RENEWALS  
CONTRACT 1  
YALE AVENUE EAST  
LEOLA STREET TO  
107 E OF LEOLA STREET

SHEET 11 OF 13  
CITY DRAWING NUMBER  
D-14789