


NOTE: CHAINAGES SHOWN ARE ALONG E.P. OF PRINCESS STREET

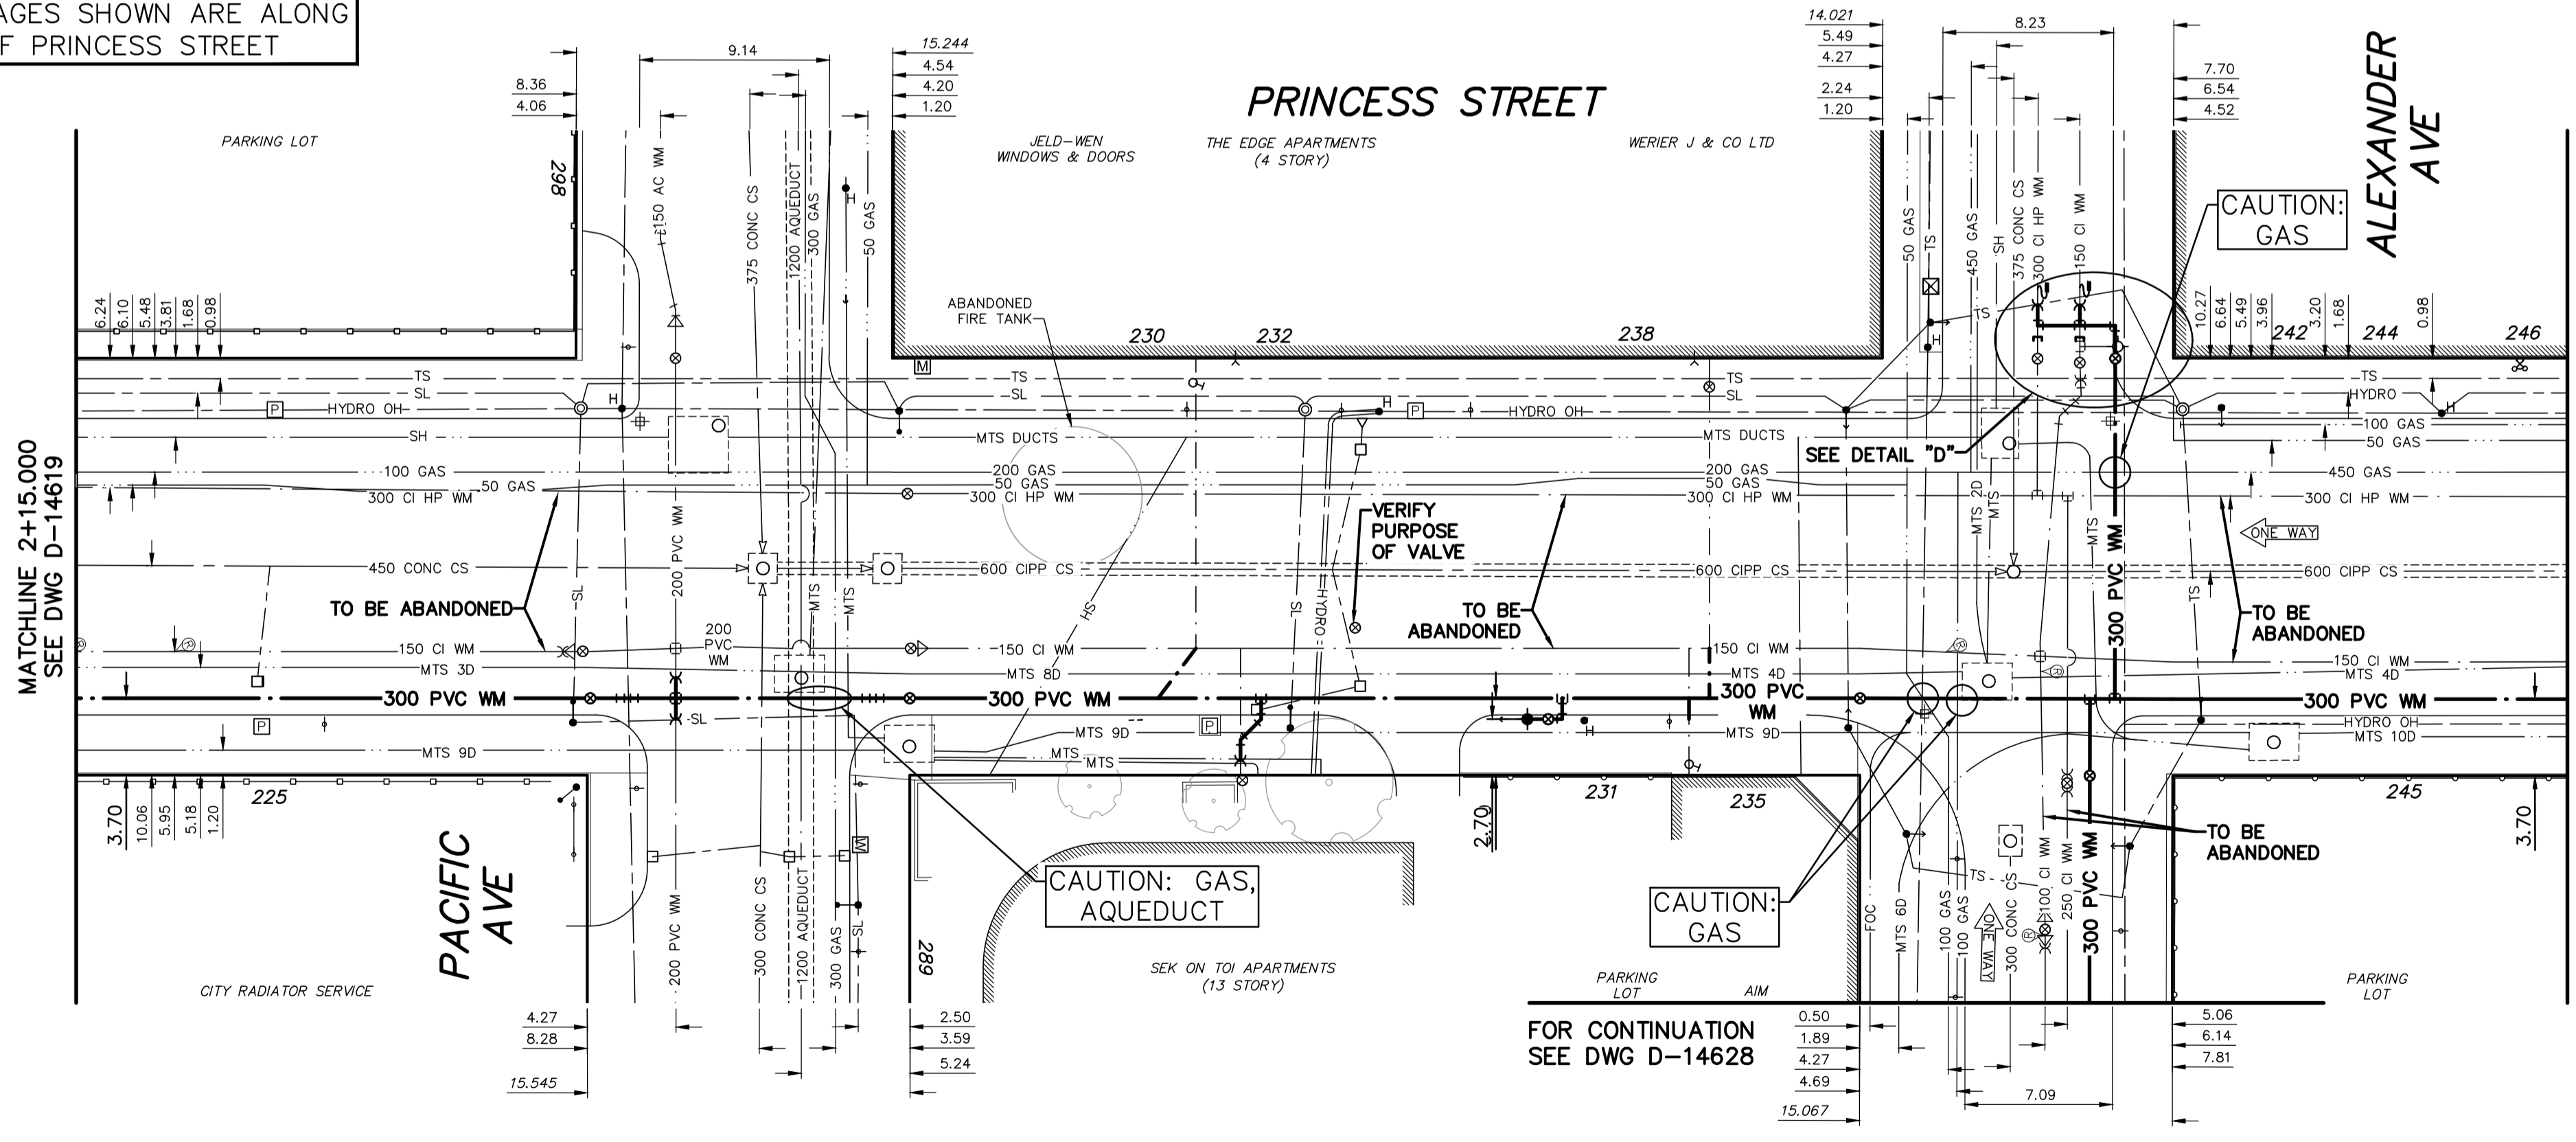

WATER SERVICE INFORMATION


| ADDRESS | SIZE (mm) MATERIAL (STREET) | SIZE (mm) MATERIAL (PROP.) | SHORT & LONG MEASUREMENT | CORP. LOCATION | REMARKS |
|-----------------|-----------------------------|----------------------------|--------------------------|----------------|--|
| 225 PRINCESS ST | 25 | 20 | 2.4 EWL BLDG | 1.5 W OF HYD | OUTSIDE RENEWAL LIMITS |
| 226 PRINCESS ST | 38 | 38 | 33.83 WEL BLDG | OPP. S.C. | OUTSIDE RENEWAL LIMITS |
| 231 PRINCESS ST | - | - | 34.14 W.W. PRINCESS ST | - | SERVICED OFF PACIFIC AVE |
| 231 PRINCESS ST | - | - | NO BLDG | - | PARKING LOT |
| 232 PRINCESS ST | 20 | 20 | 1.68 NNL OF DOOR | OPP. S.C. | RECONNECT SERVICE |
| 239 PACIFIC AVE | - | - | 14.6 NNL OF PACIFIC AVE | - | RECONNECT SERVICE(S) |
| 239 PACIFIC AVE | - | - | - | - | 13 STORY APARTMENT |
| 235 PRINCESS ST | 20 | 20 | 1.22 NSL BLDG | OPP. S.C. | RECONNECT SERVICE |
| 238 PRINCESS ST | 20 | 20 | 17.1 WEL BLDG | OPP. S.C. | RECONNECT SERVICE |
| 242 PRINCESS ST | 12 | 12 | 5.49 EWL | OPP. S.C. | DOMESTIC SERVICED FROM ALEXANDER AVE |
| 242 PRINCESS ST | 12 | 12 | 5.49 EWL | OPP. S.C. | OUTSIDE RENEWAL LIMITS |
| 244 PRINCESS ST | - | - | 22.0 W.W. OF PRINCESS ST | - | DOMESTIC AND FIRE SERVICED OFF ALEXANDER AVE |
| 246 PRINCESS ST | - | - | - | - | FIRE SERVICE OFF ALEXANDER AVE |
| 246 PRINCESS ST | - | - | - | - | - |

* SERVICES TO BE RENEWED TO R.P. ALL OTHERS TO BE RECONNECTED

ENGINEERS
GEOSCIENTISTS
MANITOBA
 Certificate of Authorization
MORRISON HERSHFIELD
 No. 1736

FOR INDEX SEE
 D-14618

NOTE: ALL VALVES TO BE INSTALLED
 COUNTERCLOCKWISE TO CLOSE

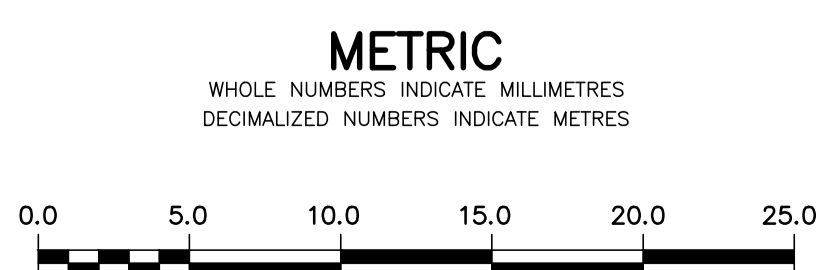

WARNING
 IF POWER EQUIPMENT OR EXPLOSIVES ARE TO BE USED FOR EXCAVATION ON THIS PROJECT THE CONTRACTOR MUST:
 1) NOTIFY THE GAS COMPANY OF THE PROPOSED LOCATION OF EXCAVATION.
 2) TAKE PRECAUTION TO AVOID DAMAGE TO GAS COMPANY INSTALLATIONS.
 SEE PROVINCIAL REGULATION 210/72 FOR DETAILS

LOCATION APPROVED
 UNDERGROUND STRUCTURES
 SUPV. U/G STRUCTURES COMMITTEE DATE
 NOTE:
 LOCATION OF UNDERGROUND STRUCTURES AS SHOWN ARE BASED ON THE BEST INFORMATION AVAILABLE BUT NO GUARANTEE IS GIVEN THAT ALL EXISTING UTILITIES ARE SHOWN OR THAT THE GIVEN LOCATIONS ARE EXACT. CONFIRMATION OF EXISTENCE AND EXACT LOCATION OF ALL SERVICES MUST BE OBTAINED FROM THE INDIVIDUAL UTILITIES BEFORE PROCEEDING WITH CONSTRUCTION.

B.M. 35-004 Elev. 232.156 Tbit. in N. wall of City Administration Bldg., 0.6 m E. of W. entrance on James St.

| NO. | ISSUED FOR | DATE | BY |
|-----|--|------------|----|
| 1 | ISSUED FOR ADDENDUM 1 ADDED HYDRANT ASSEMBLY | 2017 04 28 | HK |

MORRISON HERSHFIELD

| | | | |
|---------------------------|------------------|-------------|------------|
| DESIGNED BY | JKH | CHECKED BY | HAK |
| DRAWN BY | DML | APPROVED BY | BWB |
| SCALE: | HORIZONTAL 1:250 | | |
| | VERTICAL 1:50 | | |
| RELEASED FOR CONSTRUCTION | KAS ZUREK | | |
| DATE | 2017 03 09 | DATE | 2017 04 20 |

ENGINEER'S SEAL
 ORIGINAL SIGNED BY H.A. KATZ
 2017 04 20
 CONSULTANT DRAWING NUMBER

THE CITY OF WINNIPEG
 WATER AND WASTE DEPARTMENT
 ENGINEERING DIVISION
 2017 WATER MAIN RENEWALS
 CONTRACT 7
PRINCESS STREET
 24 m S OF PACIFIC AVENUE TO
 19 m N OF ALEXANDER AVENUE
 SHEET 4 OF 14
 CITY DRAWING NUMBER
D-14620