

FUSE SCHEDULE			
TB	IDENTIFIER	SIZE	RATED CURRENT (A) FA
TB06	0	5x20mm	0.5
	1	5x20mm	0.5
	2	5x20mm	0.5
	3	5x20mm	0.5
	4	5x20mm	0.5
	5	5x20mm	0.5
	6	5x20mm	0.5
	7	5x20mm	0.5
	8	5x20mm	0.5
	9	5x20mm	0.5
	10	5x20mm	0.5
	11	5x20mm	0.5
	12	5x20mm	0.5
	13	5x20mm	0.5
	14	5x20mm	0.5
15	5x20mm	0.5	


LAST SAVE: 2019/10/30 - 10:40am
 PATH: M:\661472\ENGL\481C\DD - General DWG\01 McPhillips\1-0640M-A0055-001-00.dwg

DRAWING NUMBER	REFERENCE DRAWINGS
1-0640M-E0078	MOTOR STARTER SCHEMATIC, P-M642
1-0640M-E0077	MOTOR STARTER SCHEMATIC, P-M641
1-0640M-E0076	MOTOR STARTER SCHEMATIC, FN3
1-0640M-E0075	MOTOR STARTER SCHEMATIC, FN2
1-0640M-E0074	MOTOR STARTER SCHEMATIC, FN1
1-0640M-A0083	LOOP DIAGRAM, CHLR-M640
1-0640M-A0062	LOOP DIAGRAM, XV-M6144
1-0640M-A0061	LOOP DIAGRAM, FC-1, FC-2, FC-3
1-0640M-A0052-57	DISCRETE INPUTS/OUTPUTS, ANALOG INPUTS/OUTPUTS, CP-M826
1-0640M-A0051	POWER DISTRIBUTION, HVAC CONTROL PANEL CP-M826
1-0640M-A0050	PANEL LAYOUT, HVAC CONTROL PANEL CP-M826



NO.	REVISIONS	DATE	DESIGN	CHECK
00	ISSUED FOR TENDER AND CONSTRUCTION	2019/10/18	SB	BC

		SNC-LAVALIN INC. 148 Nature Park Way Winnipeg, MB, Canada R3P 0X7 204-786-8080	
DESIGNED BY: S. BOGHOSIAN	CHECKED BY: B. CLEVEN	ISSUED FOR CONSTRUCTION BY: A. WEISS	DATE: 2019/10/18
DRAWN BY: C. DUBON	APPROVED BY: D. BECKER	DATE: 2019/05/31	DATE: 2019/10/18
SCALE: NTS	CONSULTANT NO.:		

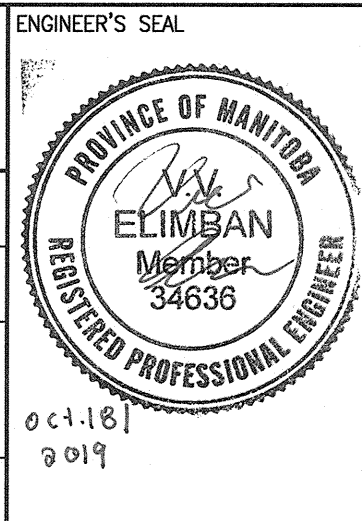

THE CITY OF WINNIPEG
 WATER AND WASTE DEPARTMENT

MCPHILLIPS PUMPING STATION
 AUTOMATION - WIRING DIAGRAM
 HVAC CONTROL PANEL CP-M826
 DISCRETE OUTPUTS RACK 0, MODULE 6

CITY DRAWING NUMBER	SHEET	REV.	SIZE
1-0640M-A0055	001	00	A1