

- DEMOLITION NOTES:**
- (A) COORDINATE WITH MB HYDRO TO DEMOLISH AND REMOVE EXISTING POLE MOUNT TRANSFORMER XFMR-UTIL AND ASSOCIATED FUSING FU-UTIL AND CABLING.
 - (B) DEMOLISH EXISTING CUSTOMER OWNED SERVICE CABLE, WEATHERHEAD AND CONDUIT.
 - (C) DEMOLISH EXISTING SWITCHGEAR SGR-M1, MOTOR STARTERS, CIRCUIT BREAKERS, FEEDER CABLES, METERING, GROUND FAULT LIGHTS AND DISCONNECT SWITCHES.
 - (D) DEMOLISH EXISTING ELECTRIC UNIT HEATERS AND ASSOCIATED DISCONNECT SWITCHES, CONTROL EQUIPMENT, JUNCTION BOXES AND CABLING.
 - (E) DEMOLISH PANEL PNL-M12 AND CABLING.
 - (F) DEMOLISH AND REMOVE ALL CONTROL EQUIPMENT FOR STATION BYPASS VALVE. STATION BYPASS VALVE IN SGR-M1 OPERATES MANUALLY. CABLES TO REMAIN FROM BUILDING TO VALVE PIT FOR RE-USE. DISCONNECT FROM BREAKER, MAKE SAFE AND ROLL UP.

LEGEND
 ——— EXISTING
 - - - - - DEMOLISH

- NOTES:**
1. THIS DRAWING SUPERSEDES DWG 1-0660M-E0005.
 2. CONTRACTOR TO ALLOW FOR CITY OF WINNIPEG TO SALVAGE ANY EQUIPMENT AND COMPONENTS PRIOR TO REMOVAL AND DISPOSAL.
 3. REMOVE ALL EXISTING CONDUITS WHICH ARE ASSOCIATED WITH DEMOLISHED EQUIPMENT.




00	ISSUED FOR TENDER AND CONSTRUCTION	2019/10/18	SB	BC
NO.	REVISIONS	DATE	DESIGN	CHECK

SNC-LAVALIN INC.
 148 Nature Park Way
 Winnipeg, MB, Canada R3P 0X7
 204-786-8080

DESIGNED BY: S. BOGHOSIAN
 DRAWN BY: J. GRAGASIN
 SCALE: NTS
 DATE: 2019/01/28
 CONSULTANT NO.:

CHECKED BY: B. CLEVEN
 APPROVED BY: D. BECKER
 ISSUED FOR CONSTRUCTION BY: A. WEISS
 DATE: 2019/10/18

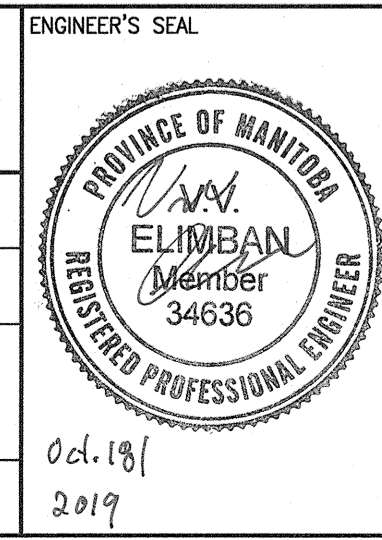

THE CITY OF WINNIPEG
 WATER AND WASTE DEPARTMENT

TACHE BOOSTER PUMPING STATION

ELECTRICAL SINGLE LINE DIAGRAM
 DEMOLITION

CITY DRAWING NUMBER: 1-0660M-E0006
 SHEET: 001
 REV: 00
 SIZE: A1

DRAWING NUMBER	REFERENCE DRAWINGS
1-0660M-E0007	ELECTRICAL SINGLE LINE DIAGRAM, MCC-M710
1-0660M-E0012	ELECTRICAL EQUIPMENT PLAN, BASEMENT DEMOLITION
1-0660M-E0011	MAIN FLOOR EQUIPMENT & DEVICE LAYOUT, PUMP ROOM DEMOLITION
1-0660M-E0002	SINGLE LINE DIAGRAM & LAYOUT, UPS