



KEY NOTES

- 1 HEATING PIPING MAINS DOWN WITHIN SHAFT
- 2 HEATING BRANCHES DOWN TO SERVE WALL FIN IN STAIRWAY.
- 3 CONDENSER WATER PIPING FROM FLUID COOLER. RISE UP TO RUN AT HIGH LEVEL.
- 4 NEW DOMESTIC HOT WATER HEAT EXCHANGER. REFER TO PLUMBING FOR CONTINUATION.
- 5 CHILLED WATER TAKE-OFF FOR POOL OFFICE FAN COIL.
- 6 HYDRONIC PIPING FOR POOL FAN COIL UP FROM BELOW.
- 7 HYDRONIC PIPING FOR EAST FAN COILS UP FROM BELOW WITHIN SHAFT.

**PUBLICCITY**

Public City Architecture Inc  
11-600 Clifton Street  
Winnipeg, Manitoba  
R3G 2X6 204 475 9323  
publiccityarchitecture.com

Rev. No. Date Revision Notes  
0 19-11-06 Issued for Construction

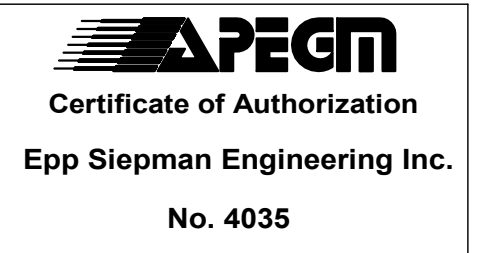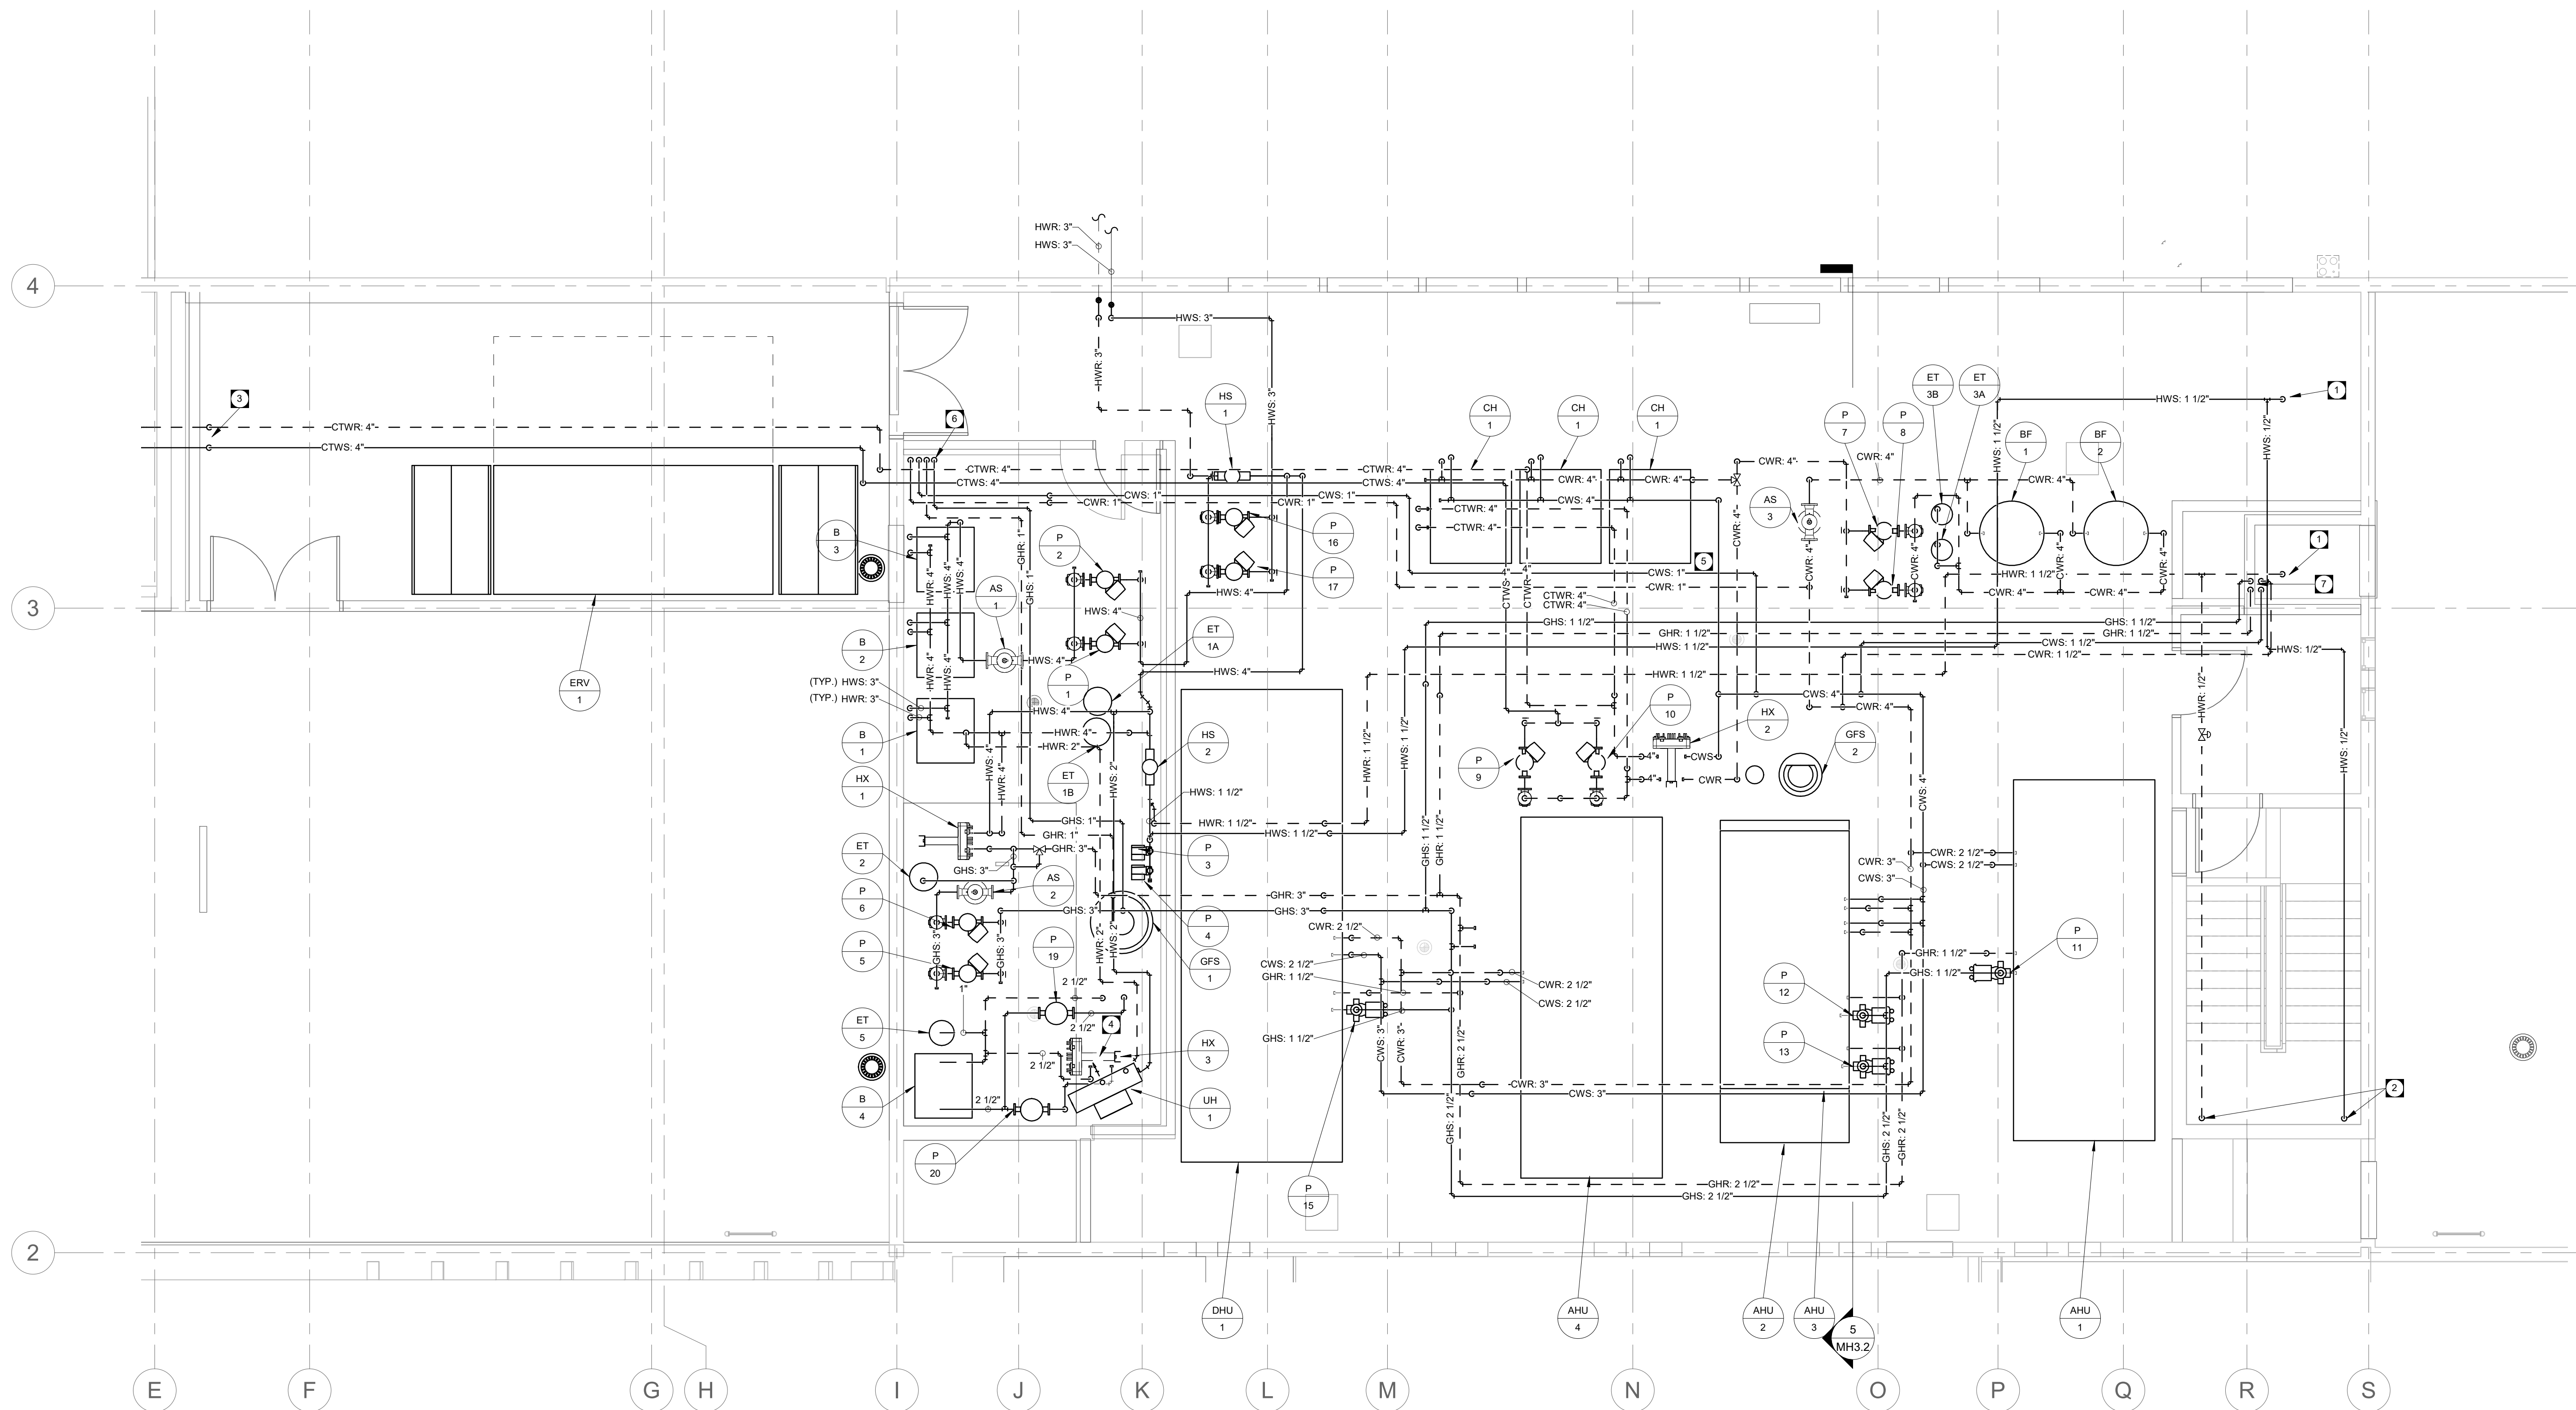

This is a print of a document that has been electronically authenticated with technology authorized by the APEGM. The original is in electronic form.



This drawing must not be scaled. The contractors shall verify all dimensions and other data on site prior to commencement of work. Discrepancies, errors, and omissions are to be reported to Public City Architecture Inc. prior to proceeding with the Work.

Drawings and specifications as instruments of service are the property of Public City Architecture Inc. the copyright in the same being reserved. No reproduction or revision to these drawings may be made without the permission of Public City Architecture Inc. and when made, must bear their name. All prints to be returned to Public City Architecture Inc. upon request.

Project  
ST. JAMES CIVIC CENTRE

Drawing  
LEVEL 2 - LARGE SCALE PLANS - HYDRONIC

Drawn By: EB Review By: JS  
Scale: 1/4" = 1'-0" Tender No: 1176-2019  
Date: 11/06/19  
Sheet: MY3.1

LEVEL 2 - HYDRONIC RENOVATION - LARGE SCALE 1  
1/4" = 1'-0" MY3.1