



BARTLET AVENUE

71.2 OF 300 CS TO BE LINED
S-MA70005973

1.6 OF 300 PVC SEWER REPAIR
(SD-022A), INCLUDING 2 SERVICE
CONNECTIONS.



S-MH60607242
RIM 231.68
INV E 228.38
INV W 228.37

S-MH70002593
WEIR 228.02
RIM 231.94
INV N 225.63
INV E 227.93
INV W 227.93

HAY ST

SEWER JUNCTION INFORMATION FROM SEWER VIDEO INSPECTION		
SEWER ID S-MA70005973		
DISTANCE FROM MH ID S-MH70005973		
DISTANCE	DIAMETER	CLOCK
6.2	150	2
6.8	150	10
21.5	150	2
22.2	150	10
37.0	150	2
37.5	150	10
52.5	150	2
52.8	150	10
67.6	150	1
68.2	150	10

WARNING

IF POWER EQUIPMENT OR EXPLOSIVES
ARE TO BE USED FOR EXCAVATION ON
THIS PROJECT THE CONTRACTOR MUST:


- 1) NOTIFY THE GAS COMPANY OF THE PROPOSED LOCATION OF EXCAVATION.
- 2) TAKE PRECAUTION TO AVOID DAMAGE TO GAS COMPANY INSTALLATIONS.

SEE PROVINCIAL REGULATION 210/72 FOR DETAILS

FOR INDEX SEE
12443

METRIC

WHOLE NUMBERS INDICATE MILLIMETRES
DECIMALIZED NUMBERS INDICATE METRES

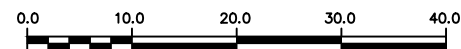

LOCATION APPROVED
UNDERGROUND STRUCTURES

B.M.
ELEV.

SUPV. U/G STRUCTURES COMMITTEE DATE

NOTE:

LOCATION OF UNDERGROUND STRUCTURES AS SHOWN ARE BASED ON THE BEST INFORMATION AVAILABLE BUT NO GUARANTEE IS GIVEN THAT ALL EXISTING UTILITIES ARE SHOWN OR THAT THE GIVEN LOCATIONS ARE EXACT. CONFIRMATION OF EXISTENCE AND EXACT LOCATION OF ALL SERVICES MUST BE OBTAINED FROM THE INDIVIDUAL UTILITIES BEFORE PROCEEDING WITH CONSTRUCTION.

NO.	REVISIONS	DATE	BY

DESIGNED BY	SC	CHECKED BY	SC
DRAWN BY	RS	APPROVED BY	KZ
SCALE:		RELEASED FOR CONSTRUCTION	
HORIZONTAL	1:750		
VERTICAL			
DATE	2020 04 23	DATE	2020-04-22
PLOT DATE: 2020 04 23		CONSULTANT DRAWING NUMBER	
		-	

ENGINEER'S SEAL

ORIGINAL
SIGNED BY
S.R.J.
COURNOYER
2020/04/17

CONSULTANT DRAWING NUMBER



THE CITY OF WINNIPEG
WATER AND WASTE DEPARTMENT
ENGINEERING DIVISION

2020 SEWER MAIN RENEWALS
BY AUGMENTATION
BARTLET AVENUE
1ST MH W OF HAY STREET TO
MH AT HAY STREET

SHEET 7 OF 60

CITY DRAWING NUMBER

12448