


1/2\"/>

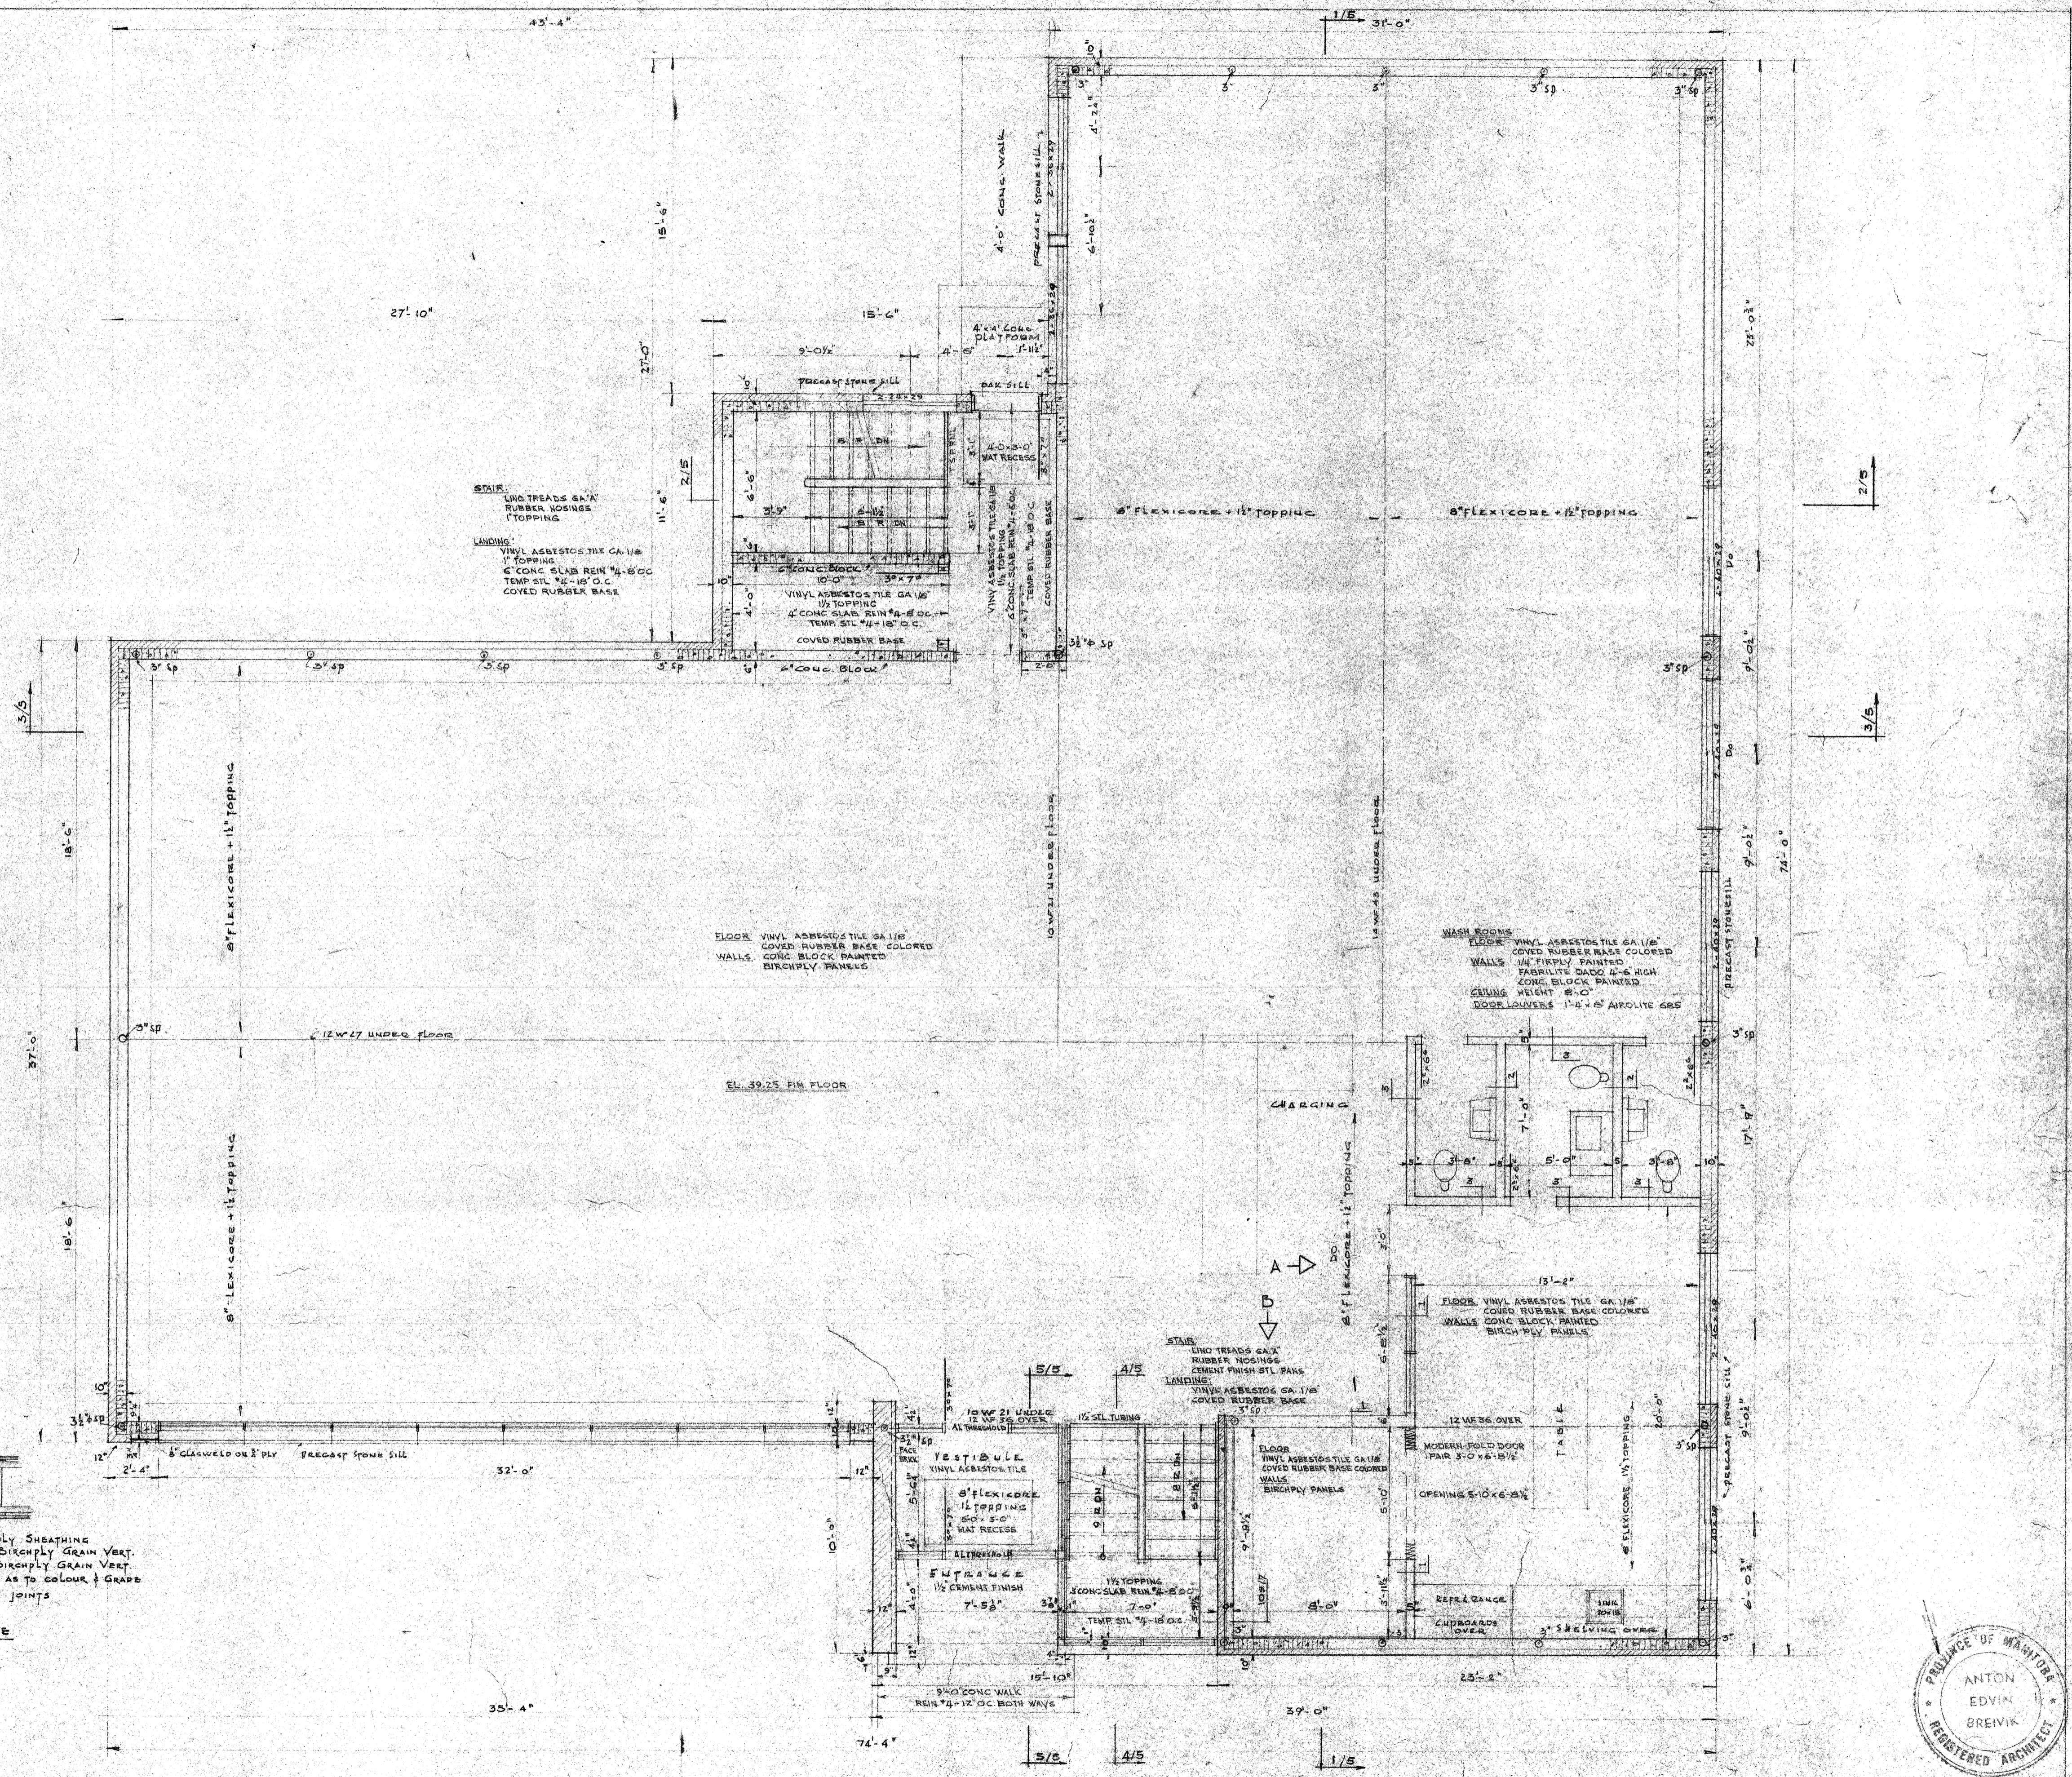

REVISONS		
9 JAN 1961	STAFF ROOM WALLS & COL. RELOCATED	JDW
2 JUNE 1961	ELEVATIONS A & B ADDED	I.C.
2 JUNE 1961	DETAIL OF PANELING ADDED	

PLAN OF GROUND FLOOR

WINNIPEG PUBLIC LIBRARY
RIVER HEIGHTS BRANCH

CITY OF WINNIPEG
ENGINEERING DEPARTMENT
W. D. HURST, CITY ENGINEER

DRAWN BY A.M. DATE: Oct 60 1\"/>

