


TYPICAL PAVING BAND PATTERN - PLAN VIEW  
N.T.S.

**CONSTRUCTION NOTES**

1. REMOVE EXISTING MONOLITHIC CURB AND SIDEWALK AND CONSTRUCT MONOLITHIC CURB AND 100mm SIDEWALK WITH MMA MARKINGS (AS PER DETAIL)
2. RENEW MONOLITHIC CURB AND SIDEWALK (SD-228B)
3. INSTALL DETECTABLE WARNING SURFACE TILES AT RAMP CURB AS PER SD-229AA (TYP.)

**GENERAL NOTES**

- A. PAVEMENT DIMENSIONS ARE TO BACK OF CURB
- B. ALL CURB RADII UNDER 15.0m SHALL BE MODIFIED
- C. CURB REPLACEMENT AS DIRECTED BY CONTRACT ADMINISTRATOR
- D. CONTRACTOR TO CONFIRM THE LOCATION OF ALL UTILITIES/SERVICES IN THE FIELD PRIOR TO CONSTRUCTION
- E. ADJUST ALL EXISTING WATER VALVES AND CURB STOPS TO GRADE
- F. ADD 200.000m TO ALL DESIGN ELEVATION TO OBTAIN GEODETIC ELEVATIONS

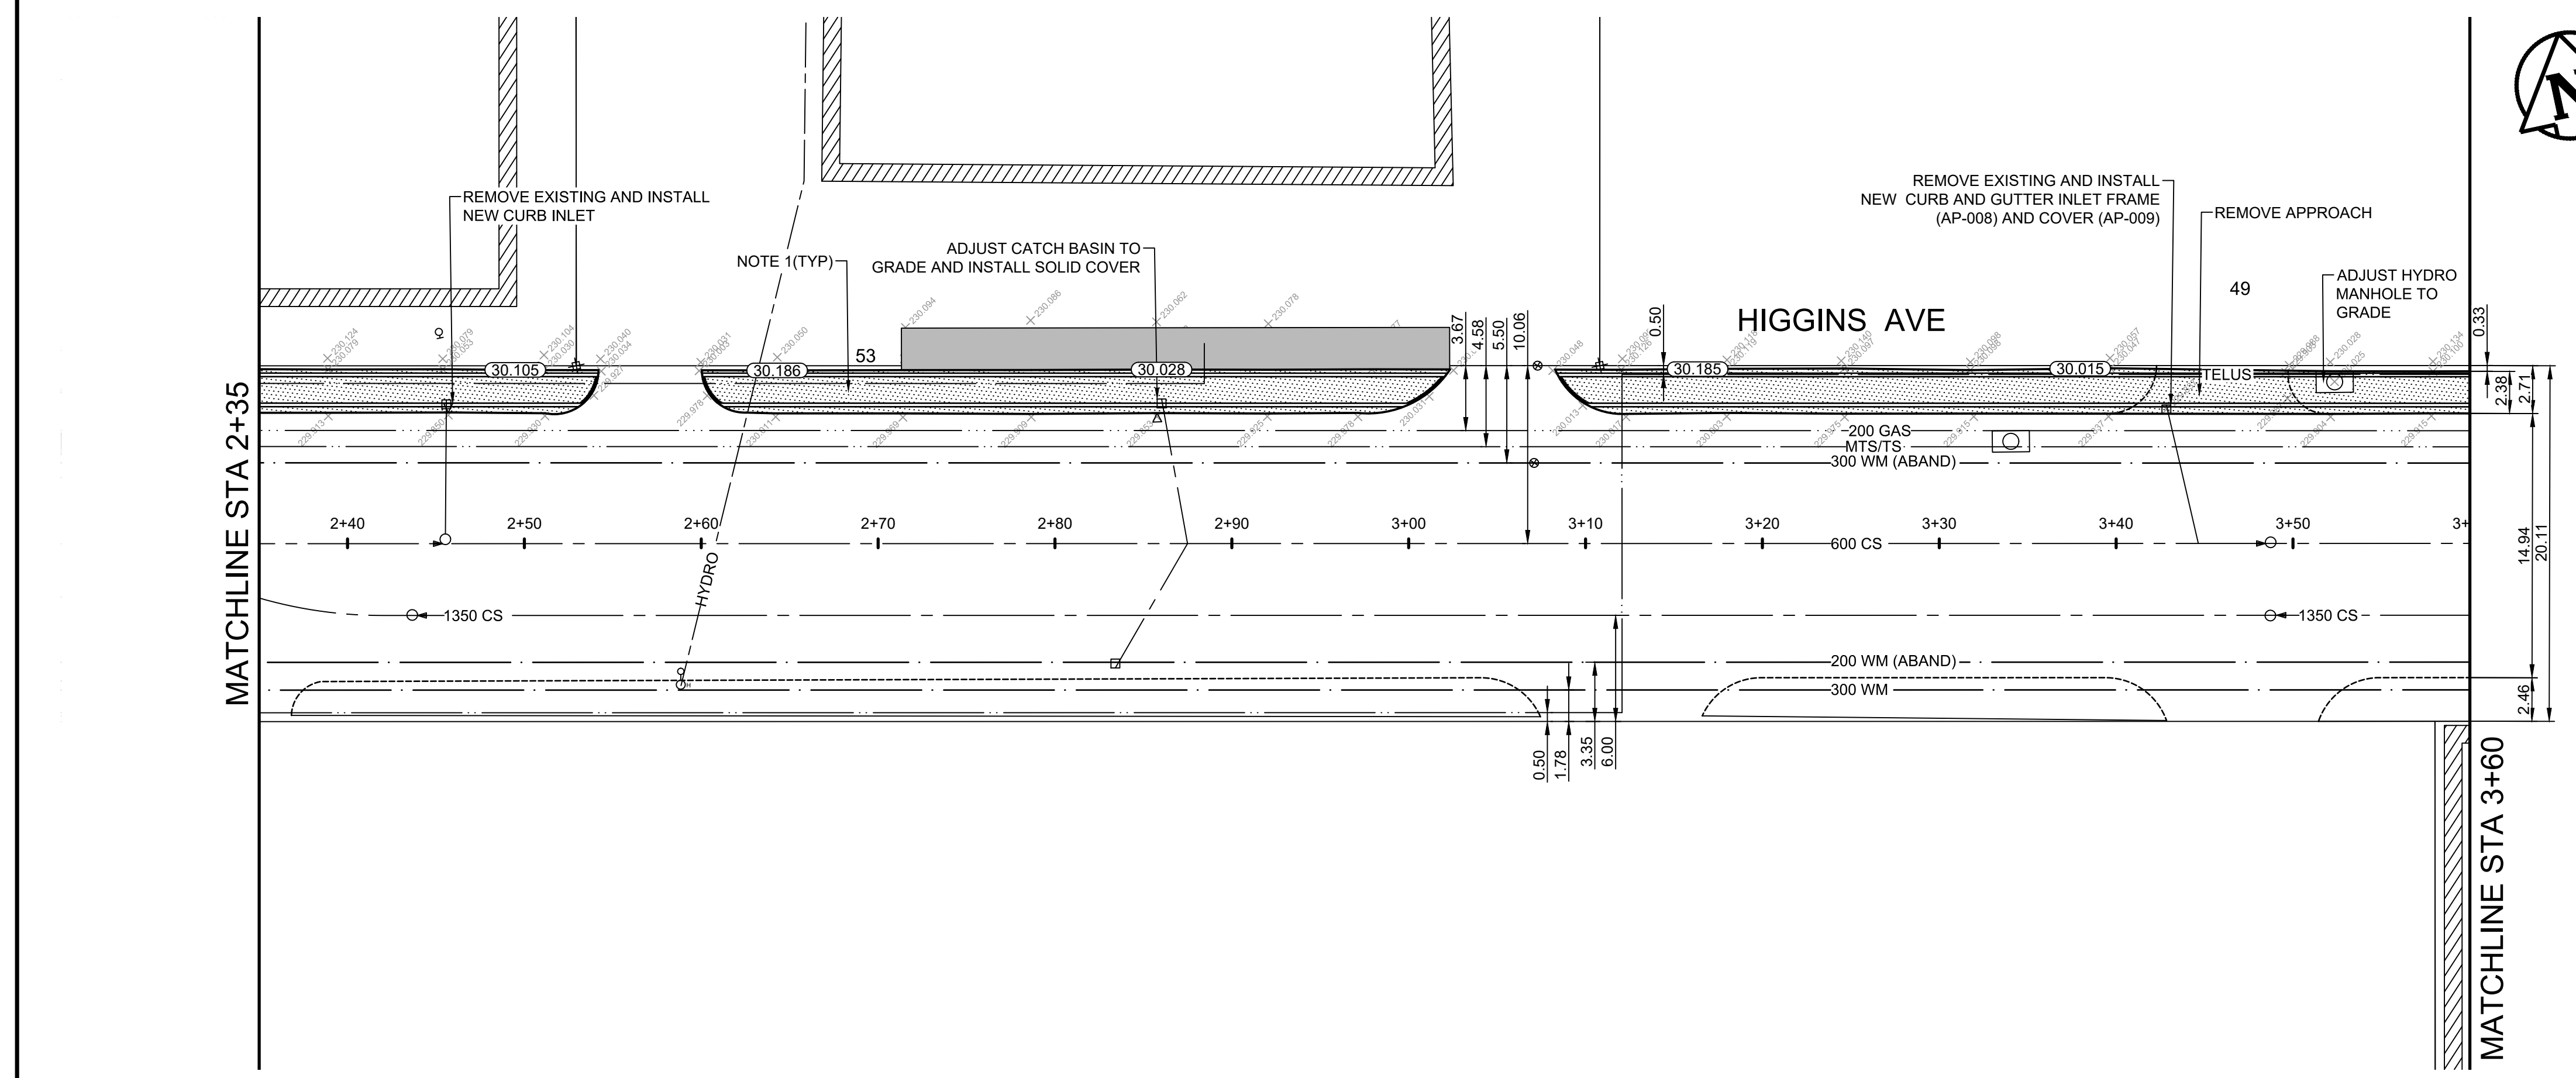

**PRELIMINARY**  
NOT TO BE USED FOR  
CONSTRUCTION

**METRIC**  
WHOLE NUMBERS INDICATE MILLIMETERS  
DECIMALIZED NUMBERS INDICATE METERS

TENDER NO. 21-2021

EXISTING	LEGEND - PLAN	PROPOSED	EXISTING	LEGEND - PLAN	PROPOSED	EXISTING	LEGEND - PROFILE	PROPOSED
⊕	HYDRANT	⬤	---	LDS/WWS	---	---	CONCRETE	---
⊗	VALVE	⬤	---	WATERMAIN	---	---	CONCRETE SIDEWALK	---
⊖	CURB STOP	⬤	---	GAS	---	---	ASPHALT	---
○	MANHOLE	⬤	---	TRAFFIC SIGNALS	---	---	METAL FENCE	---
□	CATCH BASIN	⬤	---	HYDRO/STREET LIGHT	---	---	LEGEND - PLAN	PROPOSED
△	CURB INLET	▲	---	MTS/SHAW	---	---	LEGEND - PROFILE	PROPOSED
○	HYDRO POLE	●	---	CURB RENEWAL	---	---	LOCATION APPROVED	---
○	LIGHT STANDARD	●	---	PROPERTY LINE	---	---	UNDERGROUND STRUCTURES	---
○	TRAFFIC SIGNAL POLE	●	---	CURB RAMP	---	---	DATE	---
⊕	SURVEY BAR	⬤	---	ELEVATIONS	---	---	NOTE:	---
⊕	GEODETIC BENCH MARK	⬤	---	TREE	---	---	LOCATION OF UNDERGROUND STRUCTURES AS SHOWN ARE BASED ON THE BEST INFORMATION AVAILABLE. BUT NO GUARANTEE IS GIVEN THAT ALL EXISTING UTILITIES ARE SHOWN OR THAT THE GIVEN LOCATIONS ARE EXACT. CONFIRMATION OF EXISTENCE AND EXACT LOCATION OF ALL SERVICES MUST BE OBTAINED FROM THE INDIVIDUAL UTILITIES BEFORE PROCEEDING WITH CONSTRUCTION.	---

NO.	REVISIONS	DATE	BY
2.	ISSUE FOR TENDER	21/02/03	C.W.
1.	SUBMITTED FOR PLAN APPROVAL	20/12/10	C.W.

ENGINEERING DIVISION TECHNOLOGY SERVICES BRANCH 106 - 1155 PACIFIC AVE	
DESIGNED BY C.W.	CHECKED BY E.H./R.W.
DRAWN BY C.W.	APPROVED BY
HOR. SCALE: 1 : 250 VERTICAL: 1 : 10 DATE: 2021/02/03	

**THE CITY OF WINNIPEG**  
PUBLIC WORKS DEPARTMENT

**HIGGINS AVE**  
FROM ANNABELLA ST TO MORDAUNT ST  
REGIONAL SIDEWALK RENEWALS AND ASSOCIATED WORKS  
FROM STA. 1+00 TO STA. 3+60

CITY DRAWING NUMBER SE-21-03
SHEET 3 OF 7
<b>3</b>