


NOTE: CHAINAGES SHOWN ARE ALONG S. R. OF STRADBROOK AVENUE

WATER SERVICE INFORMATION					
ADDRESS	SIZE (mm) MATERIAL (STREET)	SIZE (mm) MATERIAL (PROP.)	SHORT & LONG MEASUREMENT	CORP. LOCATION	REMARKS
*552 STRADBROOK AVE RESIDENTIAL	20 LEAD	20 LEAD	2.4 WEL FOUNDATION	OPP S/C	RENEW TO R WITH 20 COPPER
570 STRADBROOK AVE RESIDENTIAL	UNKN UNKN	UNKN UNKN	25 EEL NASSAU	UNKN	RECONNECT SERVICE
575 STRADBROOK AVE RESIDENTIAL	UNKN UNKN	UNKN UNKN	UNKN	UNKN	RECONNECT SERVICE
*583 STRADBROOK AVE RESIDENTIAL	20 CU	20 LEAD	0.6 WEL HSE 5.0 WVL NASSAU	OPP S/C	RECONNECT SERVICE

*SERVICES TO BE RENEWED TO R. ALL OTHERS TO BE RECONNECTED

NOTE: ALL VALVES TO BE INSTALLED COUNTERCLOCKWISE TO CLOSE

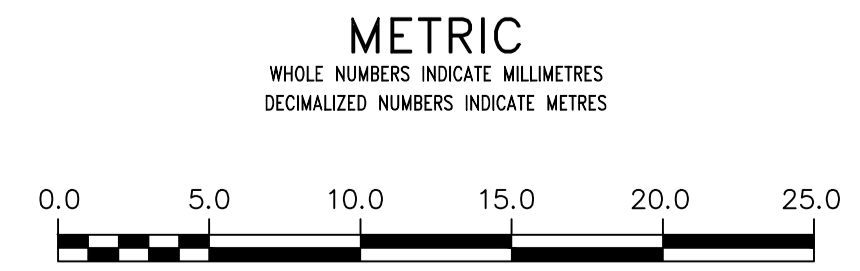

WARNING

IF POWER EQUIPMENT OR EXPLOSIVES ARE TO BE USED FOR EXCAVATION ON THIS PROJECT THE CONTRACTOR MUST:

- 1) NOTIFY THE GAS COMPANY OF THE PROPOSED LOCATION OF EXCAVATION.
- 2) TAKE PRECAUTION TO AVOID DAMAGE TO GAS COMPANY INSTALLATIONS.

SEE PROVINCIAL REGULATION 210/72 FOR DETAILS

LOCATION APPROVED UNDERGROUND STRUCTURES

SUPV. U/G STRUCTURES COMMITTEE DATE

NOTE: LOCATION OF UNDERGROUND STRUCTURES AS SHOWN ARE BASED ON THE BEST INFORMATION AVAILABLE BUT NO GUARANTEE IS GIVEN THAT ALL EXISTING UTILITIES ARE SHOWN OR THAT THE GIVEN LOCATIONS ARE EXACT. CONFIRMATION OF EXISTENCE AND EXACT LOCATION OF ALL SERVICES MUST BE OBTAINED FROM THE INDIVIDUAL UTILITIES BEFORE PROCEEDING WITH CONSTRUCTION.

NO.	REVISIONS	DATE	BY
3	ADDENDUM 1	2021/05/19	R.H.
2	ISSUED FOR TENDER	2021/05/06	R.H.
1	RE-ISSUED FOR DESIGN REVIEW	2021/05/04	R.H.
0	ISSUED FOR DESIGN REVIEW	2021/04/12	R.H.

wsp

111-93 Lombard Avenue
Winnipeg, Manitoba
R3B 3B1 Canada
Phone: 204-943-3178
Fax: 204-943-4948
wsp.com

DESIGNED BY: D.R./R.H. CHECKED BY: S.M.

DRAWN BY: D.R. APPROVED BY: S.M.

SCALE: HORIZONTAL 1:250 VERTICAL 1:50

DATE: 2021 05 19

ENGINEER'S SEAL

NOT FOR CONSTRUCTION

CONSULTANT DRAWING NUMBER
211-00300-00-08

THE CITY OF WINNIPEG
WATER AND WASTE DEPARTMENT
ENGINEERING DIVISION

2021 WATER MAIN RENEWAL-CONTRACT 03

STRADBROOK AVENUE
59M W OF NASSUA ST N TO
34 E OF NASSUA ST N

SHEET 09 OF 10
CITY DRAWING NUMBER
D-16013

ENGINEERS GEOSCIENTISTS MANITOBA

Certificate of Authorization
WSP Canada Inc.
No. 5750