

FILE NAME: 20190750.dwg

DATE: 2021.10.28

SHEET TITLE: ROOM FINISH SCHEDULES

PROJECT No: 2019-075

ADDRESS: 66 ELLEN ST.

FINISH SCHEDULE - PHASE 1

ROOM NO	ROOM NAME	FLOOR				WALLS												CEILING				NOTES	
		FLOORING		BASE		NORTH			EAST			SOUTH			WEST			CEILING					
		MAT	COLOUR	MAT	COLOUR	MAT	FINISH	COLOUR	MAT	FINISH	COLOUR	MAT	FINISH	COLOUR	MAT	FINISH	COLOUR	MAT	FINISH	COLOUR	HGT AFF		
101	VESTIBULE	CPT	CPT-1	-	-	EX	BR	-	GL/ACT	A2	-	EX	BR	-	GL	HM/PT	PT-1	EX/DW	PT	PT-4	8'-0"	NO BASE REQUIRED ON EXISTING BRICK WALLS	
102	ENTRANCE HALL	QT	QT-1	QT	QT-1	EX	BR	-	GB/CMU	PT	PT2	DW	PT	PT12	DW	PT	PT2	ACT-1	PREFIN	ACT-1	8'-0"	NO BASE REQ'D ON EXISTING BRICK WALLS WINDOW FRAMES PAINTED PT-1	
103	LIEUTENANT'S OFFICE	QT	QT-1	QT	QT-1	BR	PT	PT2	BR	PT	PT5	-	-	-	DW	PT	PT5	EX	-	-	8'-0"	NO BASE REQ'D ON EXISTING BRICK WALLS RADIATORS PAINTED TO MATCH WALL COLOUR	
104	CAPTAIN'S OFFICE	QT	QT-1	QT	QT-1	EX/BR	PT	PT5	CMU	PT	PT5	EX/BR	PT	PT	EX/BR	PT	PT	ACT	PREFIN	ACT-1	8'-0"	NO BASE REQUIRED ON EXISTING BRICK WALLS	
105	PLATOON CHIEF'S OFFICE	QT	QT-1	QT	QT-1	EX/BR	PT	PT5	CMU	PT	PT5	DW/BR	PT	PT2	CMV	PT	PT2	ACT	PREFIN	ACT-1	8'-0"	NO BASE REQUIRED ON EXISTING BRICK WALLS SOUND BAFFLING / ACOUSTIC WALL TREATMENT REQUIRED	
105A	WASHROOM	QT	QT-1	QT	QT-1	EX/BR	-	-	CMU	PT	PT2	CMV	PT	PT2	CMV	PT	PT2	EX/ACT	-	-	8'-0"	RADIATORS PAINTED TO MATCH WALL COLOUR EXISTING BARE CMU TO BE PRIMED FIRST	
110	PARAMEDIC'S OFFICE	QT	QT-1	QT	QT-1	DW	PT	PT5	CMU	PT	PT2	EX/BR	PT	PT2	DW	PT	PT5	ACT	PREFIN	ACT-1	8'-0"	NO BASE REQ'D ON EXISTING BRICK WALLS RADIATORS PAINTED TO MATCH WALL COLOUR	
113	PARAMEDIC'S DORMITORY	QT	QT-1	QT	QT-1	DW	PT	PT5	CMU	PT	PT2	EX/BR	PT	PT2	EX/BR	PT	PT2	ACT	PREFIN	ACT-1	8'-0"	NO BASE REQ'D ON EXISTING BRICK WALLS RADIATORS PAINTED TO MATCH WALL COLOUR	
111	CORRIDOR	QT	QT-1	QT	QT-1	-	-	-	DW	PT	PT2	DW	PT	PT	DW	PT	PT2	ACT	PREFIN	ACT-1	8'-0"		
112	UTR	QT	QT-1	4'QT	QT-1	CB	PT	PT3	CB	PT	PT3	CB	PT	PT3	CB	PT	PT3	DW	-	PT-4	8'-0"		
107	NETWORK ROOM	RTF	RTF-1	4'RB	RB-1	DW	PT	PT5	DW	PT	PT2	DW	PT	PT2	CMV/DW	PT	PT2	ACT	PREFIN	ACT-1	8'-0"	SOUND BAFFLING / ACOUSTIC WALL TREATMENT REQUIRED	
109	WATCH DESK	QT	QT-1	QT	QT-1	-	-	-	GB/CMU	PT	PT2	DW	PT	PT7	DW	PT	PT2	ACT	PREFIN	ACT-1	8'-0"	WINDOW FRAMES PAINTED PT-1	
108	CONTROL ROOM	QT	QT-1	QT	QT-1	DW	PT	PT7	CMU	PT	PT2	DW	PT	PT2	CMV	PT	PT2	ACT	PREFIN	ACT-1	8'-0"	EXISTING BARE CMU TO BE PRIMED FIRST	
115	STAIRWELL	EX	EX	EX	-	EX	-	-	DW	PT	PT	BR/DW	PT	PT2	EX	-	-	EX	-	EX	-		

FINISH SCHEDULE - PHASE 2

ROOM NO	ROOM NAME	FLOOR				WALLS												CEILING				COMMENTS	
		FLOORING		BASE		NORTH			EAST			SOUTH			WEST			CEILING					
		MAT	COLOUR	MAT	COLOUR	MAT	FINISH	COLOUR	MAT	FINISH	COLOUR	MAT	FINISH	COLOUR	MAT	FINISH	COLOUR	MAT	FINISH	COLOUR	HGT AFF		
116	DORMITORY	EX	-	EX	EX	CMU	PT	PT2	CMU	PT	PT2	DW	PT	PT2	CMU	PT	PT5	EX	-	-	8'-6"	RADIATORS PAINTED TO MATCH WALL COLOUR EXISTING BARE CMU TO BE PRIMED FIRST SEMIGLOSS PAINT REQ'D ON CMU & WET AREAS DW	
116A	DORMITORY	EX	-	EX	-	DW	PT	PT2	CMU	PT	PT2	CMU	PT	PT2	CMU	PT	PT5	EX	-	-	8'-6"		
117	CORRIDOR	QT	QT-1	MTLB	AL	-	-	-	CMU	PT	PT2	CMU	PT	PT2	CMU	PT	PT2	EX/ACT	PREFIN	-	8'-6"	RADIATORS PAINTED TO MATCH WALL COLOUR EXISTING BARE CMU TO BE PRIMED FIRST SEMIGLOSS PAINT REQ'D ON CMU & WET AREAS DW CONFIRM ALL EXISTING CEILING HEIGHTS ON SITE	
121	CORRIDOR	QT	QT-1	MTLB	AL	CMU	PT	PT2	-	-	-	CMU	PT	PT2	-	-	-	EX/ACT	PREFIN	-	8'-6"	EXISTING BARE CMU TO BE PRIMED FIRST SEMIGLOSS PAINT REQ'D ON CMU & WET AREAS DW CONFIRM ALL EXISTING CEILING HEIGHTS ON SITE	
122	CORRIDOR	QT	QT-1	BS	AL	DW	PT	PT5	DW	PT	PT5	-	-	-	DW	PT	PT5	DW	PT	PT4	8'-0"	RADIATORS PAINTED TO MATCH WALL COLOUR SEMIGLOSS PAINT REQ'D ON CMU & WET AREAS DW	
122 A	WC-1	QT	QT-1	4'QT	QT-1	CB	PT	PT3	CB	PT	PT5	CB	PT	PT3	CB	PT	PT3	DW	PT	PT4	8'-0"		
122 B	WC-2	QT	QT-1	4'QT	QT-1	CB	PT	PT3	CB	PT	PT5	CB	PT	PT3	CB	PT	PT3	DW	PT	PT4	8'-0"		
122 C	WC-3	QT	QT-1	4'QT	QT-1	CB	PT	PT3	CB	PT	PT5	CB	PT	PT3	CB	PT	PT3	DW	PT	PT4	8'-0"		
123	CLOSET	QT	QT-1	4'QT	QT-1	CB	PT	PT3	CB	PT	PT3	-	-	-	CB	PT	PT3	DW	PT	PT4	8'-0"	EXISTING BARE CMU TO BE PRIMED FIRST SEMIGLOSS PAINT REQ'D ON CMU & WET AREAS DW	
123 A	SHOWER-1	QT	QT-1	4'QT	QT-1	CB	PT	PT3	CB	PT	PT3	CB	PT	PT3	CB	PT	PT3	CB	PT	PT3	8'-0"		
123 B	SHOWER-2	QT	QT-1	4'QT	QT-1	CB	PT	PT3	CB	PT	PT3	CB	PT	PT3	CB	PT	PT3	CB	PT	PT3	8'-0"		
123 C	SHOWER-3	QT	QT-1	4'QT	QT-1	CB	PT	PT3	CB	PT	PT3	CB	PT	PT3	CB	PT	PT3	CB	PT	PT3	8'-0"		
123 D	SHOWER-4	QT	QT-1	4'QT	QT-1	CB	PT	PT3	CB	PT	PT3	CB	PT	PT3	CB	PT	PT3	CB	PT	PT3	8'-0"		
124	LAUNDRY ROOM	QT	QT-1	4'QT	QT-1	CB	PT	PT3	CB	PT	PT3	-	-	-	CB	PT	PT3	DW	PT	PT-4	8'-0"		
127	CORRIDOR	QT	QT-1	MTLB	AL	-	-	-	CMU	PT	PT2	CMU	PT	PT2	CMU/DW	PT	PT2	EX/ACT	PREFIN	-	8'-6"	RADIATORS PAINTED TO MATCH WALL COLOUR EXISTING BARE CMU TO BE PRIMED FIRST SEMIGLOSS PAINT REQ'D ON CMU & WET AREAS DW CONFIRM ALL EXISTING CEILING HEIGHTS ON SITE	
129	DORMITORY	EX	-	EX	-	CMU	PT	PT2	CMU	PT	PT5	DW	PT	PT2	CMU	PT	PT2	EX	-	-	8'-6"	RADIATORS PAINTED TO MATCH WALL COLOUR EXISTING BARE CMU TO BE PRIMED FIRST SEMIGLOSS PAINT REQ'D ON CMU & WET AREAS DW	
129A	DORMITORY	EX	-	EX	-	DW	PT	PT2	CMU	PT	PT5	CMU	PT	PT2	CMU	PT	PT2	EX	-	-	8'-6"		
130	COMMON ROOM	QT	QT-1	QT	QT-1	EX/BR	PT	PT6	CMU	PT	PT2	-	-	PT2	EX/DW	PT	PT2	ACT-1	PREFIN	-	8'-6"	NO BASE REQ'D ON EXISTING BRICK WALLS RADIATORS PAINTED TO MATCH WALL COLOUR CONFIRM ALL EXISTING CEILING HEIGHTS ON SITE	
130 A	KITCHEN	QT	QT-1	QT	QT-1	-	-	-	CMU	PT	PT2	DW	EP	PT3	DW	PT	PT2	EP-3/ACT-2	EP-3	-	8'-6"	EXISTING BARE CMU TO BE PRIMED FIRST	
134	STORAGE	QT	QT-1	QT	QT-1	DW	PT	PT2	DW	PT	PT2	DW	PT	PT2	DW	PT	PT2	ACT-1	PREFIN	-	8'-0"		
135	LOUNGE	EX	-	EX	-	BR	PT	PT2	BR/DW	PT	PT2	DW	PT	PT2	DW	PT	PT6	EX/ACT	PREFIN	-	8'-6"	NO BASE REQ'D ON EXISTING BRICK WALLS - RADIATORS PAINTED TO MATCH WALL COLOUR CONFIRM ALL EXISTING CEILING HEIGHTS ON SITE	
118	LOCKER ROOM	-	-	-	-	-	-	-	-	-	-	-	-	-	-	-	-	-	-	-	-		
125	LOCKER ROOM	-	-	-	-	-	-	-	-	-	-	-	-	-	-	-	-	-	-	-	-		

PAINT COLOR SCHEDULE

PT-1	MANUFACTURER: DULUX PAINTS COLOR: DLX1001-7 BLACK MAGIC SHEEN: SEMI GLOSS APPLICATION: DOORS AND DOOR FRAMES
PT-2	MANUFACTURER: BENJAMIN MOORE COLOR: OC 17 WHITE DOVE SHEEN: PEARL FINISH FOR DRY WALL; SEMI GLOSS FOR CMU WALLS, WATER RESISTANT DRYWALL APPLICATION: MAIN WALL PAINT
PT-3	MANUFACTURER: STONHARD STONEGLAZE VSR OR MAPEI EPOXY PAINT COLOR: MATCH BENJAMIN MOORE OC 17 WHITE DOVE. SHEEN: HIGH GLOSS, SMOOTH FINISH APPLICATION: UTR 112, SHOWER ROOMS; KITCHEN 130A
PT-4	MANUFACTURER: BENJAMIN MOORE PAINTS COLOR: OC 17 WHITE DOVE SHEEN: FLAT OR PEARL FINISH IN UTR; BULKHEADS APPLICATION: DRYWALL CEILINGS
PT-5	MANUFACTURER: SHERWIN WILLIAMS PAINTS COLOR: SW7641 COLONNADE GREY SHEEN: PEARL FINISH FOR DRYWALL AND SEMI GLOSS FOR CMU WALLS APPLICATION: OFFICES & DORMITORY ACCENT WALLS ACCENT COLOR- WASHROOMS
PT-6	MANUFACTURER: DULUX PAINTS COLOR: DLX 1008-5 ROLLER COASTER SHEEN: PEARL FINISH FOR DRYWALL; SEMI GLOSS FOR CMU WALLS APPLICATION: COMMON ROOM ACCENT WALL PAINT

ACCENT COLORS

PT-7	MANUFACTURER: DULUX COLOR: DLX 1162-7 DRAGONFLY (COW BLUE) SHEEN: PEARL FINISH FOR DRYWALL; SEMI GLOSS FOR CMU WALLS APPLICATION: ACCENT WALLS AS INDICATED
------	---


FINISHING LEGEND

BR	EXISTING BRICK
CT	CERAMIC TILE
CPT	CARPET TILE
LVT	LUXURY VINYL TILE
QT	PORCELAIN TILE
SF	SAFETY FLOORING
RCB	RUBBER COVE BASE
DW	DRYWALL
ACT	ACOUSTIC CEILING TILE
ML	METAL LINER
PT	PAINT/PAINTED
EPT	EPOXY PAINT
CONC	POLISHED CONCRETE
CG	CLEAR GLASS
GWG	GEORGIAN WIRED GLASS
RTF	RUBBER TILE FLOORING
PPB	PRECAST PATIO BLOCKS
RB	RUBBER BASE
CB	CEMENT BOARD
WRDW	WATER RESISTANT DRYWALL
EX	EXISTING
CMU	CONCRETE MASONRY UNIT
BS	DESIGNBASE ALUMINUM BASE
MTLB	METAL BASE

NOTES:

1	ADDENDUM #3	KUN	DEC. 8 2021
0	ISSUED FOR CONSTRUCTION	KUN	OCT. 28, 2021
No.	REVISION/DESCRIPTION	BY	DATE

SEAL

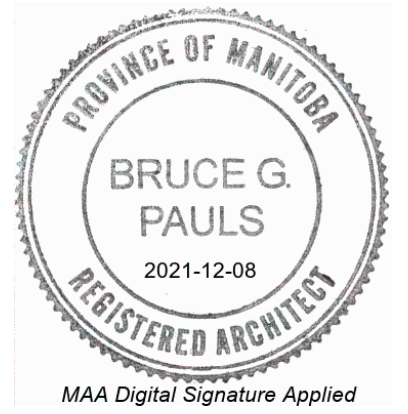

DRAWN	KUN/JKR	CHECKED	DESIGNED	BGP/KUN	APPROVED
DATE	2021.10.28	USER	APPROVAL		

Winnipeg THE CITY OF WINNIPEG
ASSETS AND PROJECT
MANAGEMENT DEPARTMENT
MUNICIPAL ACCOMMODATIONS DIVISION
3-65 GARRY STREET, R3C 4K4

PROJECT
WINNIPEG FIRE PARAMEDIC SERVICES
FIRE STATION #1
INTERIOR RENOVATIONS
65 ELLEN ST. TENDER NO. 535-2021

SHEET TITLE

ROOM FINISH SCHEDULES

SCALE	PROJECT No:	SHEET No:
AS SHOWN	2019-075	A8R1

DRAWING SHEET SIZE: A1 (841mm x 594mm) PLOT 1:1