


X:\Proj\2021\12\0258300-2021-2023\McGrip\Mountain Renewal\09_CAD\07_Sheet\Mountain\STAGING\02583-Mountain-Signs and Traffic Signs.dwg Last Saved: 3/24/2022 3:30 PM by diane Printed: 3/25/2022 12:21 PM by Dave Lane

A1 SIZE 594mm x 841mm

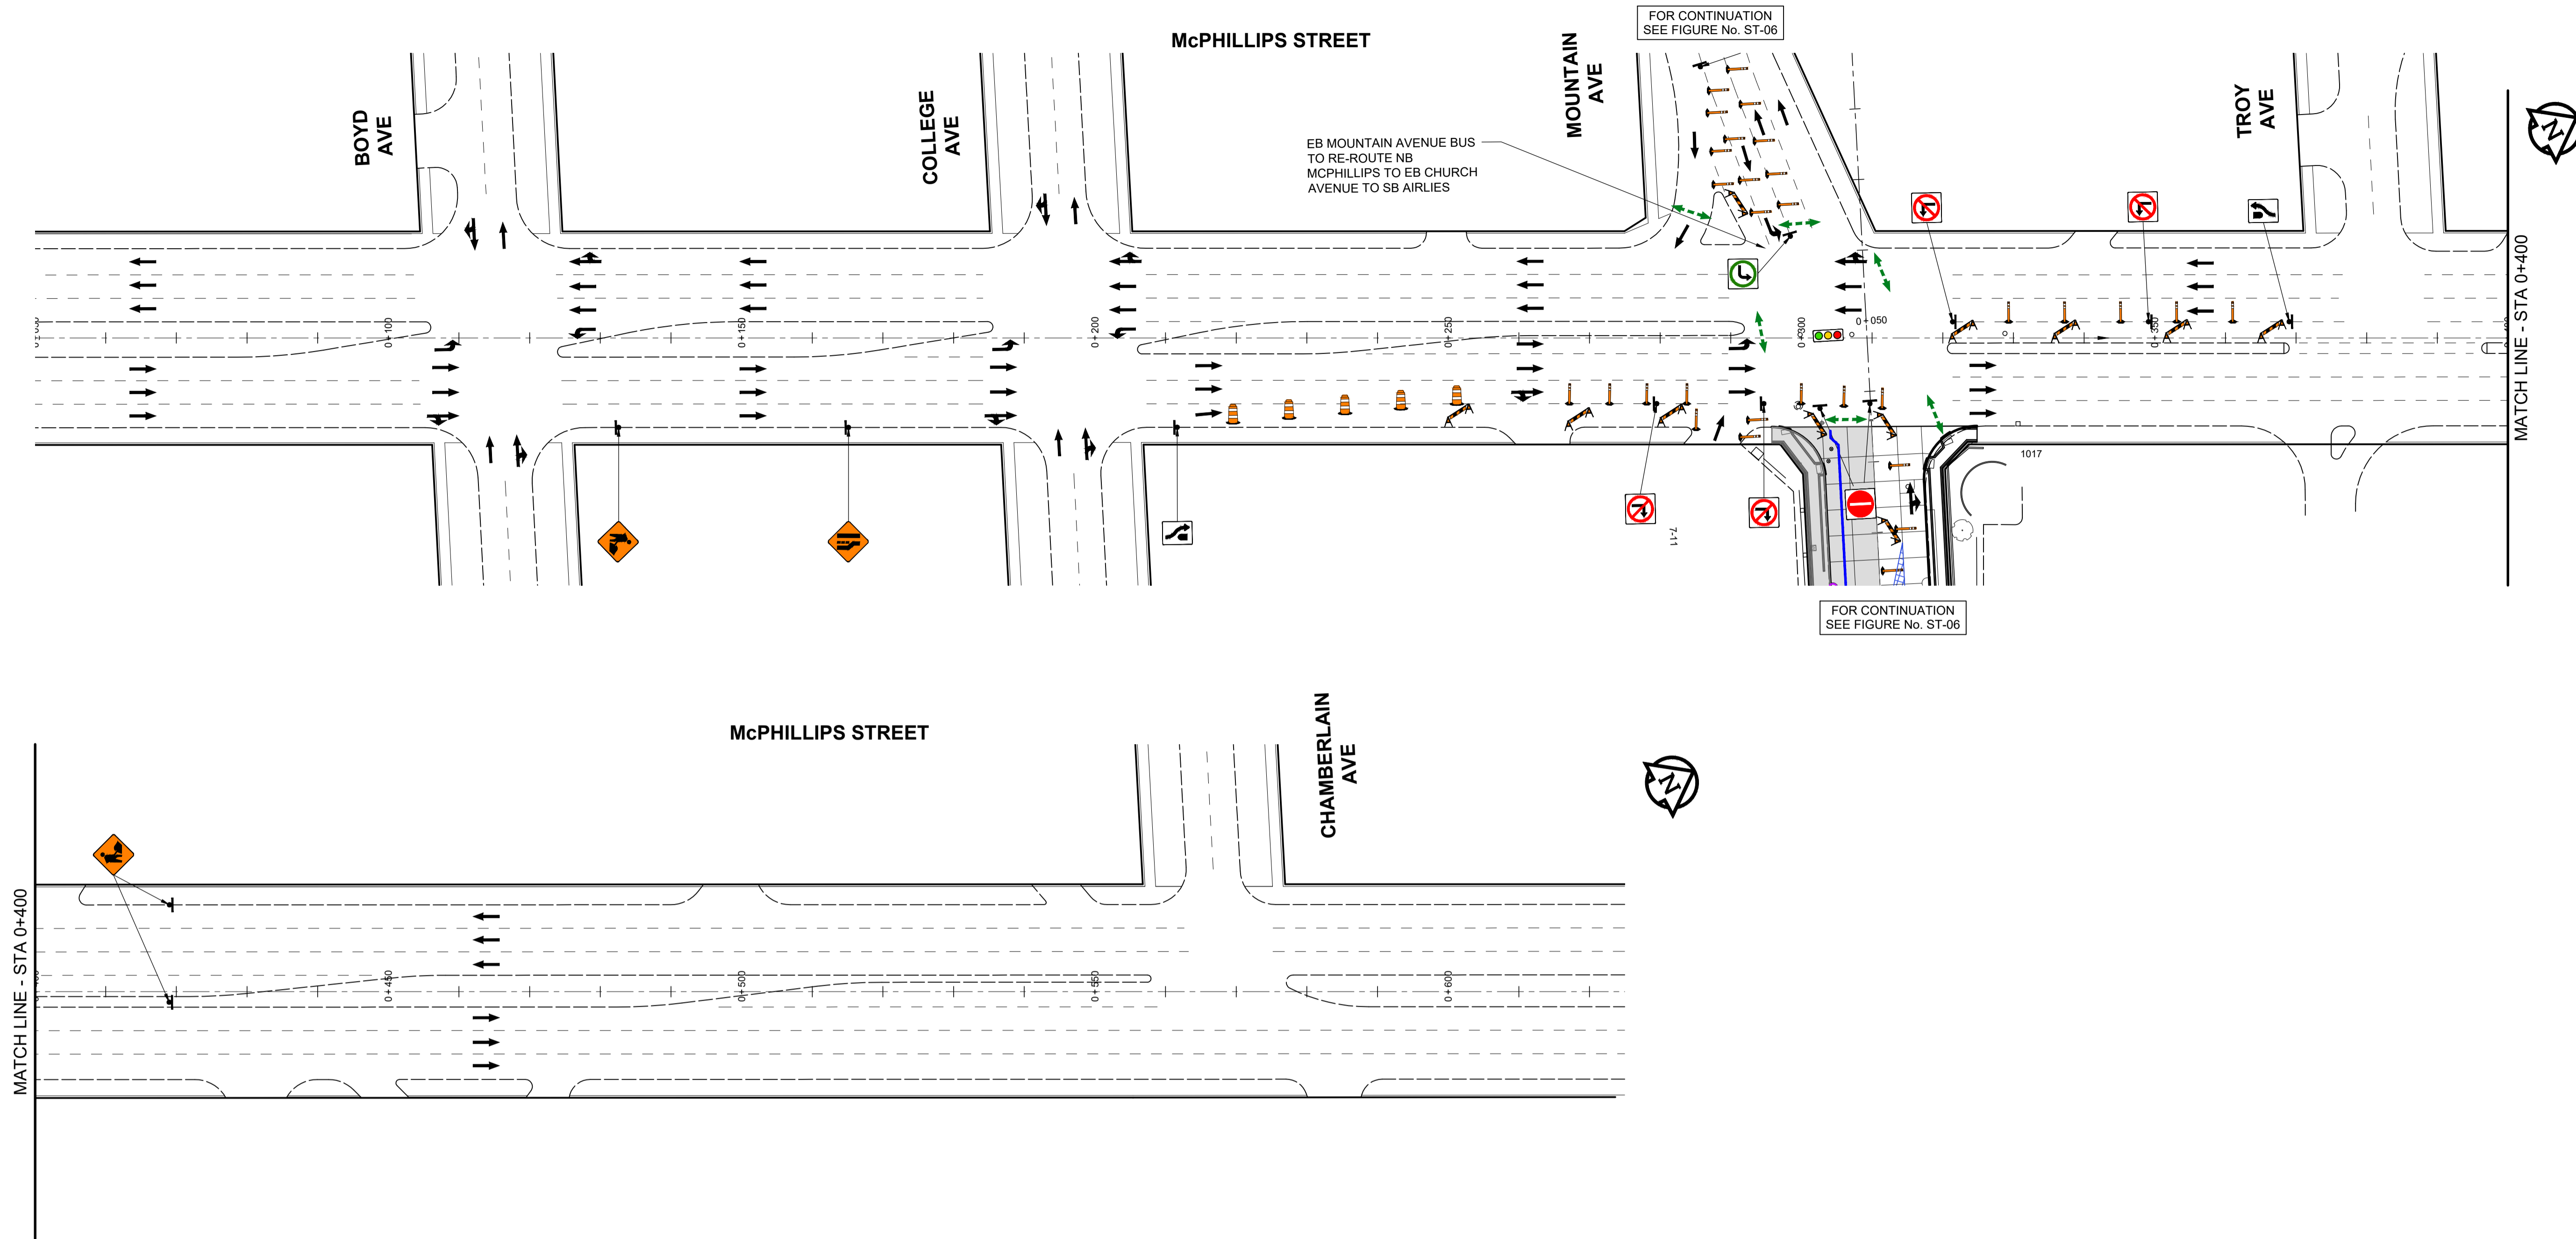

ISSUED FOR TENDER - R1

CITY OF WINNIPEG
MOUNTAIN AVENUE RECONSTRUCTION
McPHILLIPS ST TO ARLINGTON ST

TRAFFIC SIGNAGE
McPHILLIPS STREET

STAGE 2
FIGURE ST-05

