


X:\Proj\2021\12\0258300-2021-2023\McPhillips\Mountain\Renewal\09_CAD\07_Sheet\Mountain\STAGING\02583-Mountain-Signage and Traffic Signs.dwg Last Saved: 3/24/2022 5:30 PM by diane Printed: 3/25/2022 12:23 PM by Dave Lane A1 SIZE 894mm x 647mm

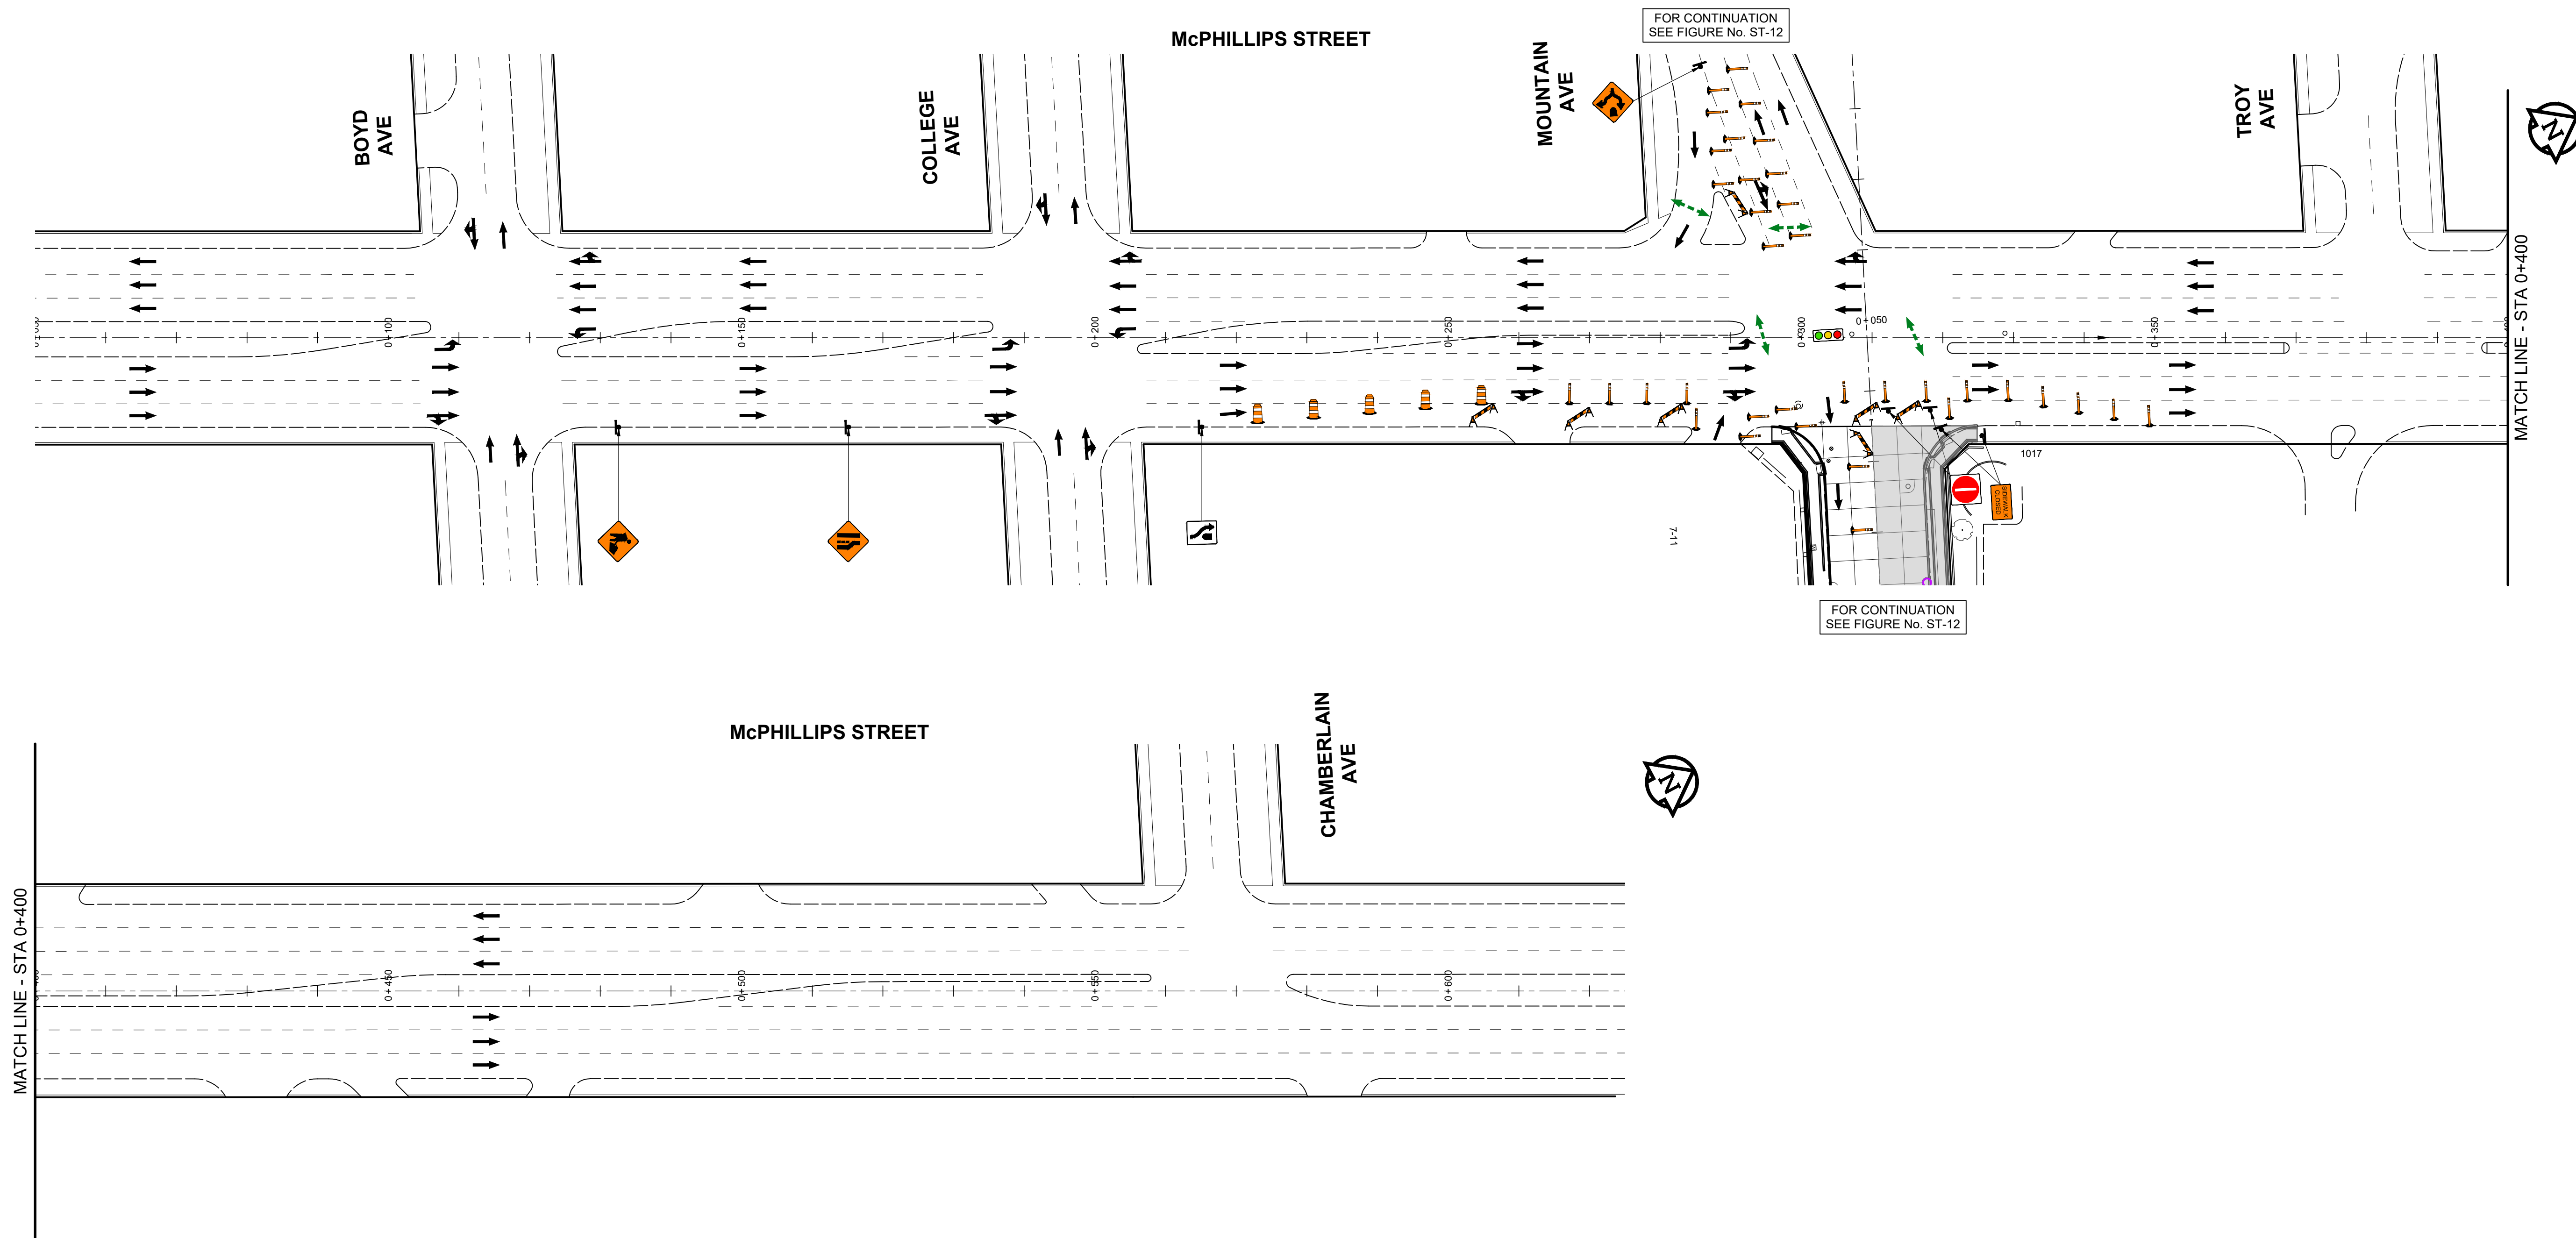

ISSUED FOR TENDER - R1

CITY OF WINNIPEG
MOUNTAIN AVENUE RECONSTRUCTION
McPHILLIPS ST TO ARLINGTON ST

TRAFFIC SIGNAGE
McPHILLIPS STREET

STAGE 4
FIGURE ST-11

