


X:\Proj\2021\12\0258300-2021-2023\McGraw-Hill\Mountain\Renewal\09_CAD\07_Signage\Mountain\STAGING\02583-Mountain-Signage and Traffic Signs.dwg Last Saved: 3/24/2022 5:30 PM by: diane Printed: 3/25/2022 12:23 PM by: Dave Lane A1 SIZE 90mm x 60mm

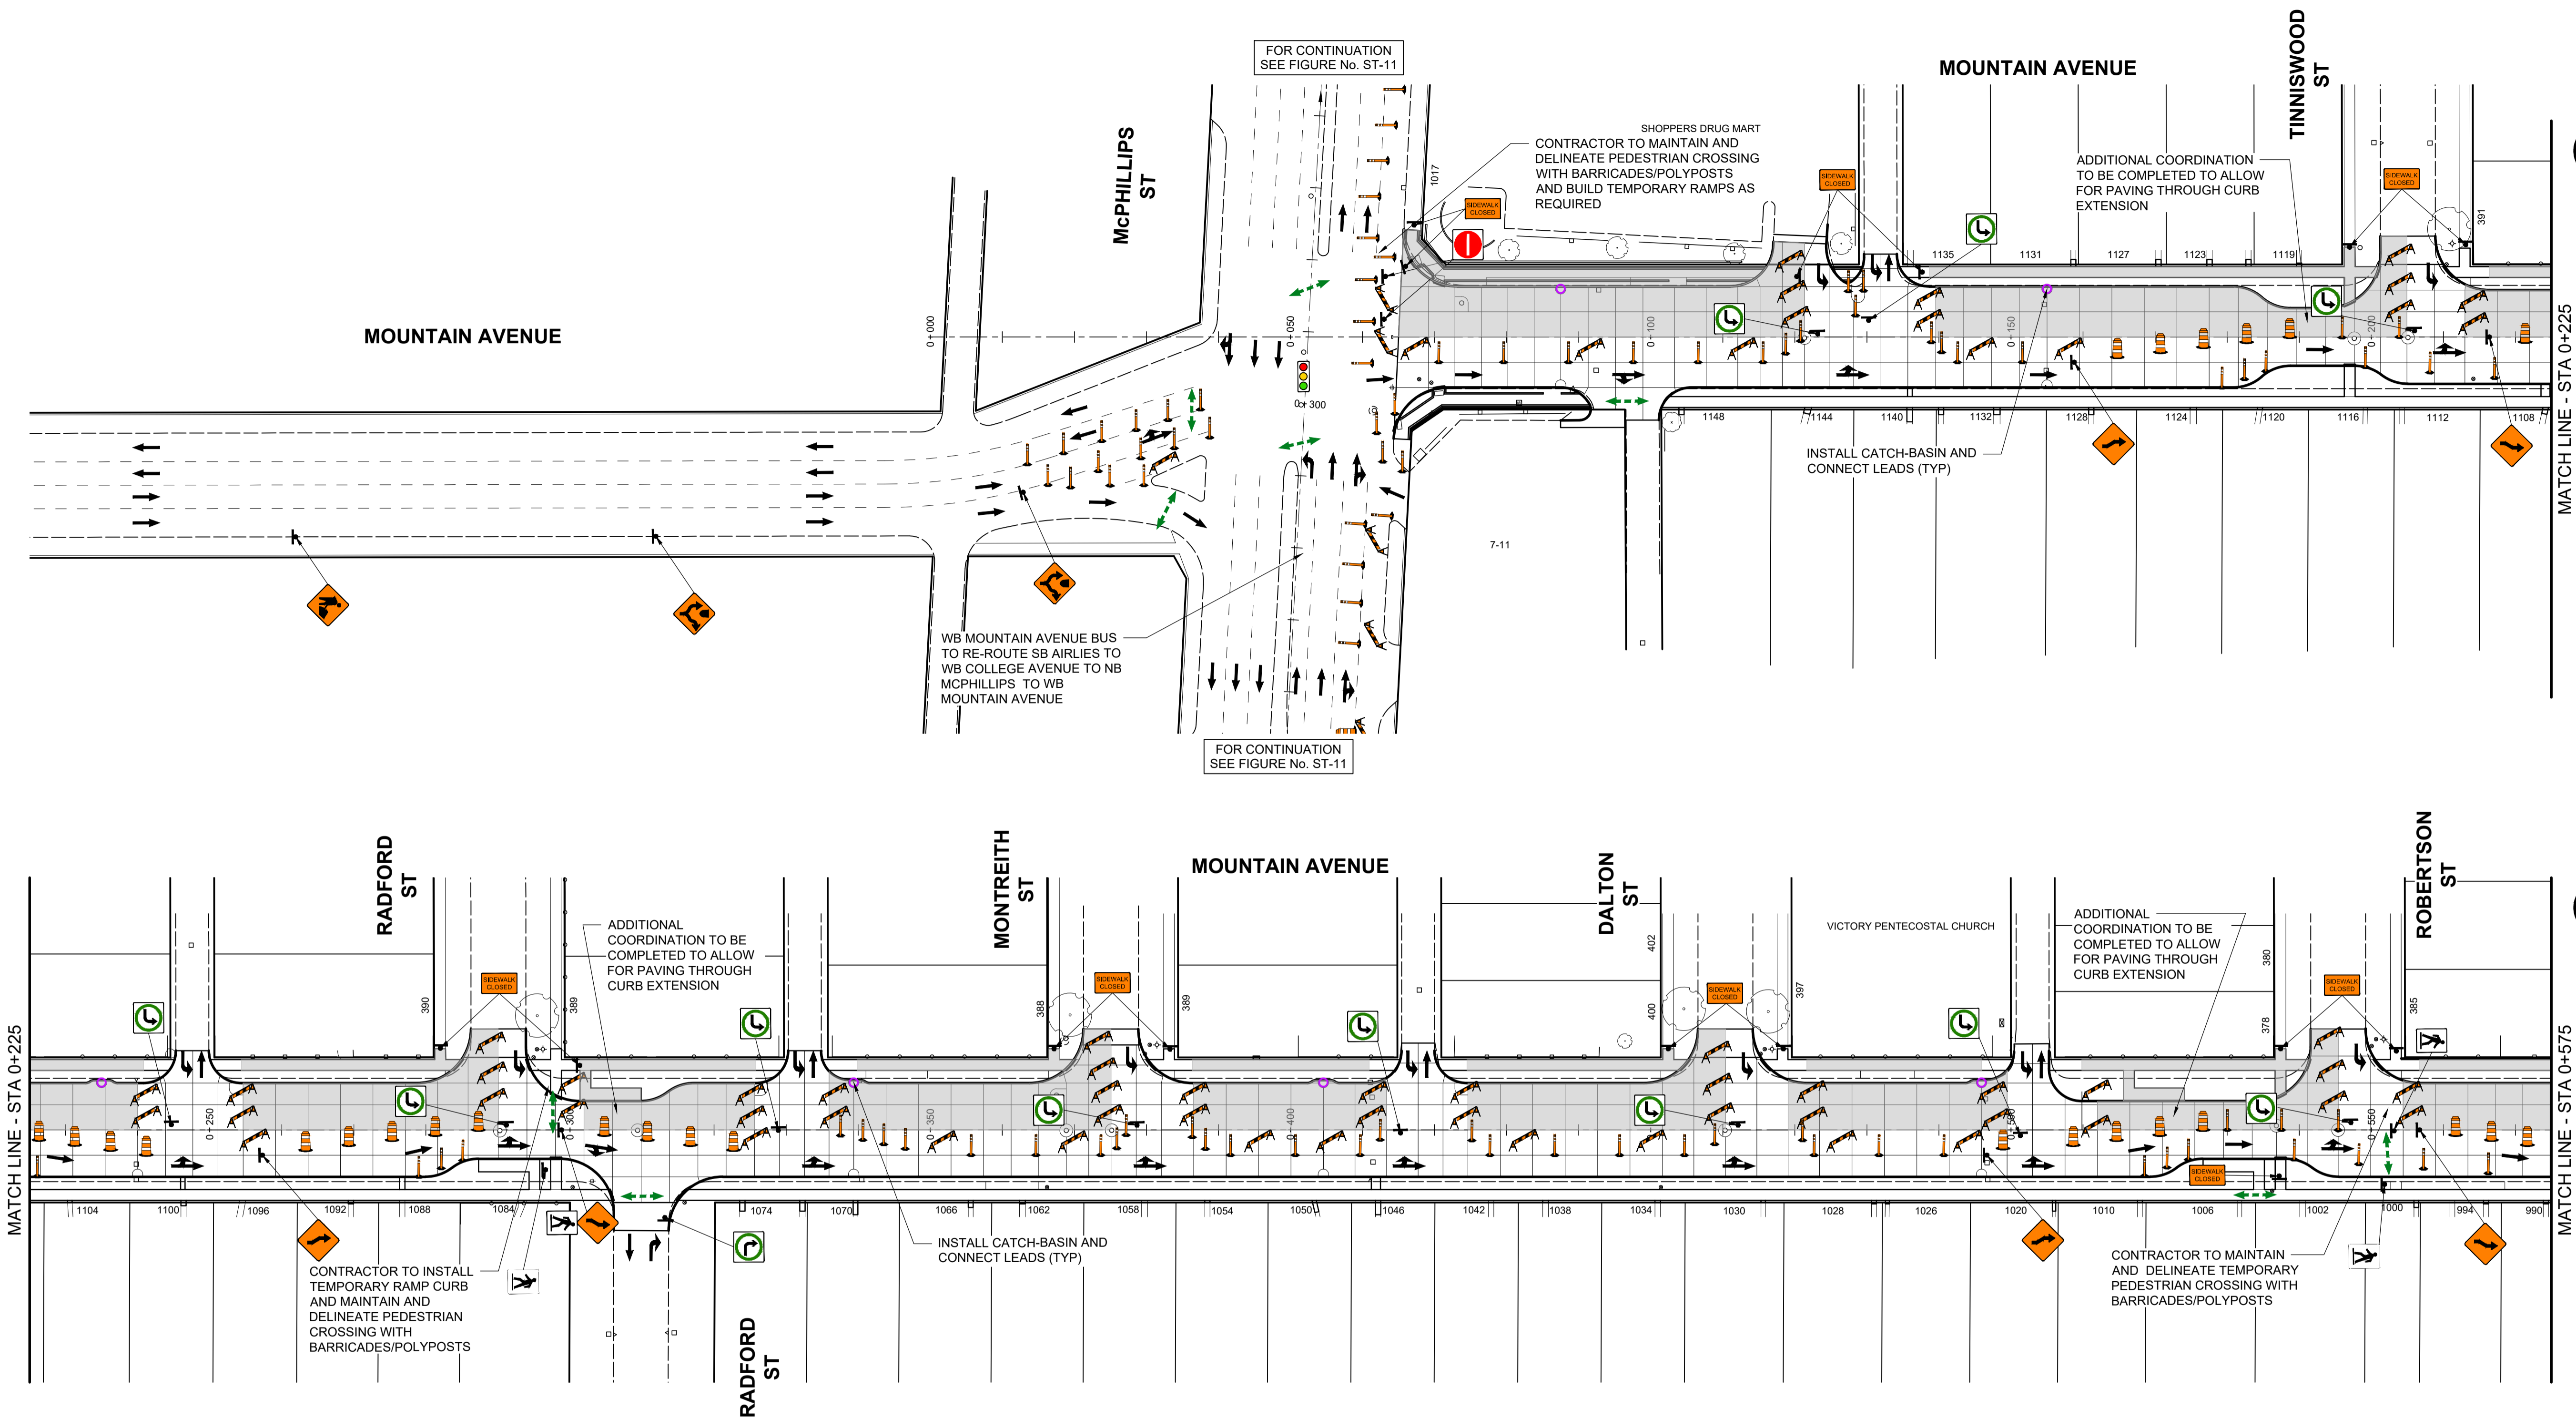

FOR CONTINUATION
SEE FIGURE No. ST-11

FOR CONTINUATION
SEE FIGURE No. ST-11

MATCH LINE - STA 0+225

MATCH LINE - STA 0+225

MATCH LINE - STA 0+225

MATCH LINE - STA 0+575

ISSUED FOR TENDER - R1

CITY OF WINNIPEG
MOUNTAIN AVENUE RECONSTRUCTION
McPHILLIPS ST TO ARLINGTON ST

TRAFFIC SIGNAGE
MOUNTAIN AVENUE

STAGE 4
FIGURE ST-12