
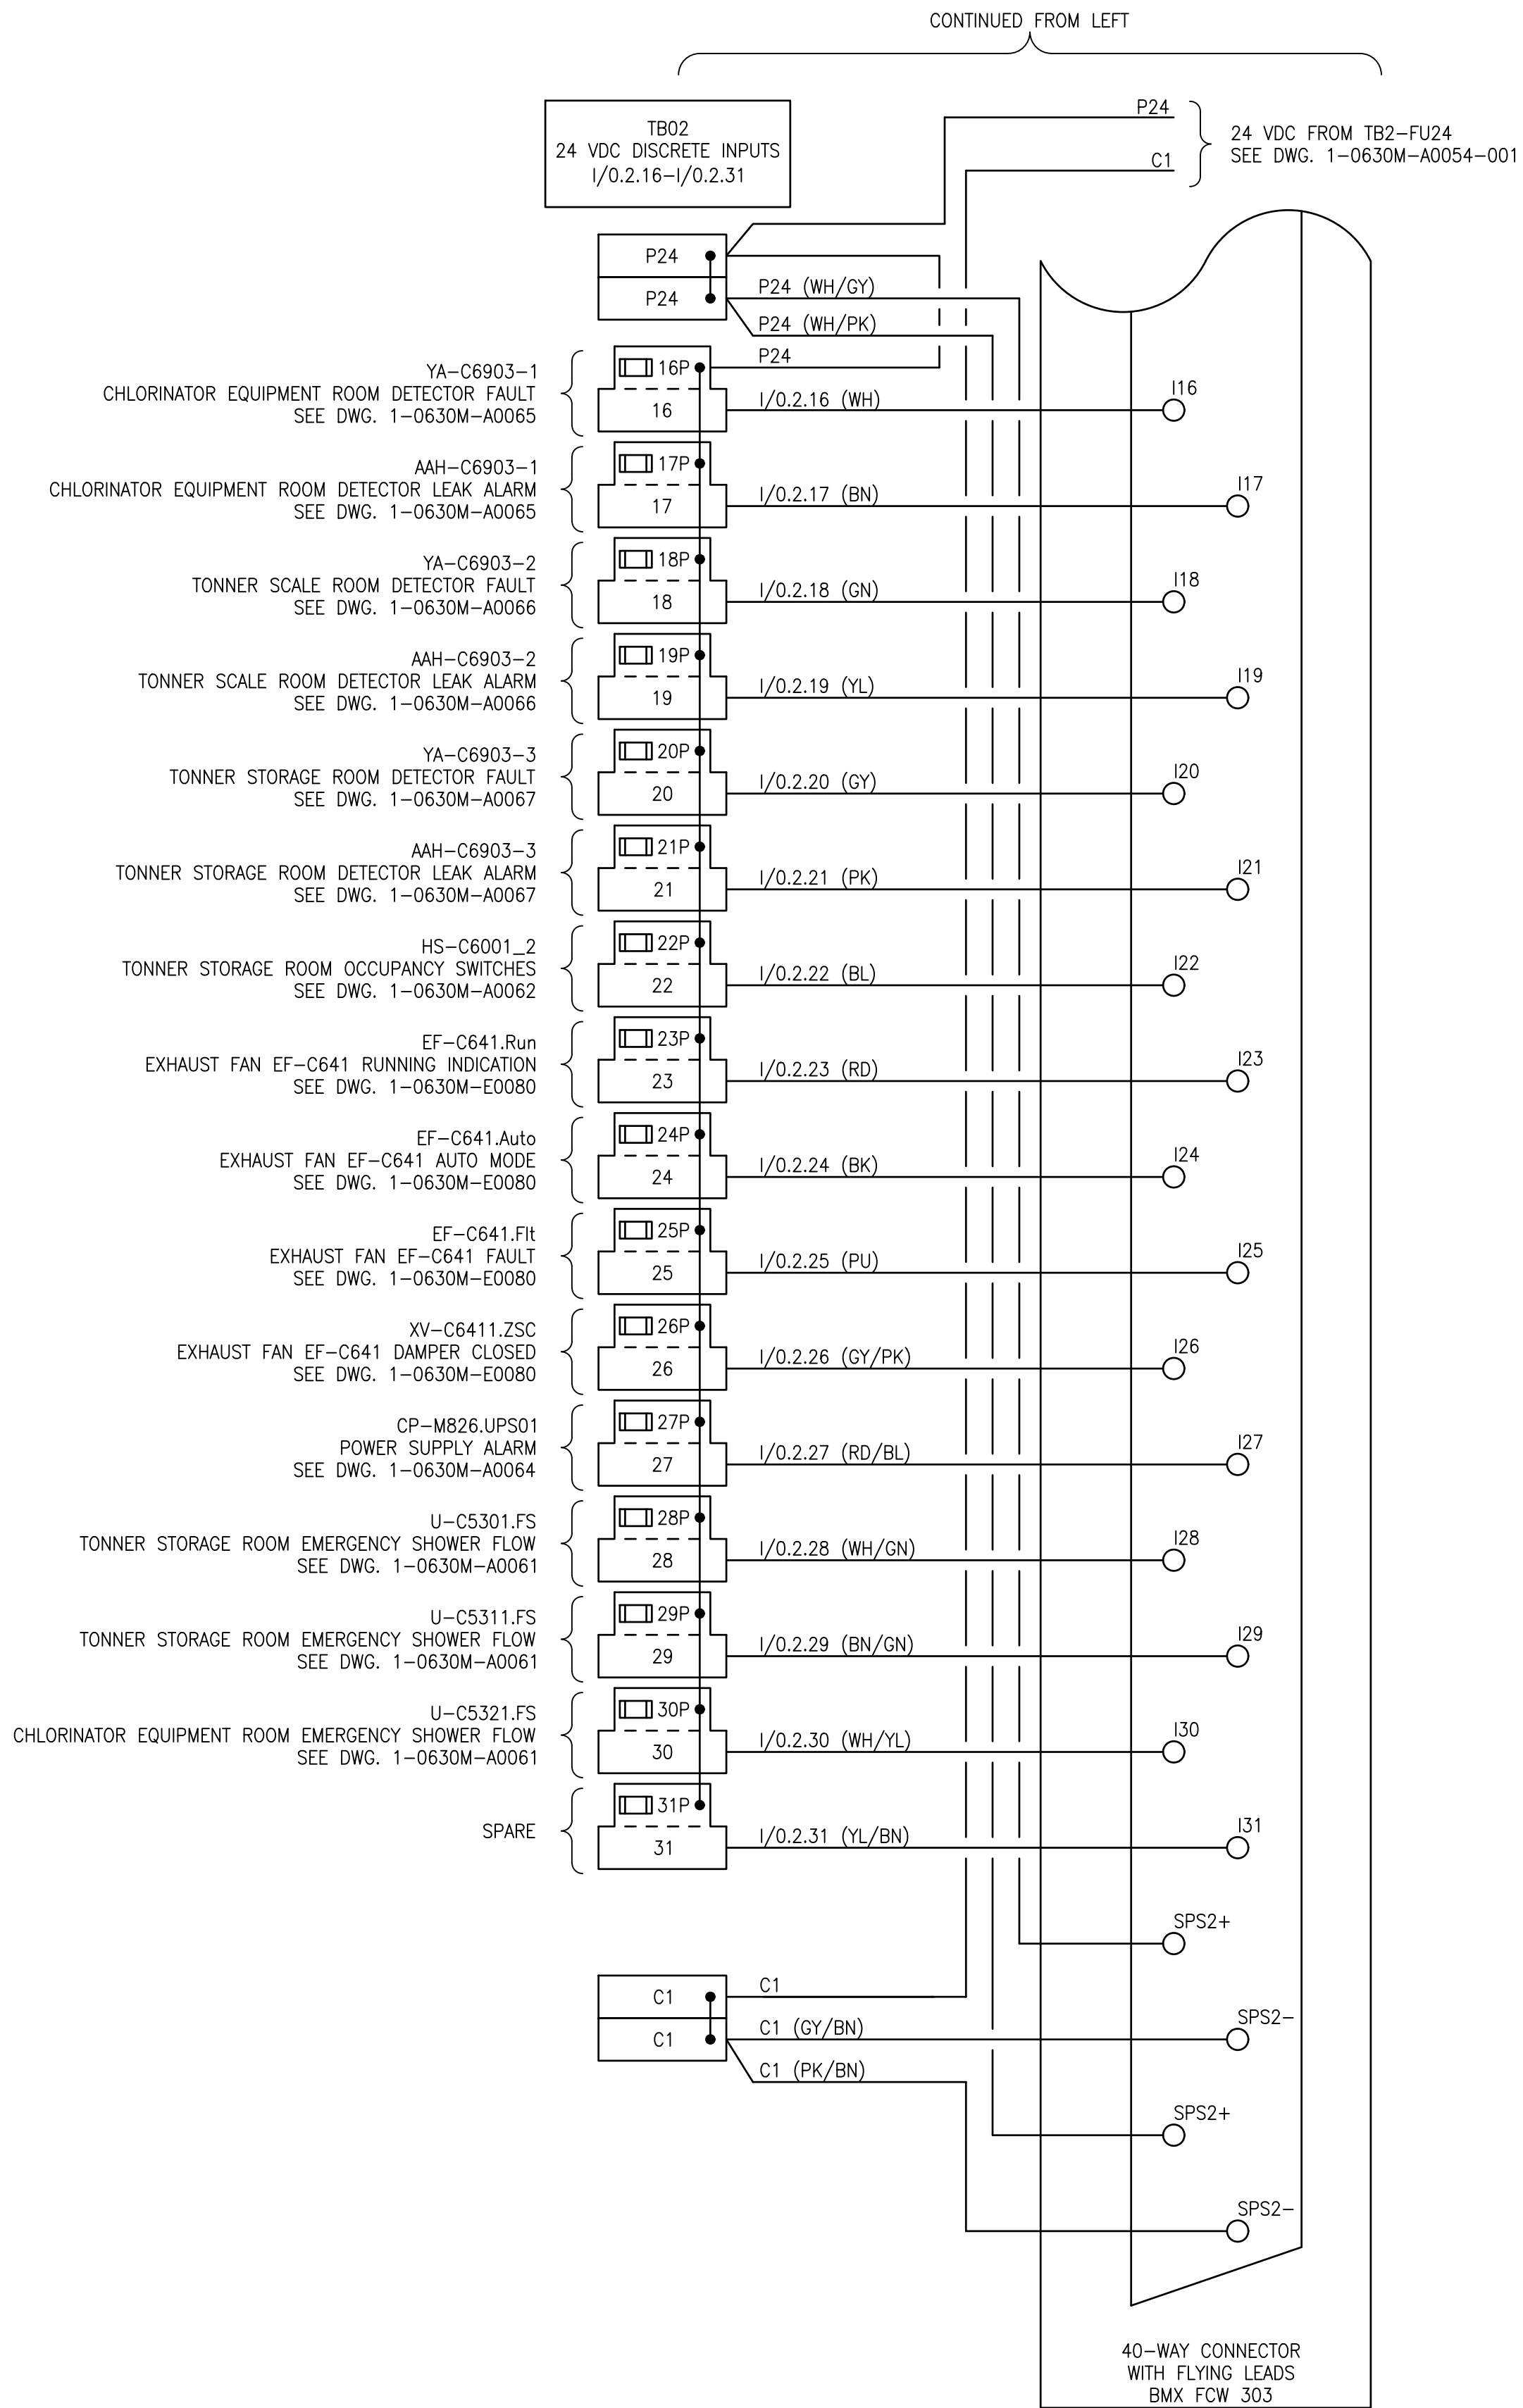


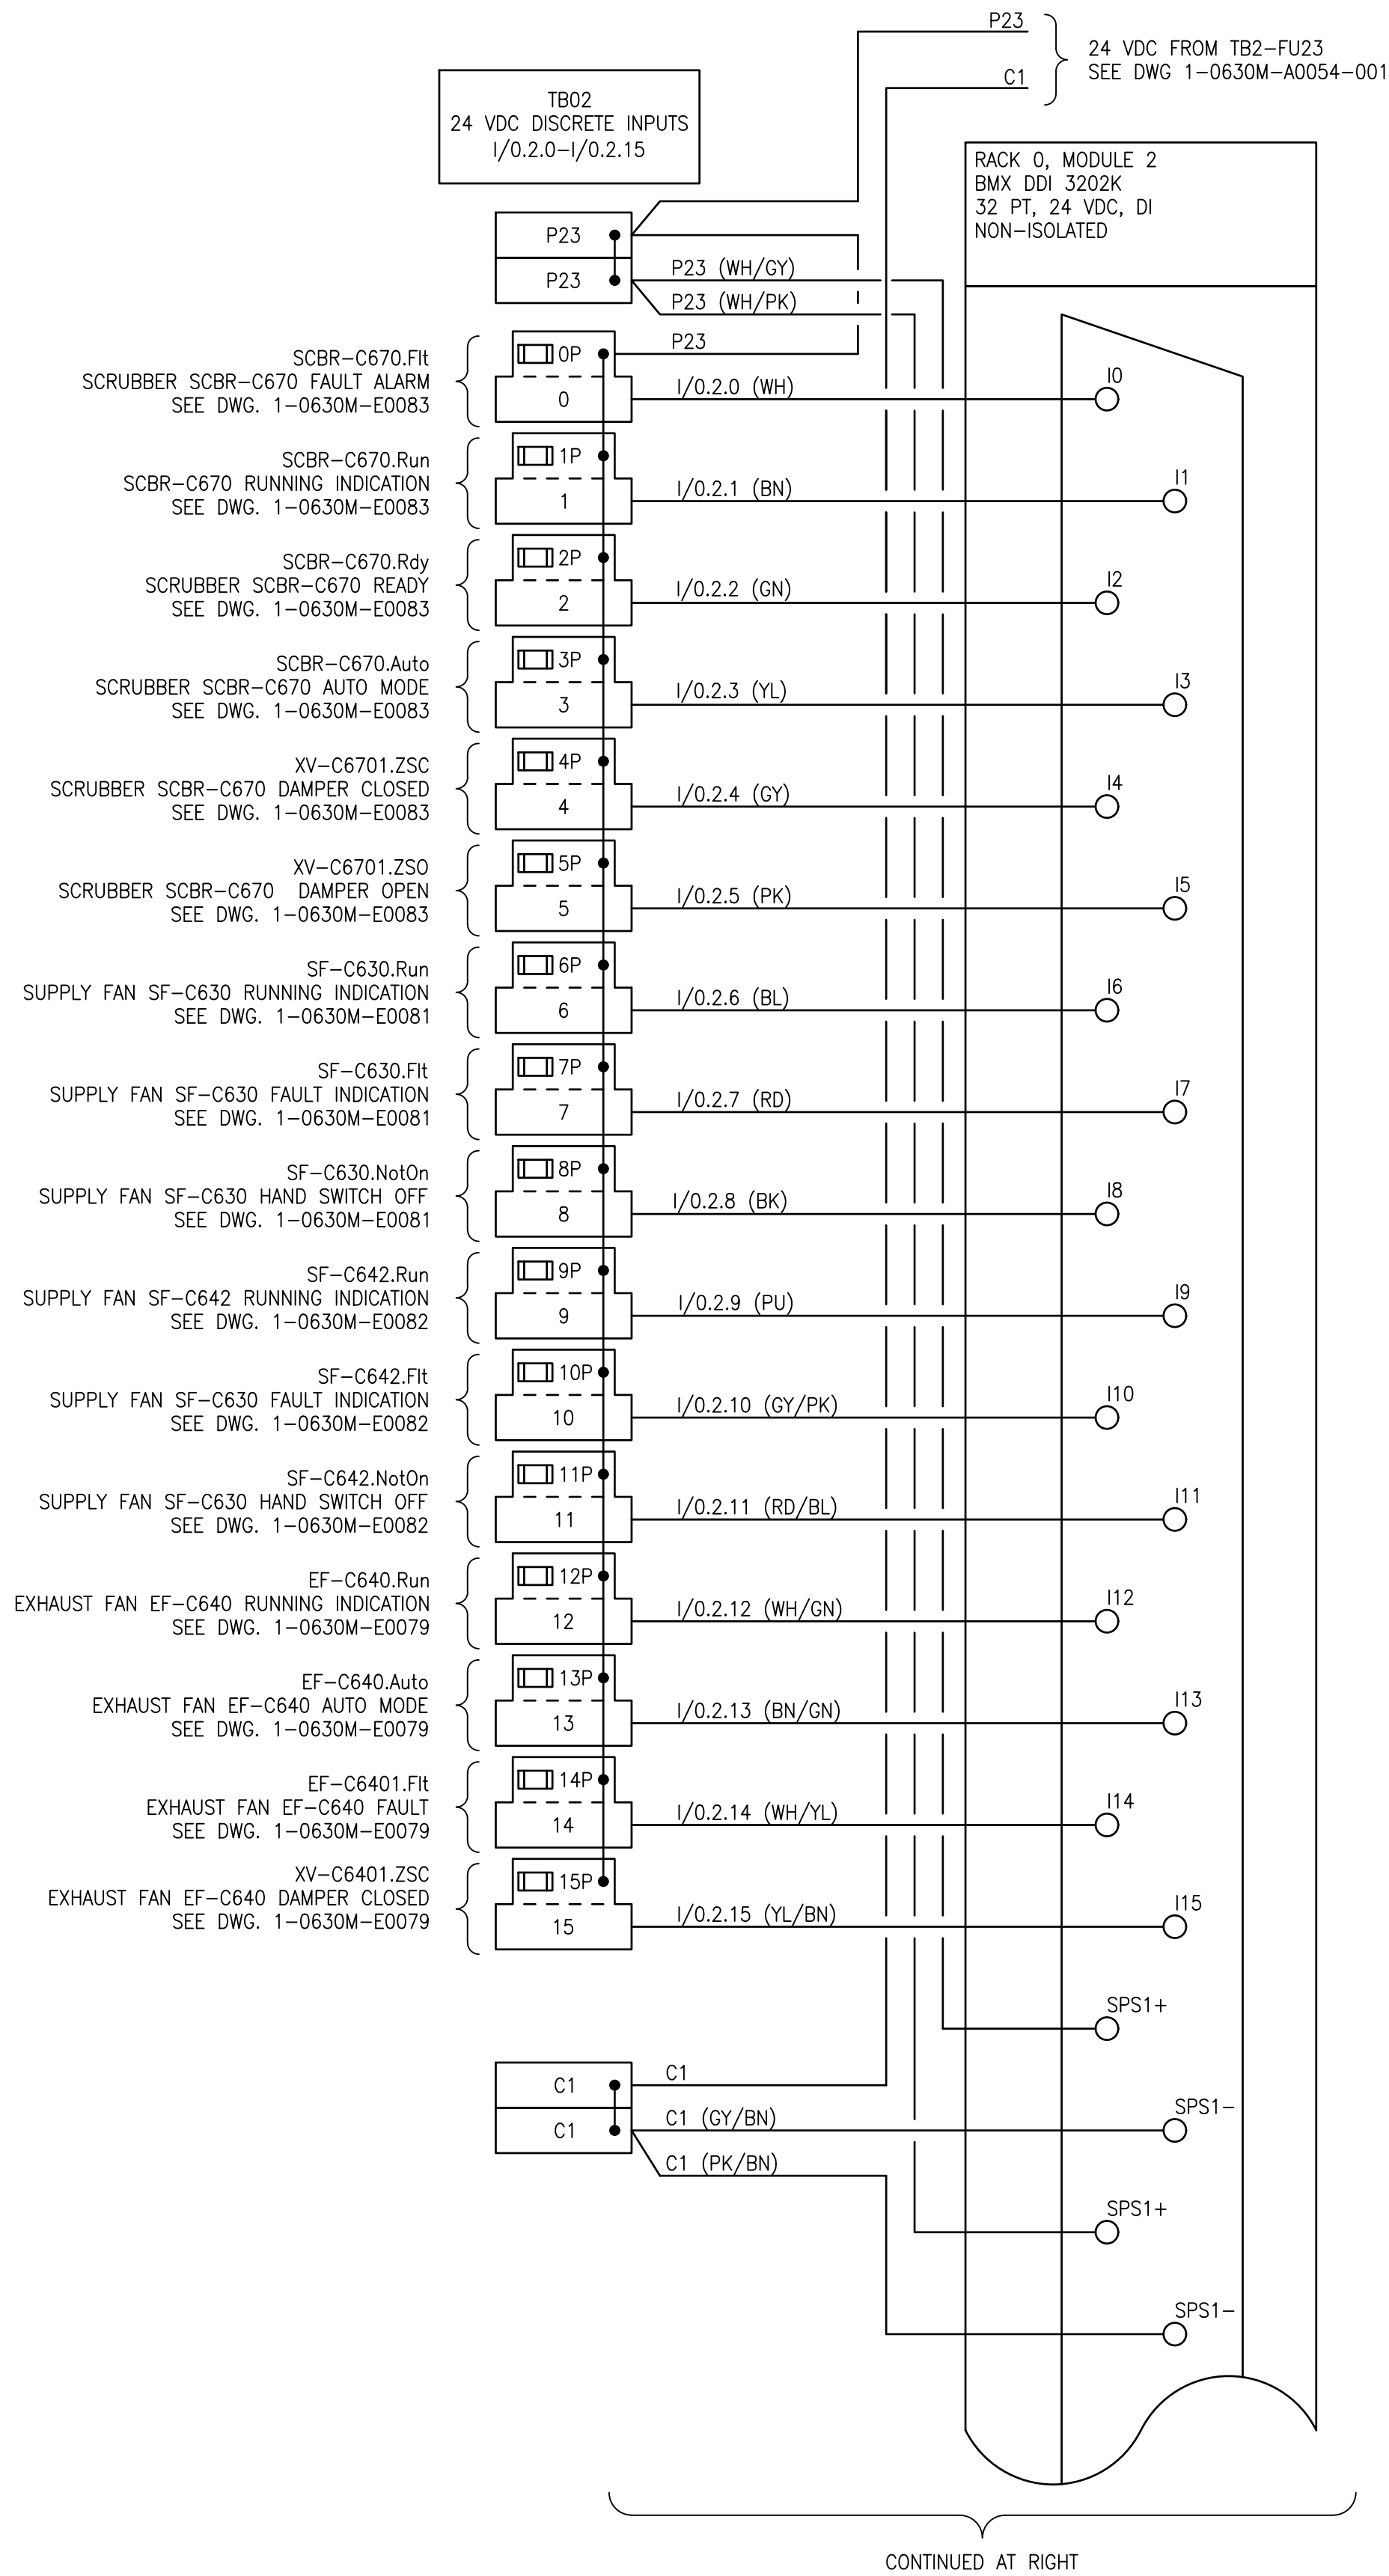

| FUSE SCHEDULE |            |        |                   |    |
|---------------|------------|--------|-------------------|----|
| TB            | IDENTIFIER | SIZE   | RATED CURRENT (A) | FA |
| TB4           | 0P         | 5x20mm | 0.5               |    |
|               | 1P         | 5x20mm | 0.5               |    |
|               | 2P         | 5x20mm | 0.5               |    |
|               | 3P         | 5x20mm | 0.5               |    |
|               | 4P         | 5x20mm | 0.5               |    |
|               | 5P         | 5x20mm | 0.5               |    |
|               | 6P         | 5x20mm | 0.5               |    |
|               | 7P         | 5x20mm | 0.5               |    |
|               | 8P         | 5x20mm | 0.5               |    |
|               | 9P         | 5x20mm | 0.5               |    |
|               | 10P        | 5x20mm | 0.5               |    |
|               | 11P        | 5x20mm | 0.5               |    |
|               | 12P        | 5x20mm | 0.5               |    |
|               | 13P        | 5x20mm | 0.5               |    |
|               | 14P        | 5x20mm | 0.5               |    |
|               | 15P        | 5x20mm | 0.5               |    |
|               | 16P        | 5x20mm | 0.5               |    |
|               | 17P        | 5x20mm | 0.5               |    |
|               | 18P        | 5x20mm | 0.5               |    |
|               | 19P        | 5x20mm | 0.5               |    |
|               | 20P        | 5x20mm | 0.5               |    |
|               | 21P        | 5x20mm | 0.5               |    |
|               | 22P        | 5x20mm | 0.5               |    |
|               | 23P        | 5x20mm | 0.5               |    |
|               | 24P        | 5x20mm | 0.5               |    |
|               | 25P        | 5x20mm | 0.5               |    |
|               | 26P        | 5x20mm | 0.5               |    |
|               | 27P        | 5x20mm | 0.5               |    |
|               | 28P        | 5x20mm | 0.5               |    |
|               | 29P        | 5x20mm | 0.5               |    |
|               | 30P        | 5x20mm | 0.5               |    |
|               | 31P        | 5x20mm | 0.5               |    |