



NOTE: CHAINAGES SHOWN ARE ALONG  
 CL OF PANET ROAD

PANET ROAD

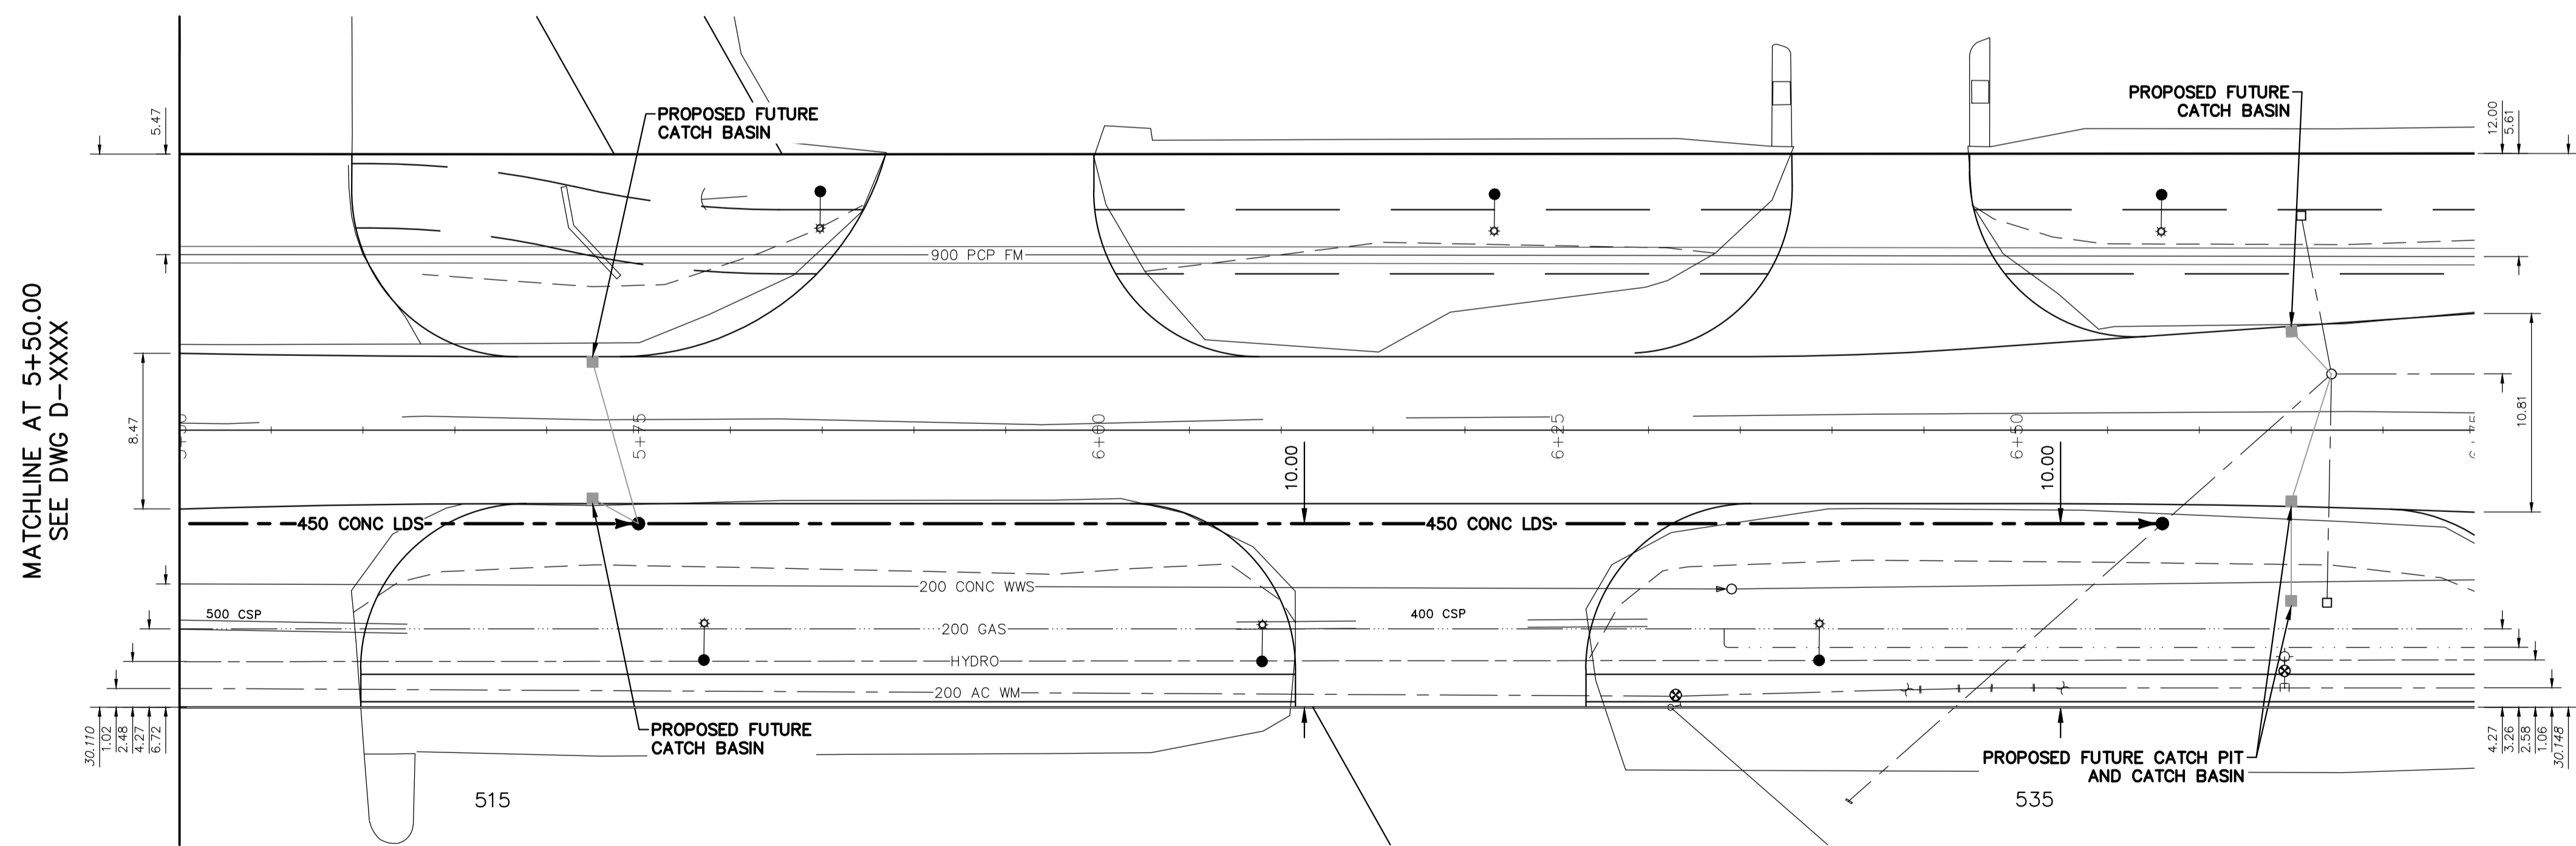

PRELIMINARY  
 NOT FOR CONSTRUCTION

**ENGINEERS**  
**GEOSCIENTISTS**  
**MANITOBA**  
 Certificate of Authorization  
 WSP Canada Inc.  
 No. 5750

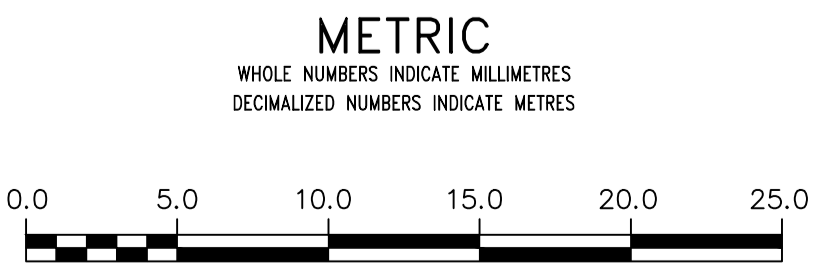

**WARNING**  
 IF POWER EQUIPMENT OR EXPLOSIVES ARE TO BE USED FOR EXCAVATION ON THIS PROJECT THE CONTRACTOR MUST:  
 1) NOTIFY THE GAS COMPANY OF THE PROPOSED LOCATION OF EXCAVATION.  
 2) TAKE PRECAUTION TO AVOID DAMAGE TO GAS COMPANY INSTALLATIONS.  
 SEE PROVINCIAL REGULATION 210/72 FOR DETAILS

**LOCATION APPROVED**  
 UNDERGROUND STRUCTURES  
 SUPV. U/G STRUCTURES COMMITTEE DATE  
 NOTE:  
 LOCATION OF UNDERGROUND STRUCTURES AS SHOWN ARE BASED ON THE BEST INFORMATION AVAILABLE BUT NO GUARANTEE IS GIVEN THAT ALL EXISTING UTILITIES ARE SHOWN OR THAT THE GIVEN LOCATIONS ARE EXACT. CONFIRMATION OF EXISTENCE AND EXACT LOCATION OF ALL SERVICES MUST BE OBTAINED FROM THE INDIVIDUAL UTILITIES BEFORE PROCEEDING WITH CONSTRUCTION.

B.M. ELEV.	NO.	REVISIONS	DATE	BY
8				
7				
6				
5				
4				
3				
2				
1	ADDENDUM 2		2026/04/22	R.H.
0	ISSUED FOR TENDER		2026/04/08	K.G.

**wsp**  
 1600 Buffalo Place  
 Winnipeg, Manitoba  
 R3T 6B8 Canada  
 Phone: 204-477-6650  
 Fax: 204-474-2864  
 wsp.com

DESIGNED BY	G.Z.	CHECKED BY	K.G.
DRAWN BY	G.Z.	APPROVED BY	S.M.
SCALE:	HORIZONTAL 1:250		
	VERTICAL 1:50		
DATE	2026 04 22	DATE	2026-03-25

ENGINEER'S SEAL  
  
 2026-04-22  
 CONSULTANT DRAWING NUMBER  
**CA005742.0352**

**THE CITY OF WINNIPEG**  
 WATER AND WASTE DEPARTMENT  
 ENGINEERING DIVISION  
 2026 INDUSTRIAL STREET RENEWALS  
**PANET ROAD**  
 412.0m>NNL MISSION STREET TO  
 155.2m>SSL NAIRN AVENUE

SHEET 16 OF 18  
 CITY DRAWING NUMBER  
**D-XXXX**