



THE CITY OF WINNIPEG


WATER AND WASTE DEPARTMENT

STRATHMILLAN/MOORGATE COMBINED SEWER RELIEF CONTRACT 4

Tender No. 522-2003

DRAWING LIST

- LD-2918 STRATHMILLAN ROAD - ASSINIBOINE RIVER to 50m S of PORTAGE AVE.
- LD-2919 STRATHMILLAN ROAD - 50m S of PORTAGE AVE. to 9m N of PORTAGE AVE.
- LD-2920 STRATHMILLAN ROAD - 9m N of PORTAGE AVE. to 160m N of PORTAGE AVE.
- LD-2921 STRATHMILLAN ROAD - 160m N of PORTAGE AVE. to 98m S of LODGE AVE.
- LD-2922 STRATHMILLAN ROAD - 98m S of LODGE AVE. to 34m N of LODGE AVE.
- LD-2923 SITE PLAN - PROPOSED EASEMENTS, REMOVALS and SITE GRADING
- LD-2924 PLANTING PLAN
- LD-2925 PLANTING DETAILS

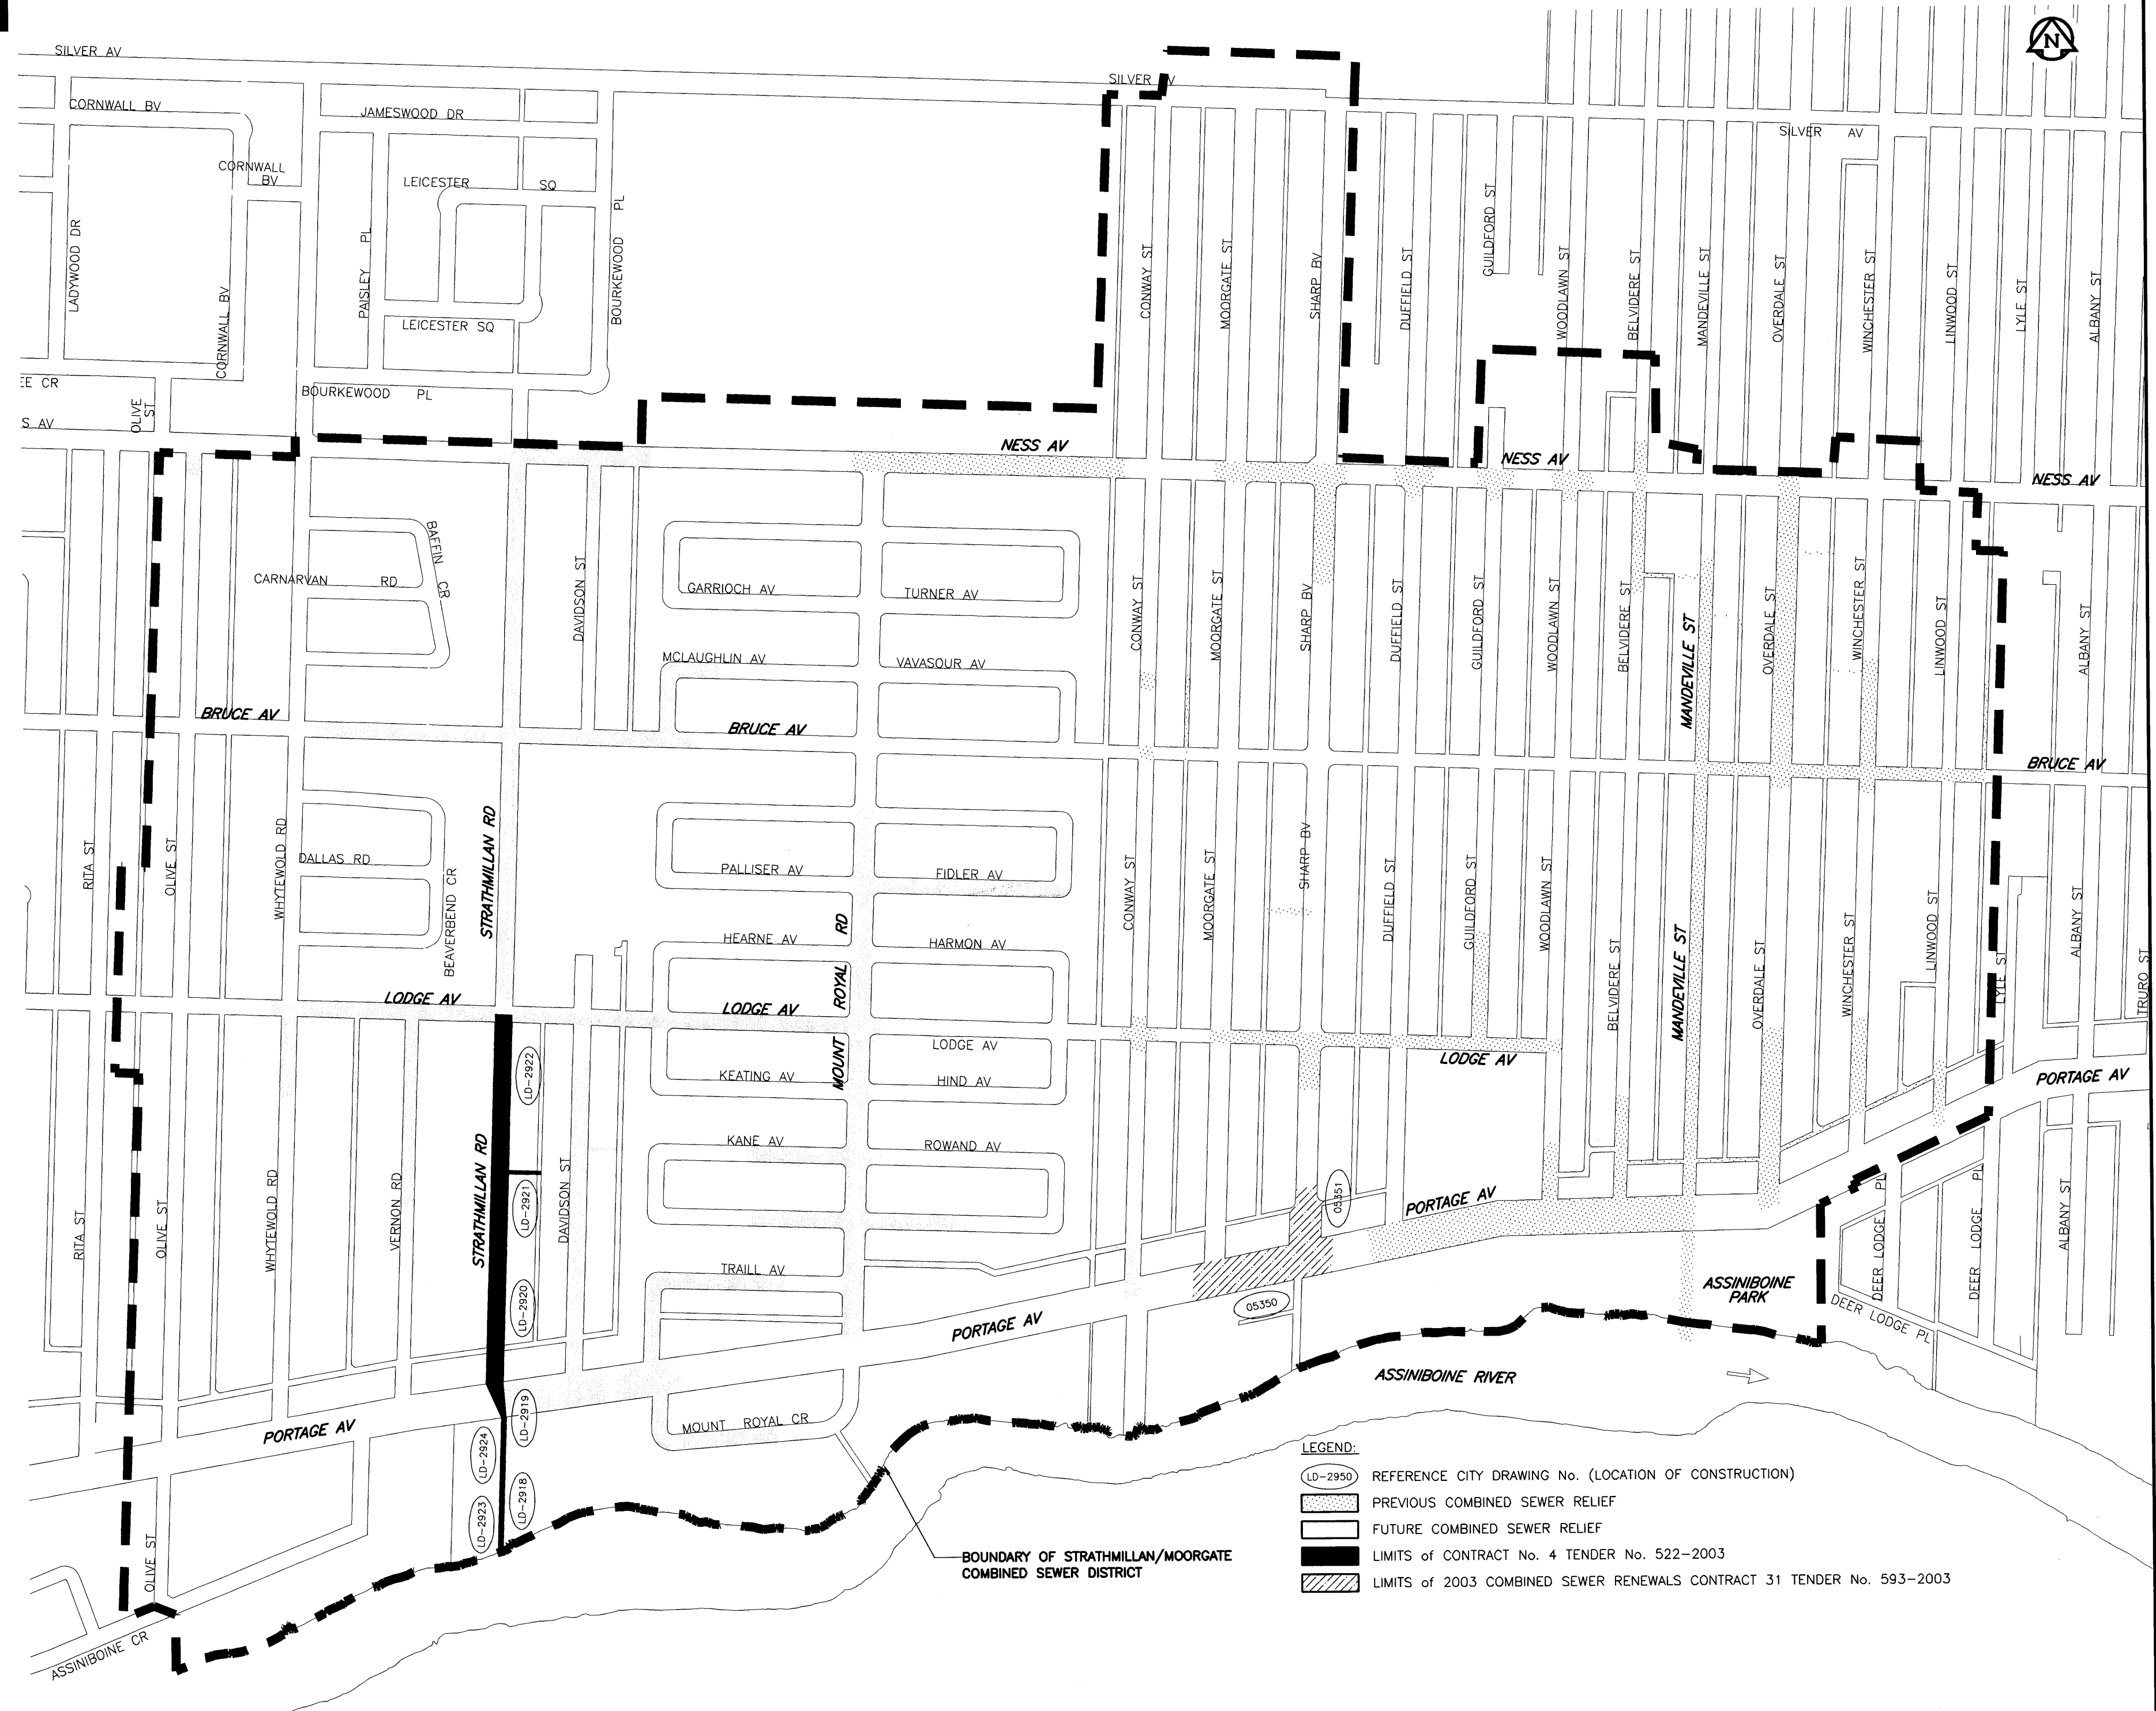

PLOT SCALE: 1:1
FILE: COV04_R-DWG_2004-01-07 1:57pm ADL



UMA Engineering Ltd.

• Consulting • Engineering • Construction • Management Services