



P:\121978 WINNIPEG\GRAVITY MECH-STRUCT\0501.DWG \_DEC/15/2003 4:17 p.m. LAYOUT: layout1 USER: tobi  
 SHEET: 04-11 (1/2003)

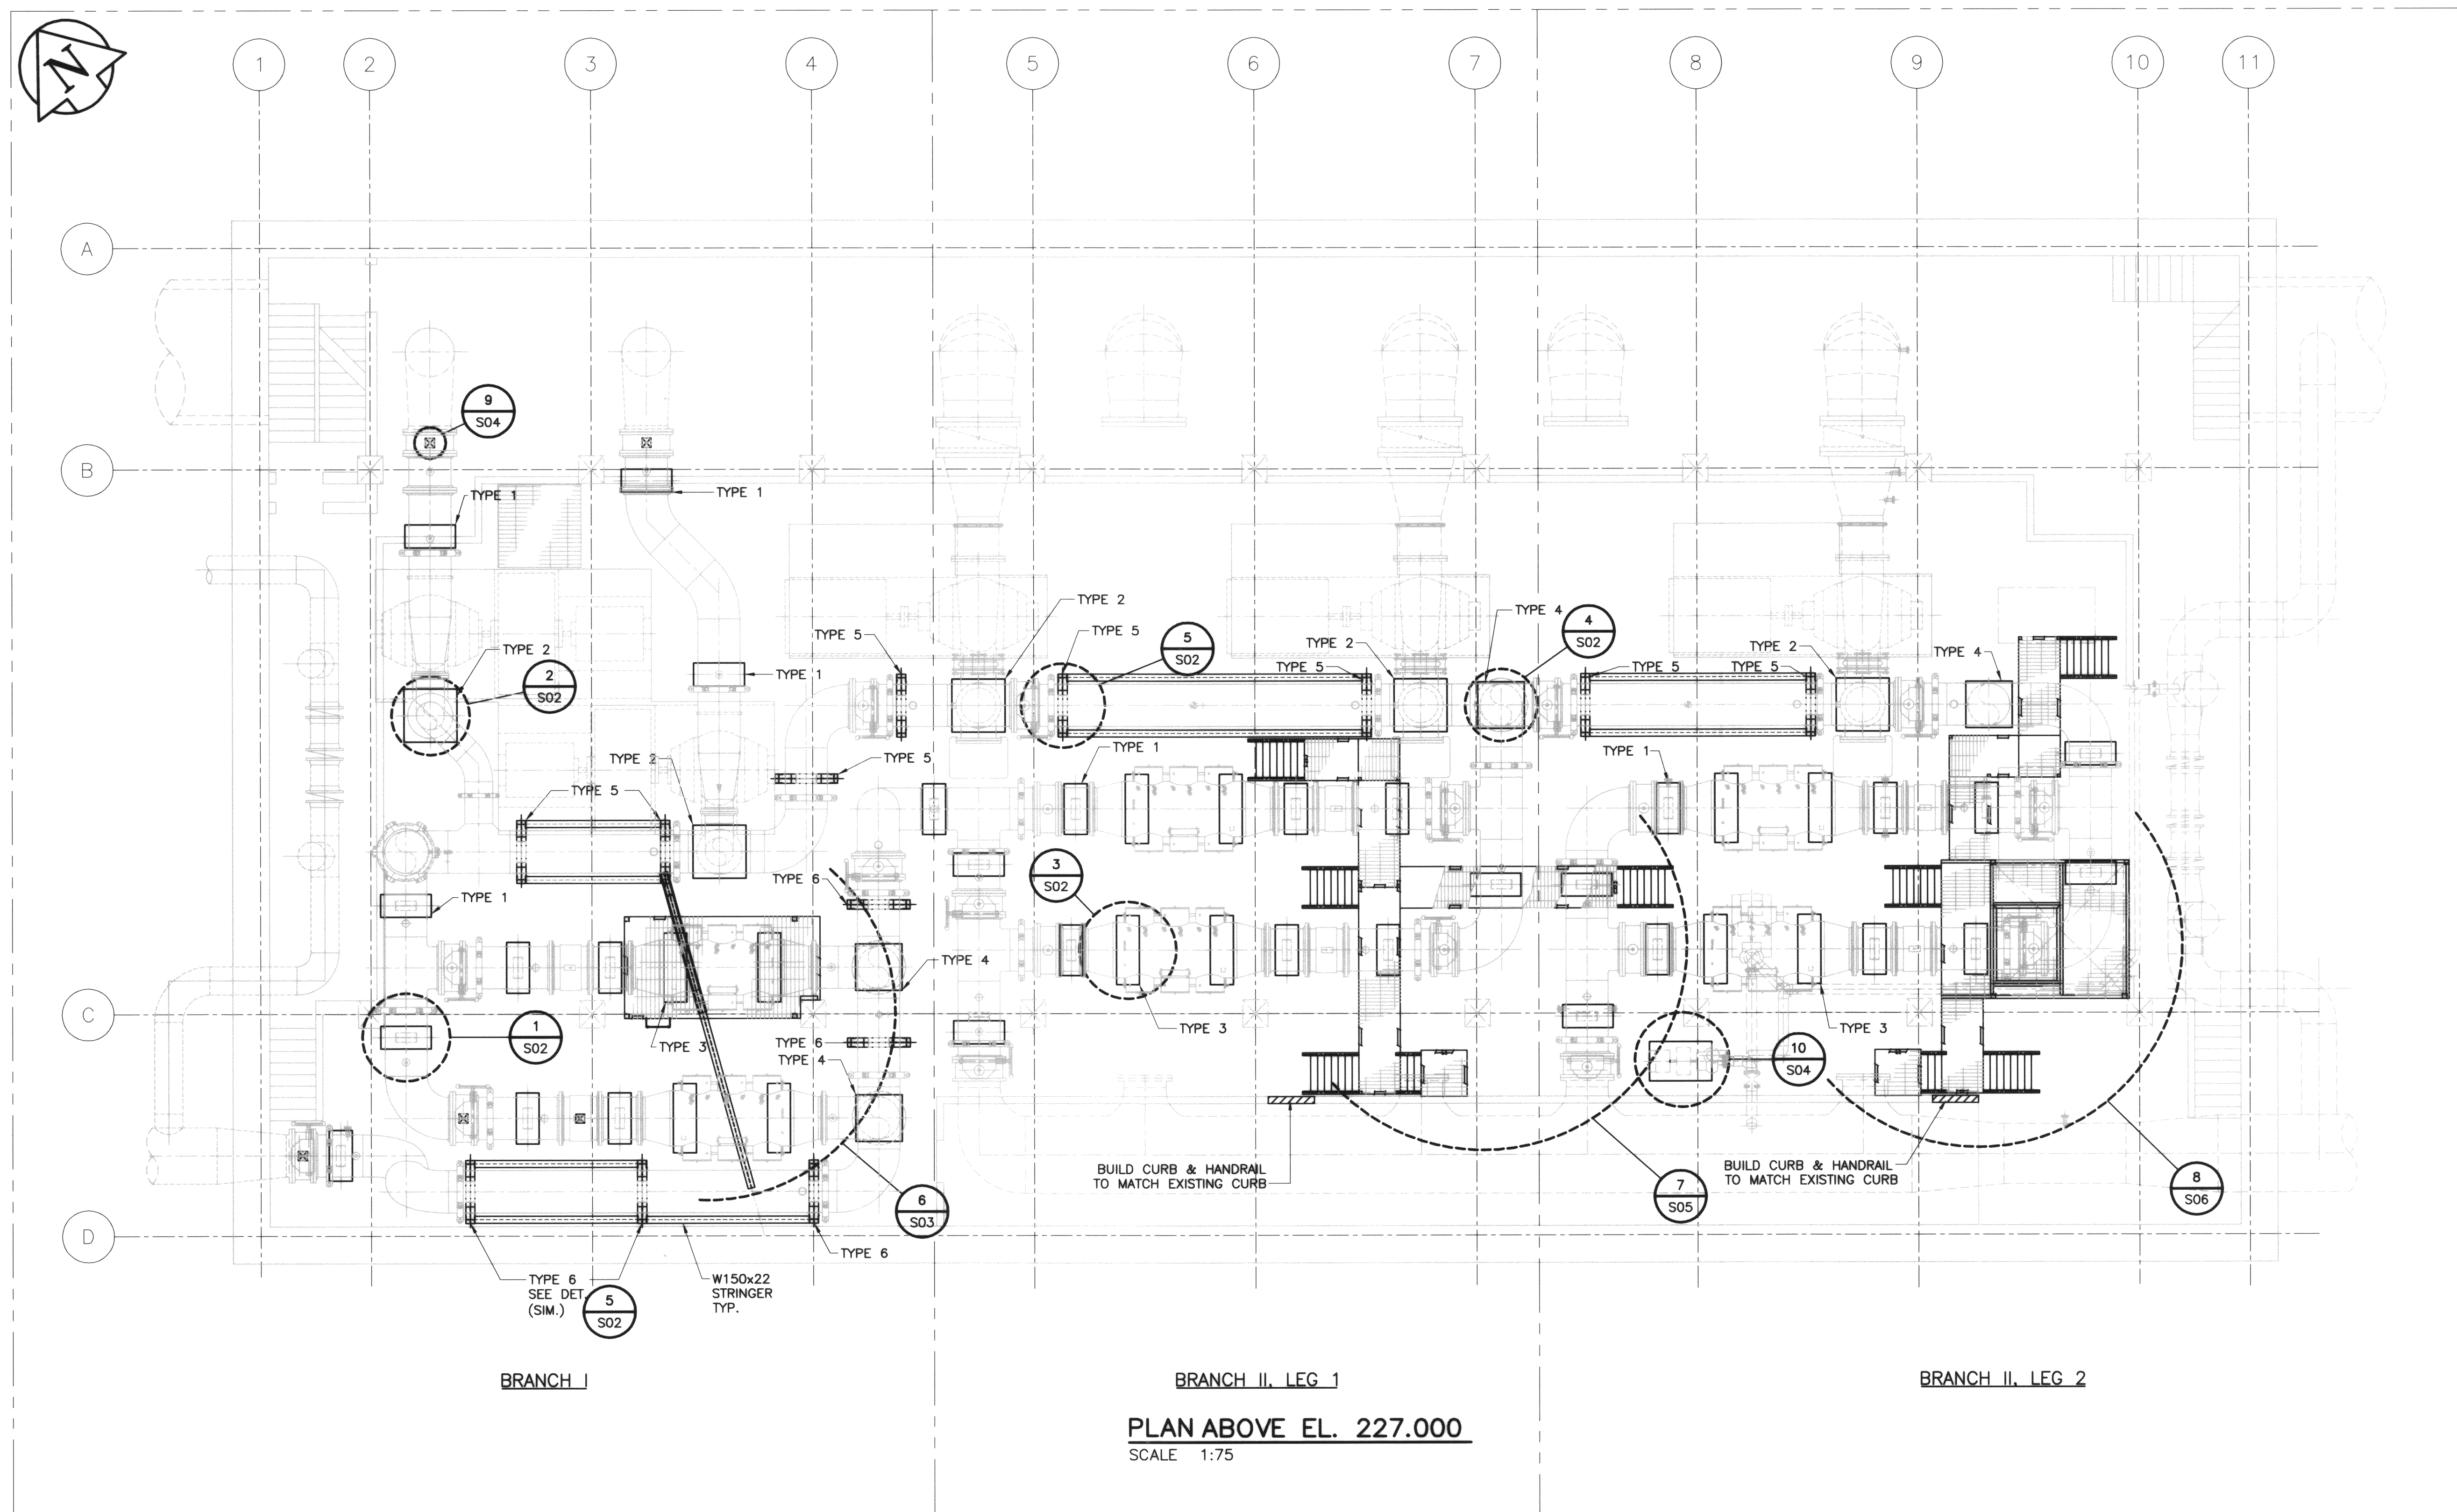

- NOTES:
1. GRATING, LADDER, STAIR TREADS AND LIFTING EYES SHALL BE GALVANIZED.
  2. STEEL FABRICATIONS FOR HANDRAILS, PLATFORMS, PIPE SUPPORT FRAMES AND MONORAIL BEAMS SHALL BE PAINTED.
  3. PIPE SUPPORTS:  
TYPE 1: 30; TYPE 2: 5; TYPE 3: 12; TYPE 4: 4; TYPE 5: 8; TYPE 6: 5
  4. L.L. FOR PLATFORM AND WALKWAY:  
L.L. FOR WALKWAY 2.5kN/m<sup>2</sup> L.L. FOR PLATFORM 13.5 kN/m<sup>2</sup>.



B.M. ELEV.					
DESIGNED BY	WW	CHECKED BY	DK		
DRAWN BY	WW	APPROVED BY	DT		
HOR. SCALE:	1:75	RELEASED FOR CONSTRUCTION BY:			
VERTICAL SCALE:		DATE	2003/11/12		
0 ISSUED FOR TENDER	03/12/12	WW			
NO. REVISIONS		DATE			

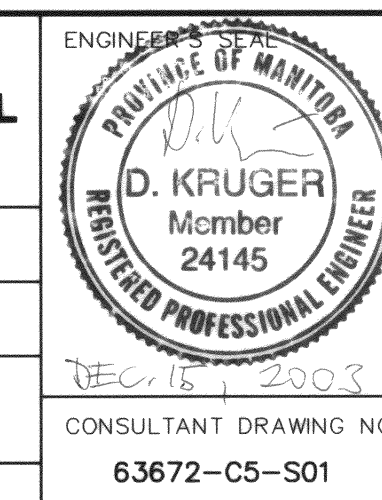

**THE CITY OF WINNIPEG**  
Winnipeg WATER AND WASTE DEPARTMENT

**DEACON ULTRAVIOLET (UV) LIGHT DISINFECTION PROJECT**

STRUCTURAL - UV INSTALLATION OVERALL PLAN

CITY FILE NUMBER  
SHEET 1 OF 10  
CITY DRAWING NUMBER  
**D-8388**

CONSULTANT DRAWING NO.  
63672-C5-S01