


SHEET: COW-W-11-072003

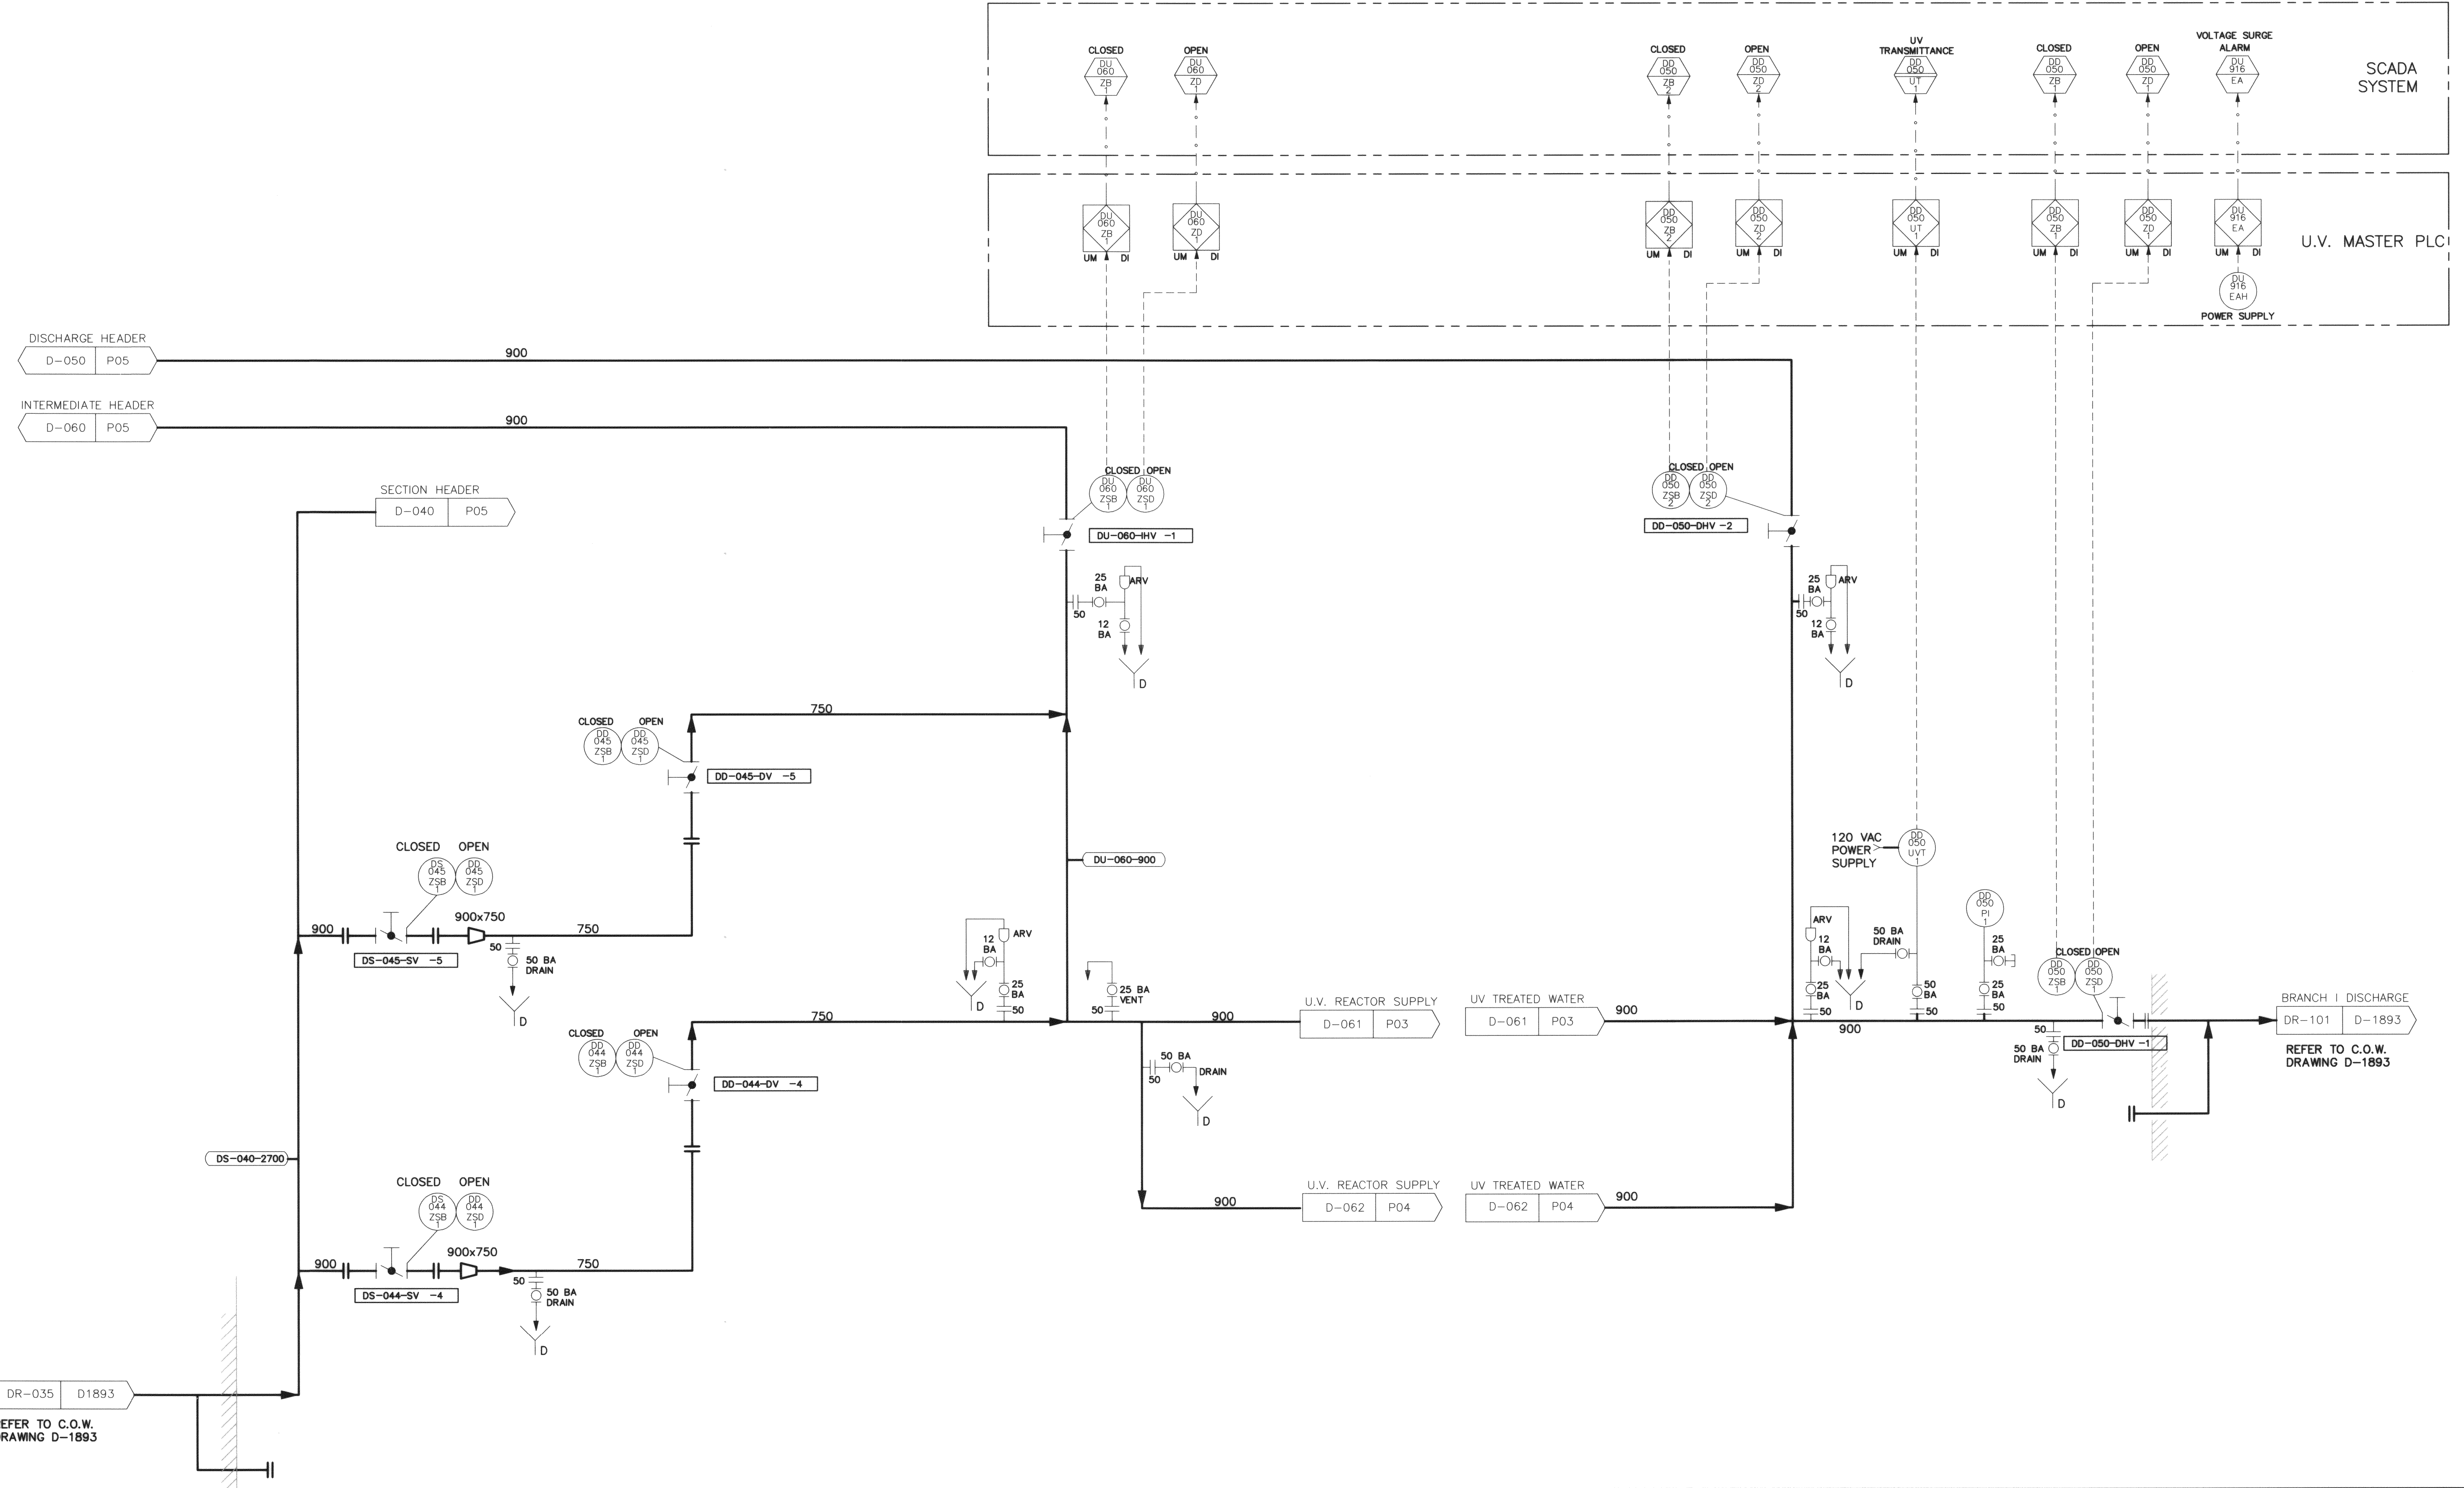

DR-035 D1893  
REFER TO C.O.W. DRAWING D-1893

BRANCH 1 DISCHARGE  
DR-101 D-1893  
REFER TO C.O.W. DRAWING D-1893

**APEGM**  
Certificate of Authorization  
Earth Tech Canada Inc.  
No. 730 Expiry: April 30, 2004

B.M. ELEV.	<b>EARTH TECH</b> Earth Tech (Canada) Inc. Winnipeg, Manitoba (544.477.5561)	<b>CH2MHILL</b>	ENGINEER'S SEAL PROVINCE OF MANITOBA <b>S.W. TORMEY</b> REGISTERED PROFESSIONAL ENGINEER 2/16/03	<b>THE CITY OF WINNIPEG</b> Winnipeg WATER AND WASTE DEPARTMENT
	DESIGNED BY: BL	CHECKED BY: SWT		DEACON ULTRAVIOLET (UV) LIGHT DISINFECTION PROJECT
	DRAWN BY: DS	APPROVED BY: D.T.		CITY FILE NUMBER
	HOR. SCALE: NTS	RELEASED FOR CONSTRUCTION BY:	CONSULTANT DRAWING NO. 63672-C5-P02	SHEET 2 OF 21
0 ISSUED FOR TENDER 03/12/12 TL	DATE 2003/09/11	DATE		CITY DRAWING NUMBER D-8399