



SHEET: 04-1-1 (1/2003)

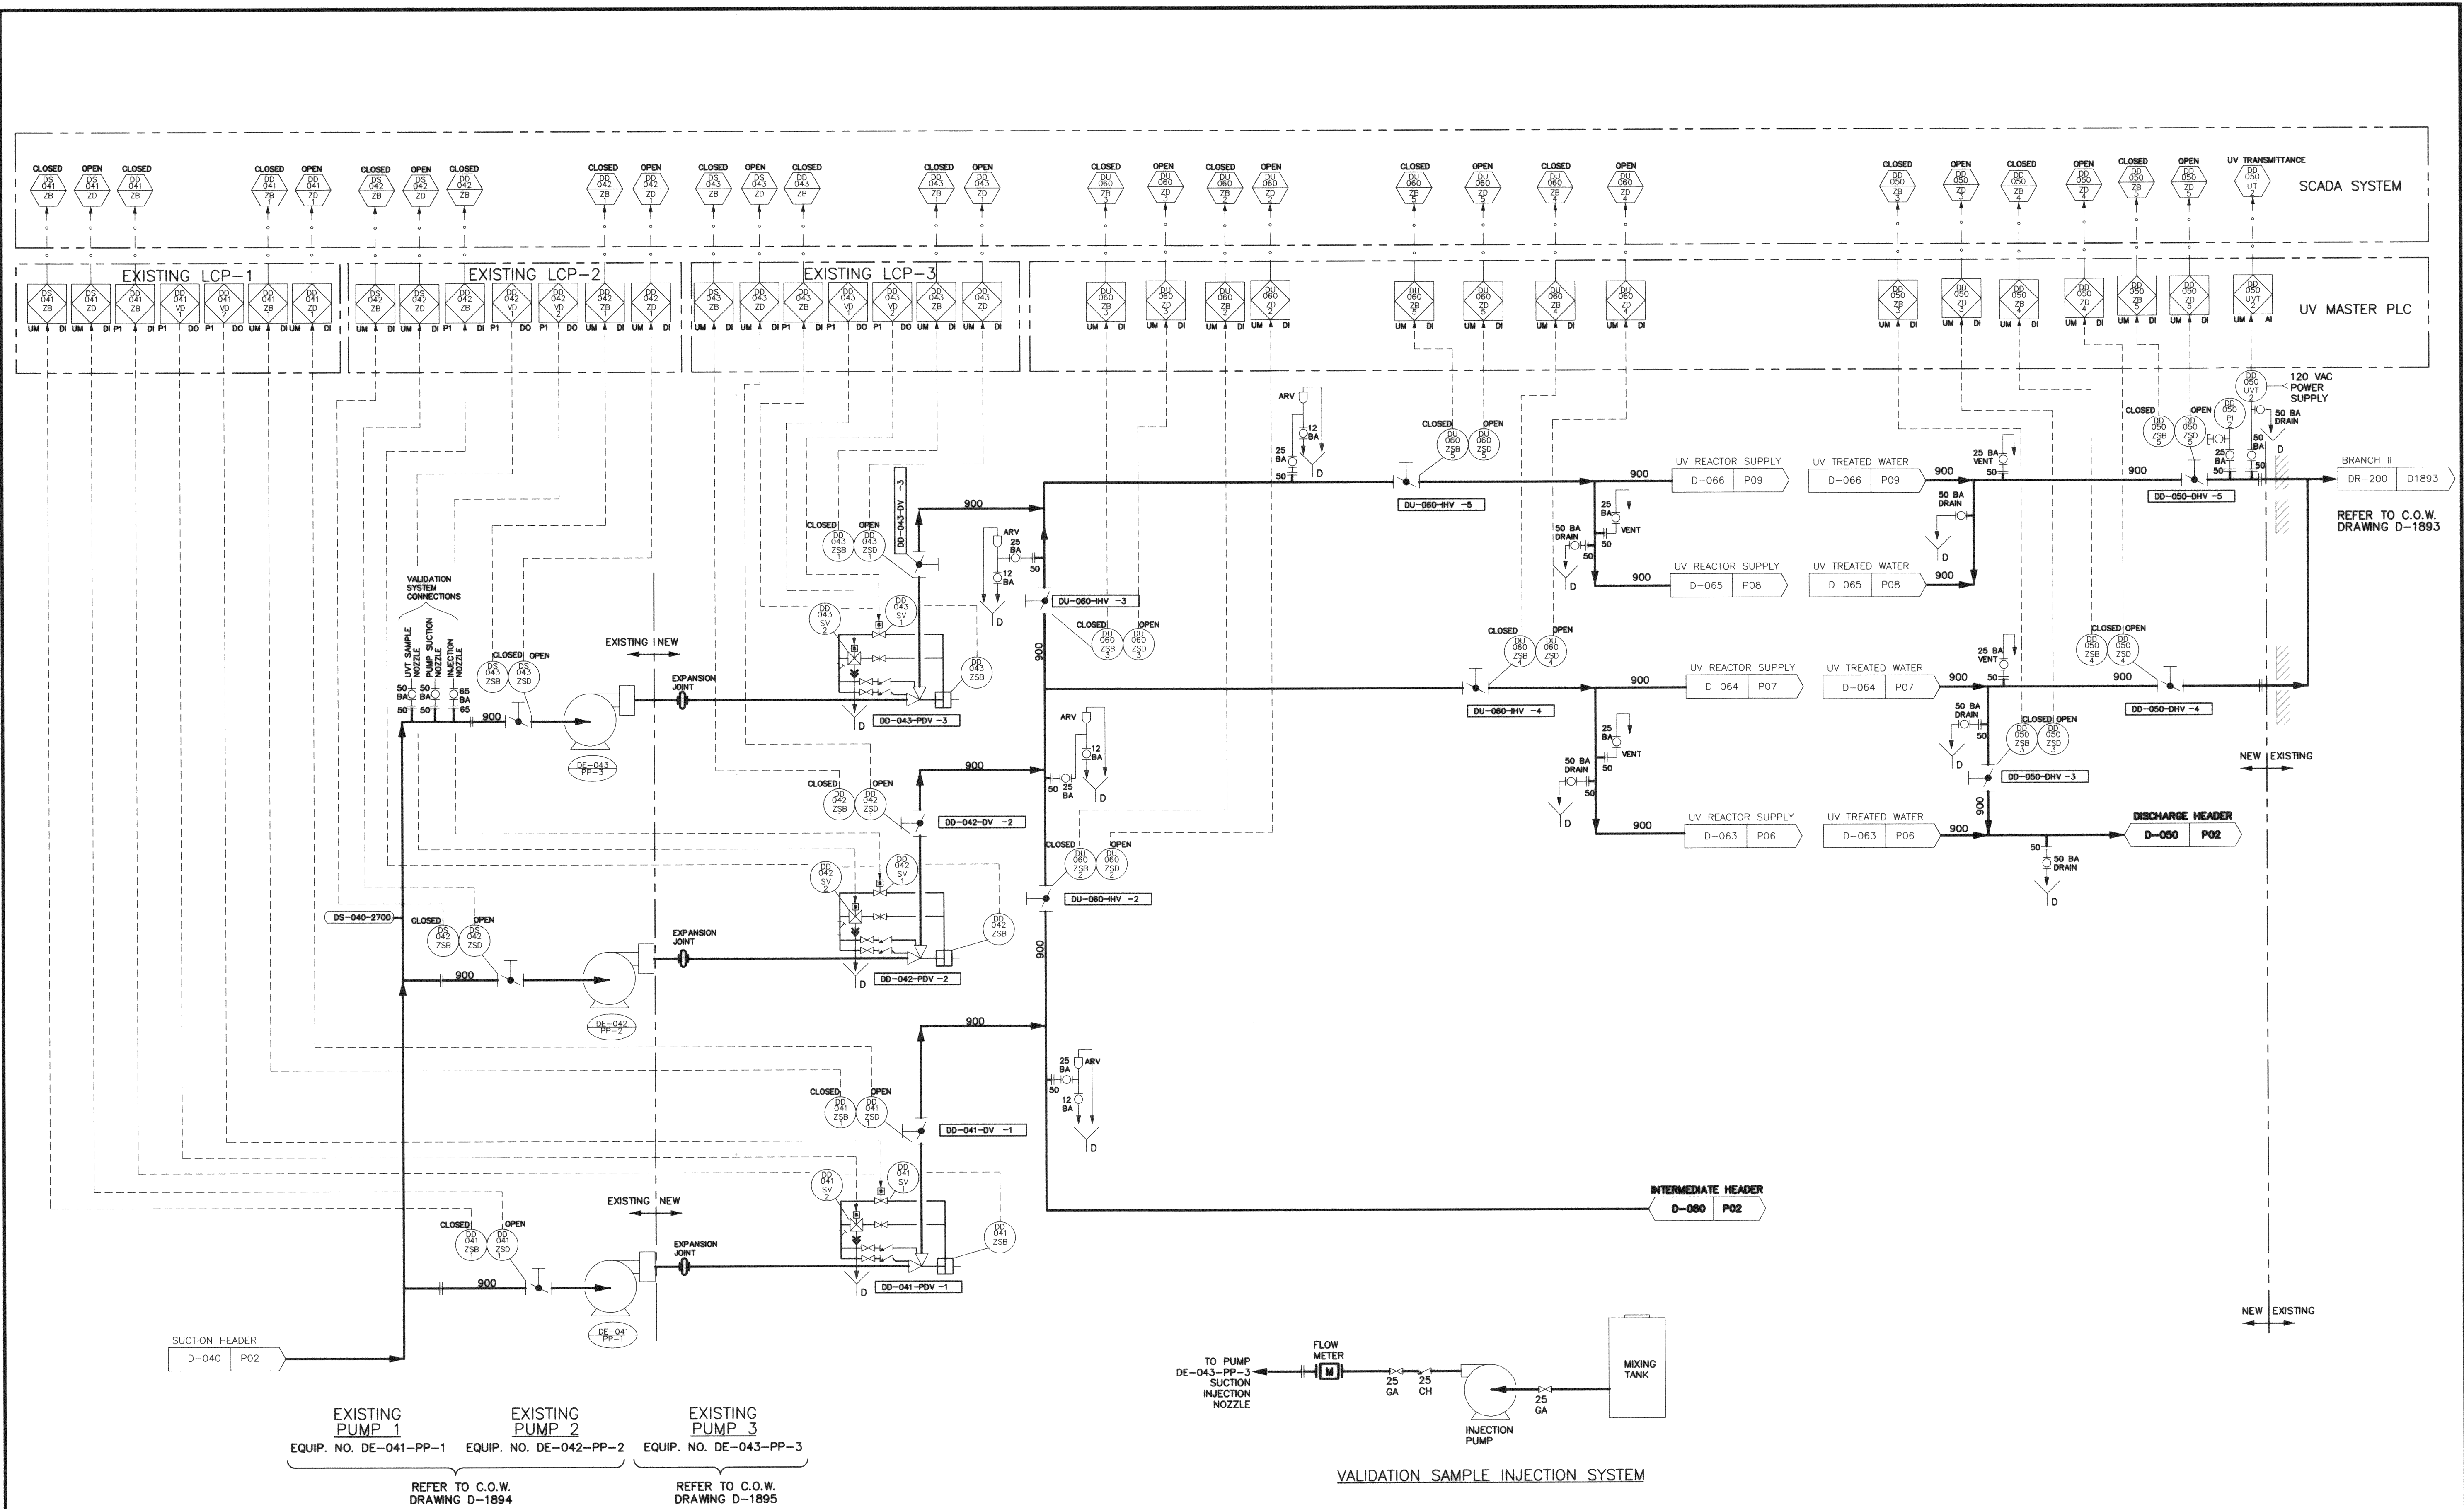

EXISTING PUMP 1
 EQUIP. NO. DE-041-PP-1
 REFER TO C.O.W. DRAWING D-1894

EXISTING PUMP 2
 EQUIP. NO. DE-042-PP-2
 REFER TO C.O.W. DRAWING D-1895

EXISTING PUMP 3
 EQUIP. NO. DE-043-PP-3
 REFER TO C.O.W. DRAWING D-1895

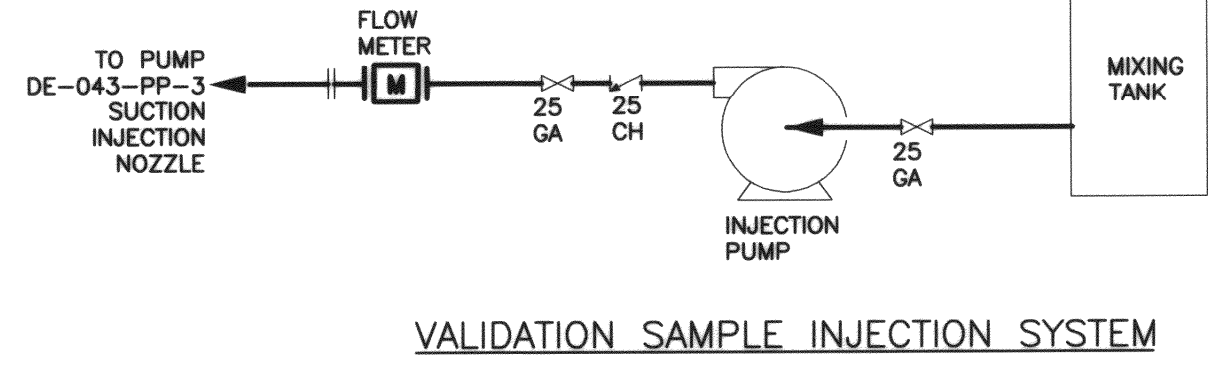

APECA
 Certificate of Authorization
 Earth Tech Canada Inc.
 No. 730 Expiry: April 30, 2004

B.M. ELEV.					
DESIGNED BY	BL	CHECKED BY	SWT		
DRAWN BY	DS	APPROVED BY	D.T.		
HOR. SCALE:	NTS	RELEASED FOR CONSTRUCTION BY:			
VERTICAL SCALE:					
ISSUED FOR TENDER	03/12/12	TL			
NO. REVISIONS		DATE	2003/09/11	DATE	

ENGINEER'S SEAL
 PROVINCE OF MANITOBA
S. W. TORMEY
 1-14/03
 REGISTERED PROFESSIONAL ENGINEER
 CONSULTANT DRAWING NO.
 63672-C5-P05

THE CITY OF WINNIPEG
 Winnipeg WATER AND WASTE DEPARTMENT

DEACON ULTRAVIOLET (UV) LIGHT DISINFECTATION PROJECT

PROCESS - UV INSTALLATION PROCESS AND INSTRUMENTATION BRANCH II

CITY FILE NUMBER
 SHEET 5 OF 21
 CITY DRAWING NUMBER
D-8402