


SHEET: 063-44- (1/2003)

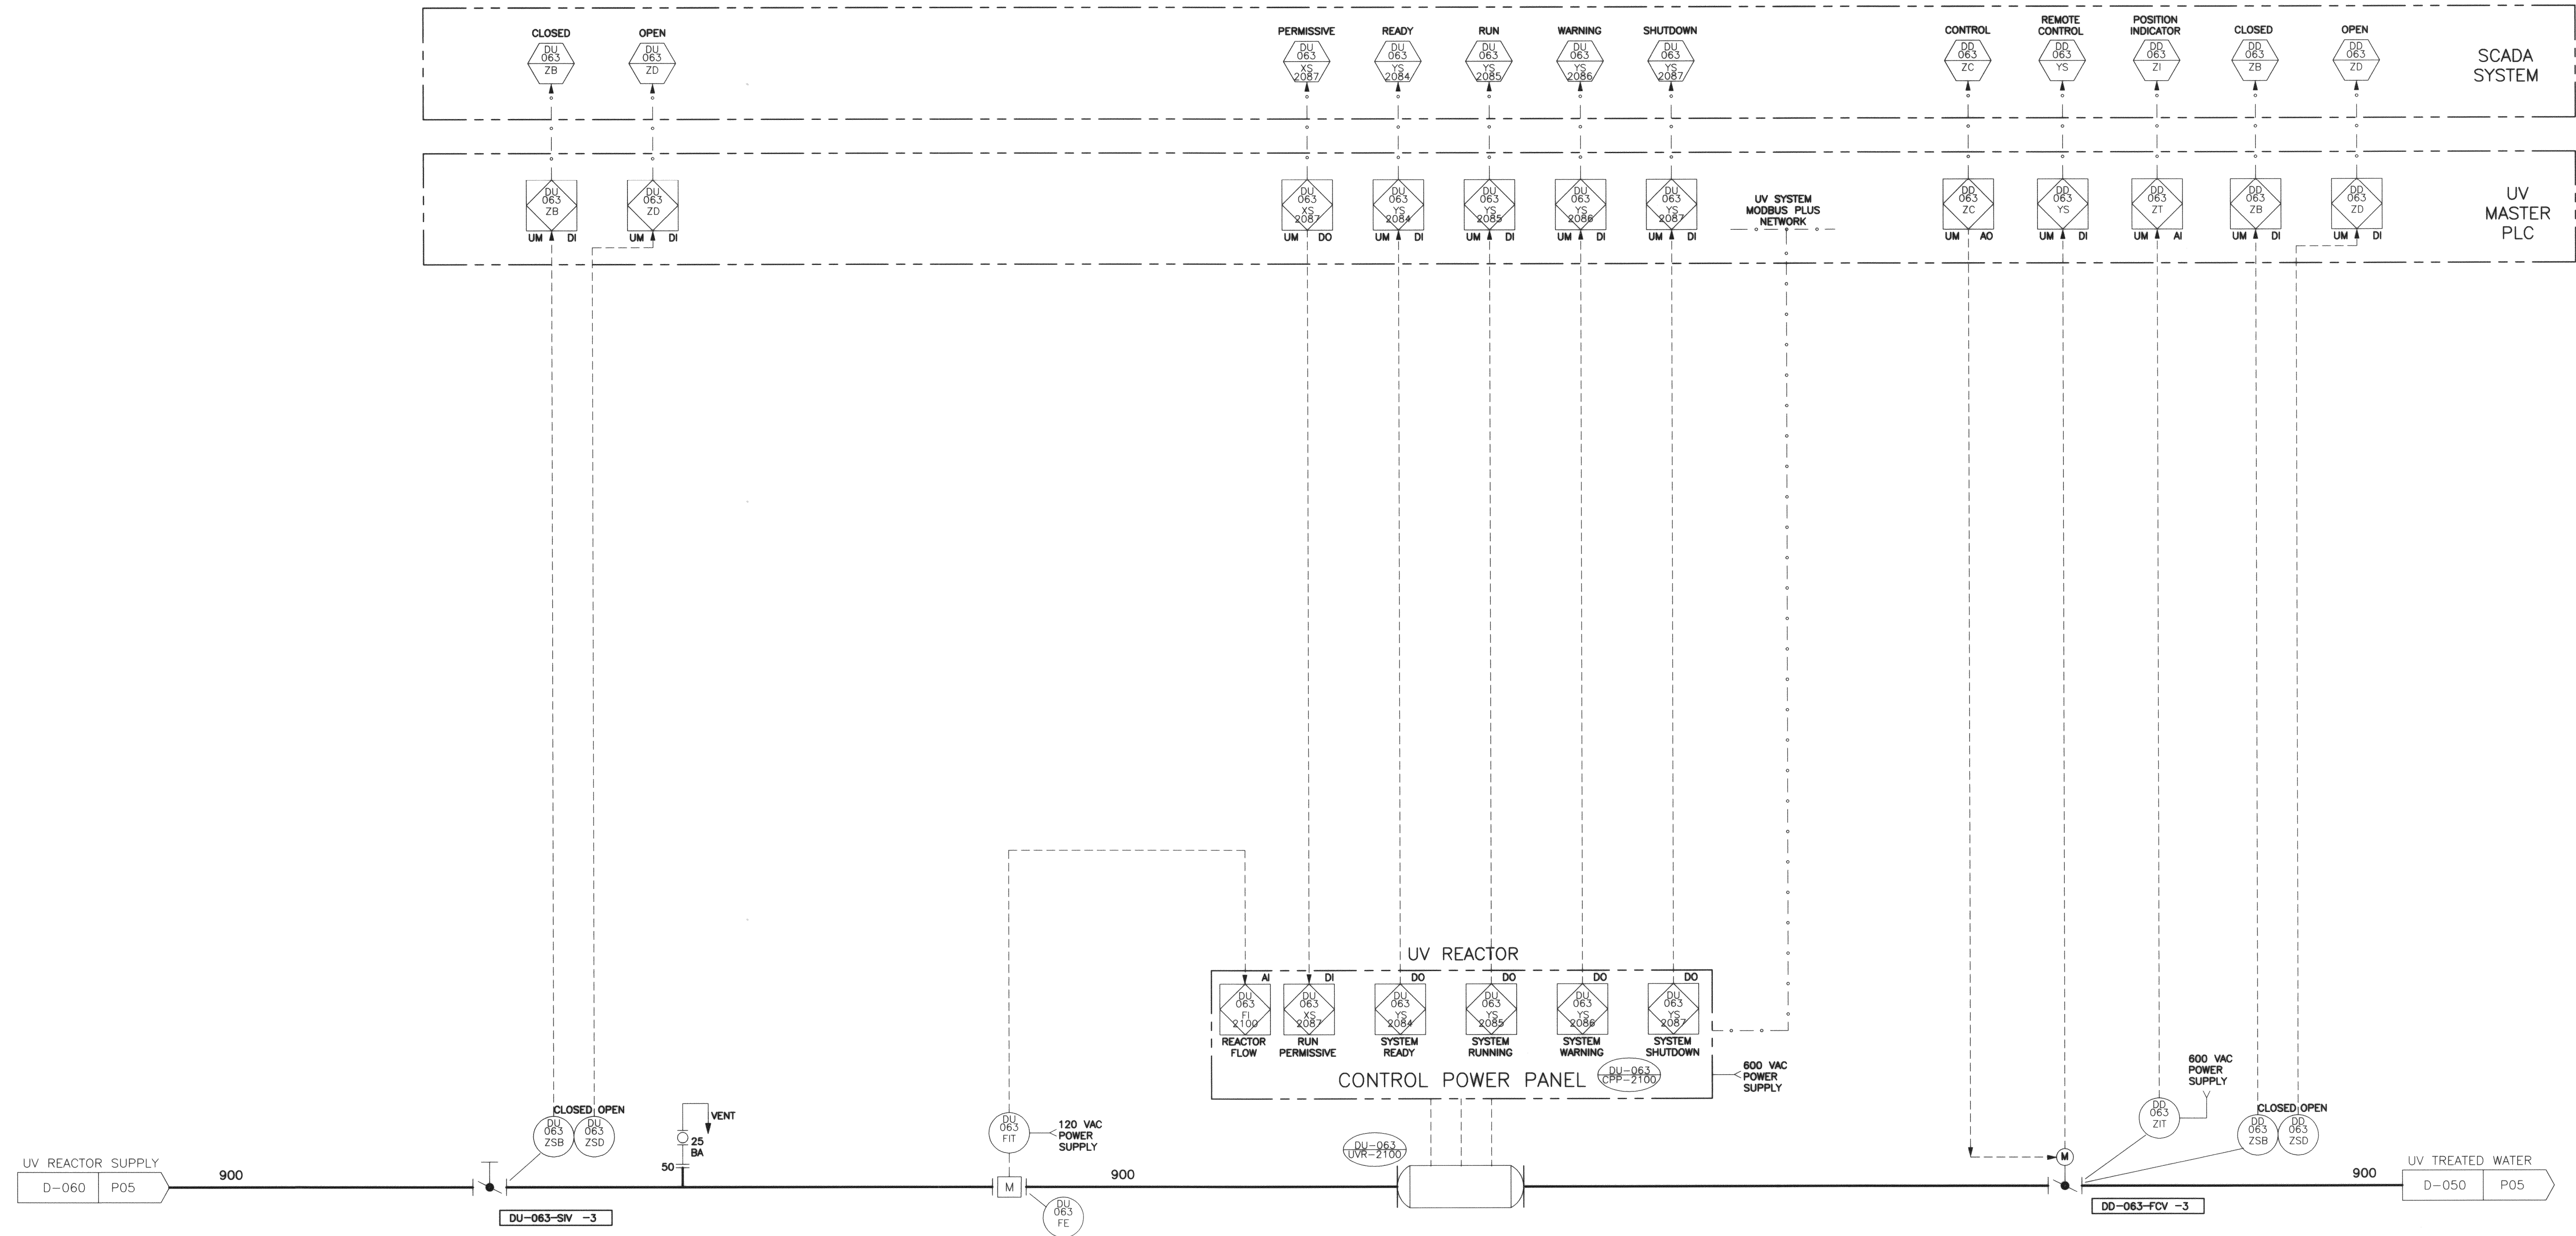

APEGM
 Certificate of Authorization
 Earth Tech Canada Inc.
 No. 730 Expiry: April 30, 2004

B.M. ELEV.				
	DESIGNED BY: BL	CHECKED BY: SWT		
	DRAWN BY: DS	APPROVED BY: D.T.	CONSULTANT DRAWING NO. 63672-C5-P06	
	HOR. SCALE: NTS VERTICAL SCALE:		RELEASED FOR CONSTRUCTION BY:	
0 ISSUED FOR TENDER	03/12/12	TL	DATE: 2003/09/11	DATE:

THE CITY OF WINNIPEG
 Winnipeg WATER AND WASTE DEPARTMENT

DEACON ULTRAVIOLET (UV) LIGHT DISINFECTION PROJECT

PROCESS - UV INSTALLATION
 PROCESS AND INSTRUMENTATION
 BRANCH II - UV REACTOR 2100

CITY FILE NUMBER
 SHEET 6 OF 21
 CITY DRAWING NUMBER
D-8403