



SHEET: 064-01-11(2004)

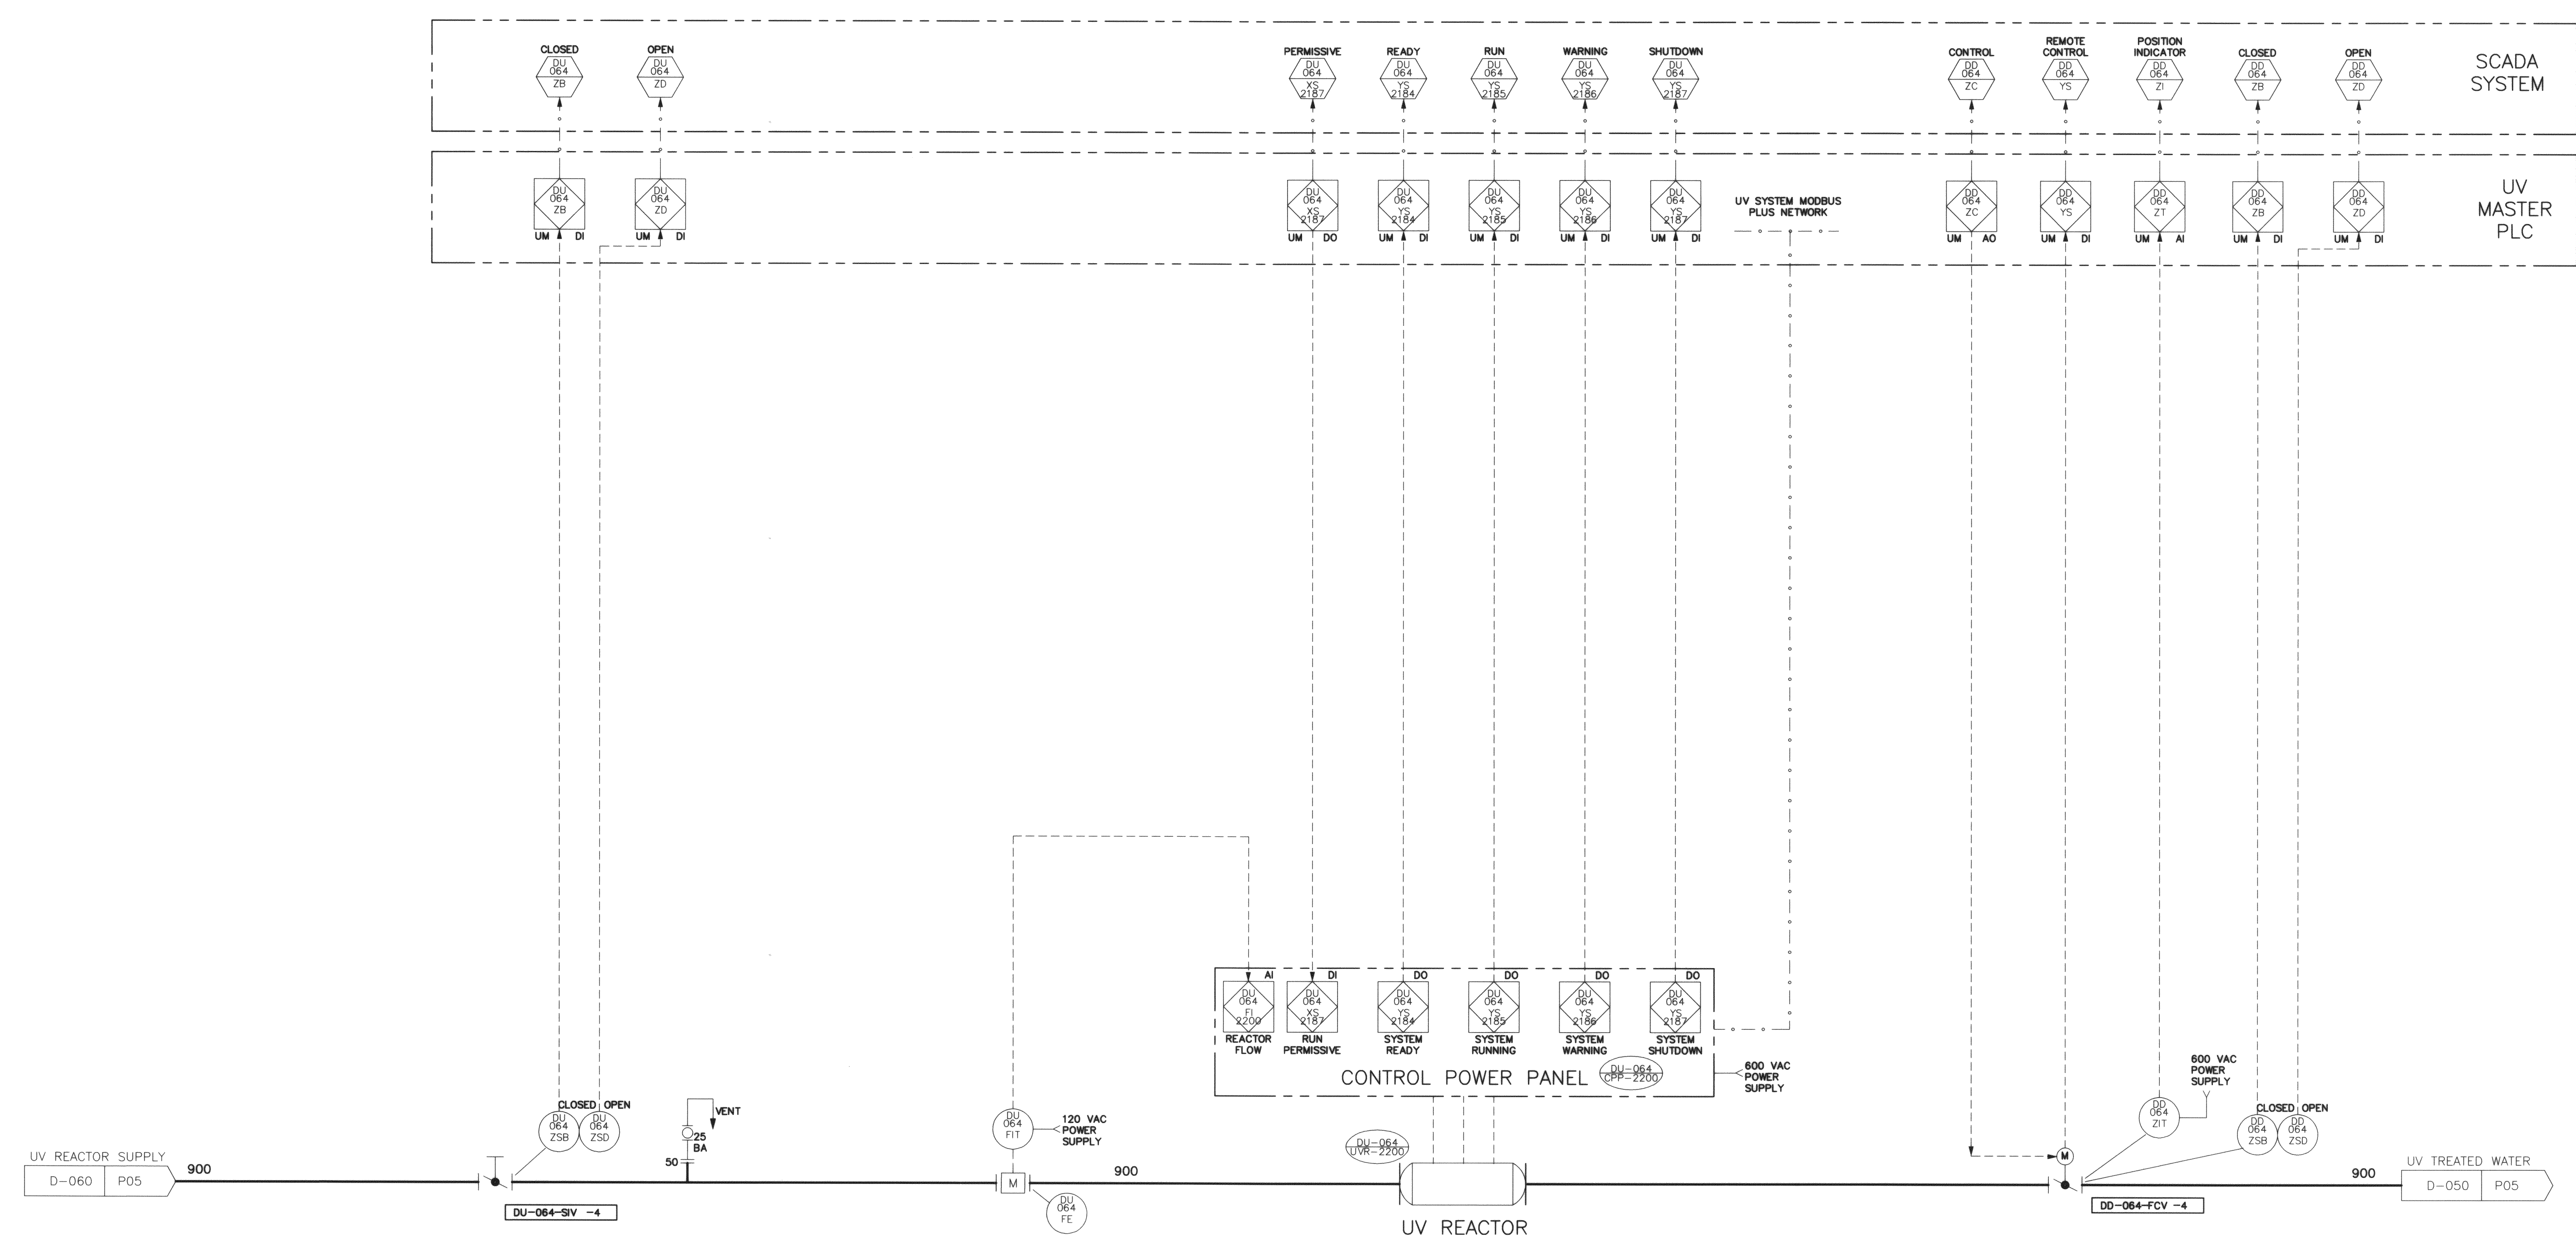

**APECM**  
 Certificate of Authorization  
 Earth Tech Canada Inc.  
 No. 730 Expiry: April 30, 2004

B.M. ELEV.	EARTH TECH		CH2MHILL	
	DESIGNED BY: BL		CHECKED BY: SWT	
	DRAWN BY: DS		APPROVED BY: D.T.	
	HOR. SCALE: NTS		RELEASED FOR CONSTRUCTION BY:	
	VERTICAL SCALE:		DATE: 2003/09/11	
0 ISSUED FOR TENDER	03/12/12	TL		
NO. REVISIONS	DATE	BY	DATE	

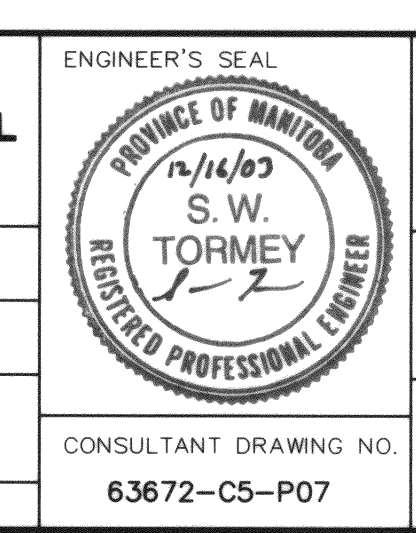

**THE CITY OF WINNIPEG**  
 Winnipeg WATER AND WASTE DEPARTMENT

**DEACON ULTRAVIOLET (UV) LIGHT DISINFECTATION PROJECT**

PROCESS - UV INSTALLATION  
 PROCESS AND INSTRUMENTATION  
 BRANCH II - UV REACTOR 2200

CITY FILE NUMBER  
 SHEET 7 OF 21  
 CITY DRAWING NUMBER  
**D-8404**

CONSULTANT DRAWING NO.  
 63672-C5-P07