


P:\121979 - WINNIPEG\DRAWING\MECH-STRUCT\CP22.DWG - DEC/15/2003 3:33 p.m. LAYOUT - Layout1 USER: troh

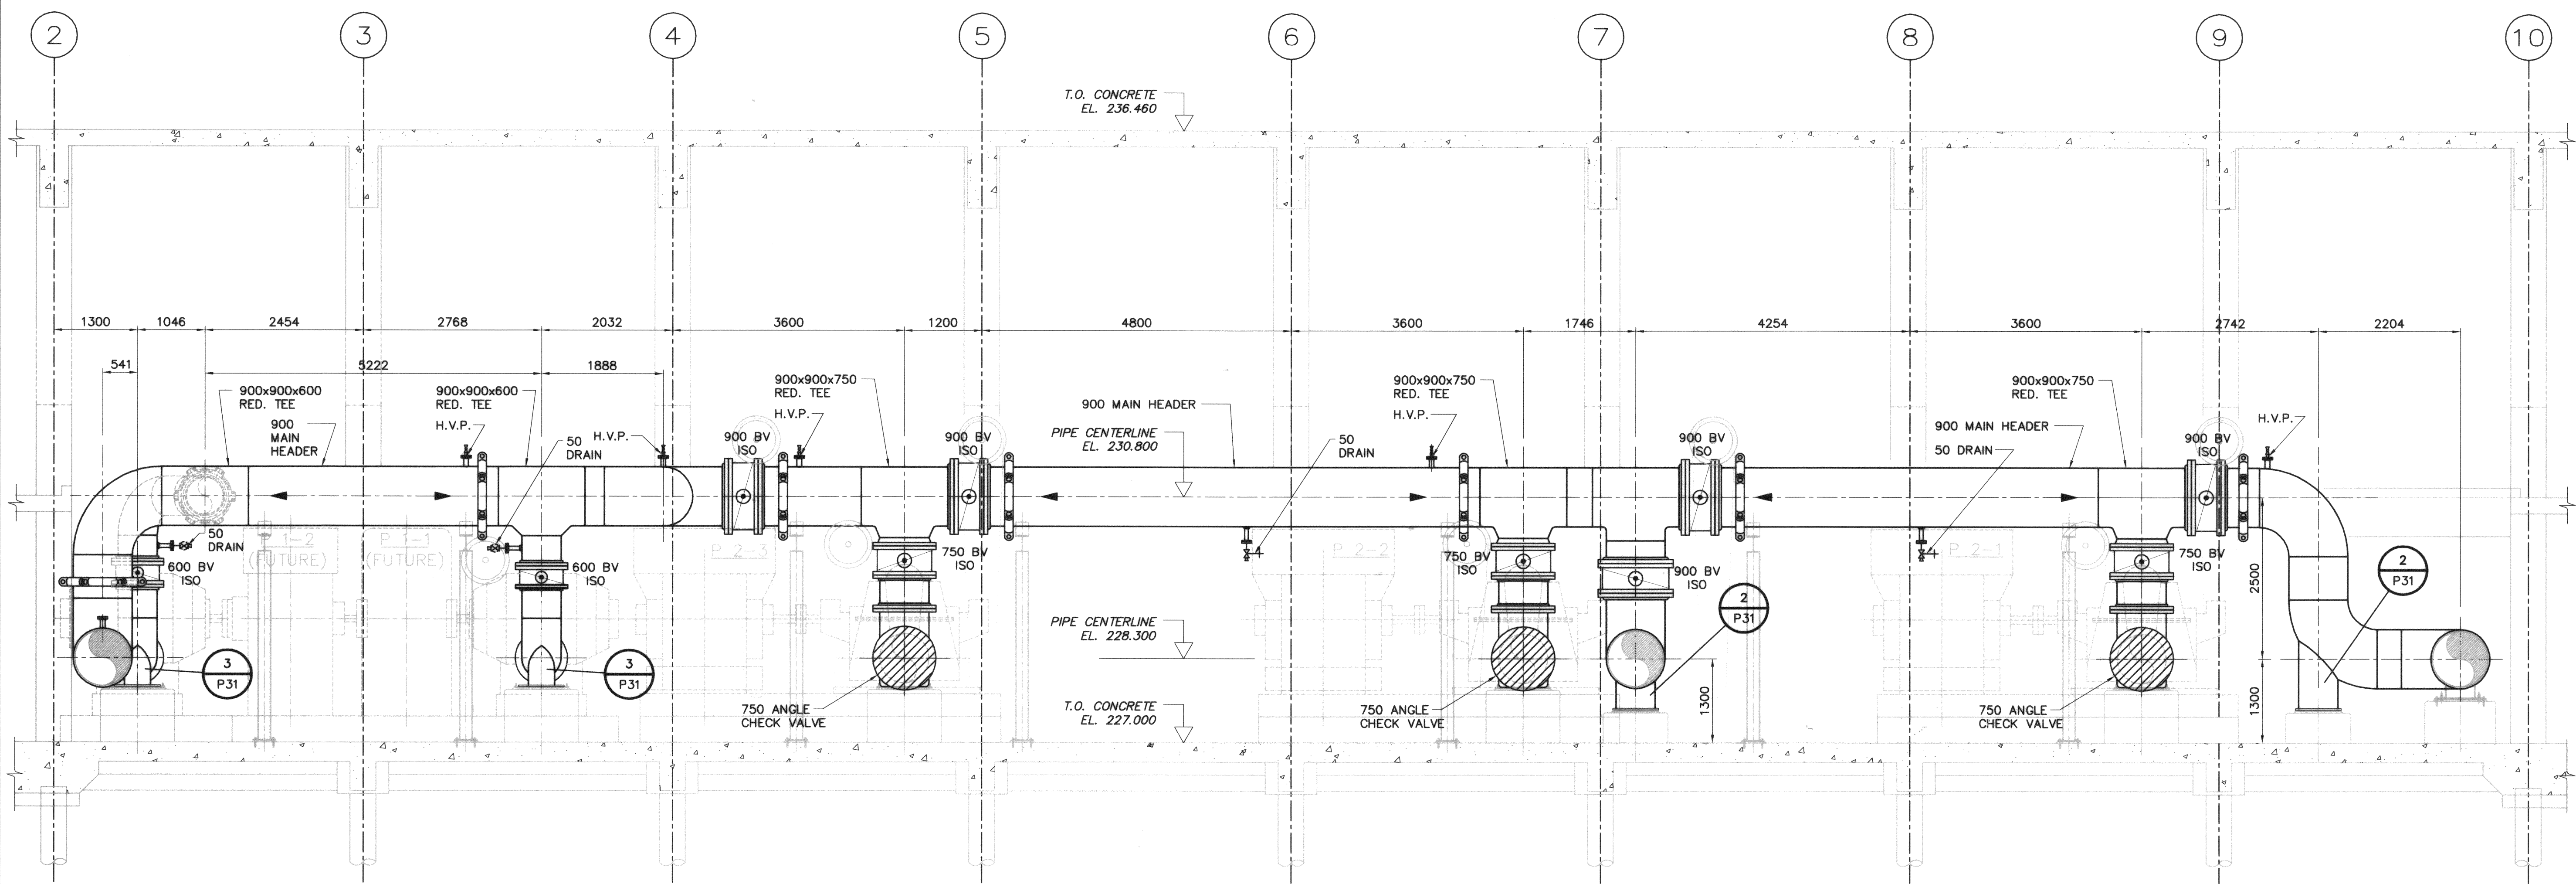


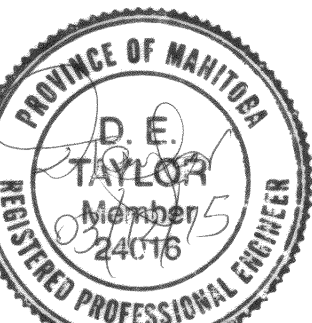
A SECTION
SCALE 1:50



 Certificate of Authorization
 Earth Tech Canada Inc.
 No. 730 Expiry: April 30, 2004

B.M. ELEV.			
0 ISSUED FOR TENDER	03/12/12	TAR	
NO. REVISIONS	DATE	BY	DATE
			2003/09/01

EARTH TECH
 4800 Steeles Ave. E. Unit 100
 Scarborough, Ontario M1V 5P8
 (416) 291-1111


 DESIGNED BY: TAR
 CHECKED BY: DT
 DRAWN BY: TAR
 APPROVED BY: DKC
 HOR. SCALE: 1:50
 VERTICAL SCALE:
 RELEASED FOR CONSTRUCTION BY:

ENGINEER'S SEAL

 CONSULTANT DRAWING NO.
 63672-C5-P22


THE CITY OF WINNIPEG
 Winnipeg WATER AND WASTE DEPARTMENT

**DEACON ULTRAVIOLET (UV) LIGHT
 DISINFECTION PROJECT**

PROCESS - UV INSTALLATION
 MAIN PIPING HEADER SECTION BRANCH I

CITY FILE NUMBER
 SHEET 12 OF 21
 CITY DRAWING NUMBER
D-8409