


P:\121979-WINNIPEG\DRAWING\MECH-STRUCT\CP25.DWG - DEC/15/2003 3:33 p.m. LAYOUT: Layout1 USER: trohl  
 SHEET: 15 OF 21

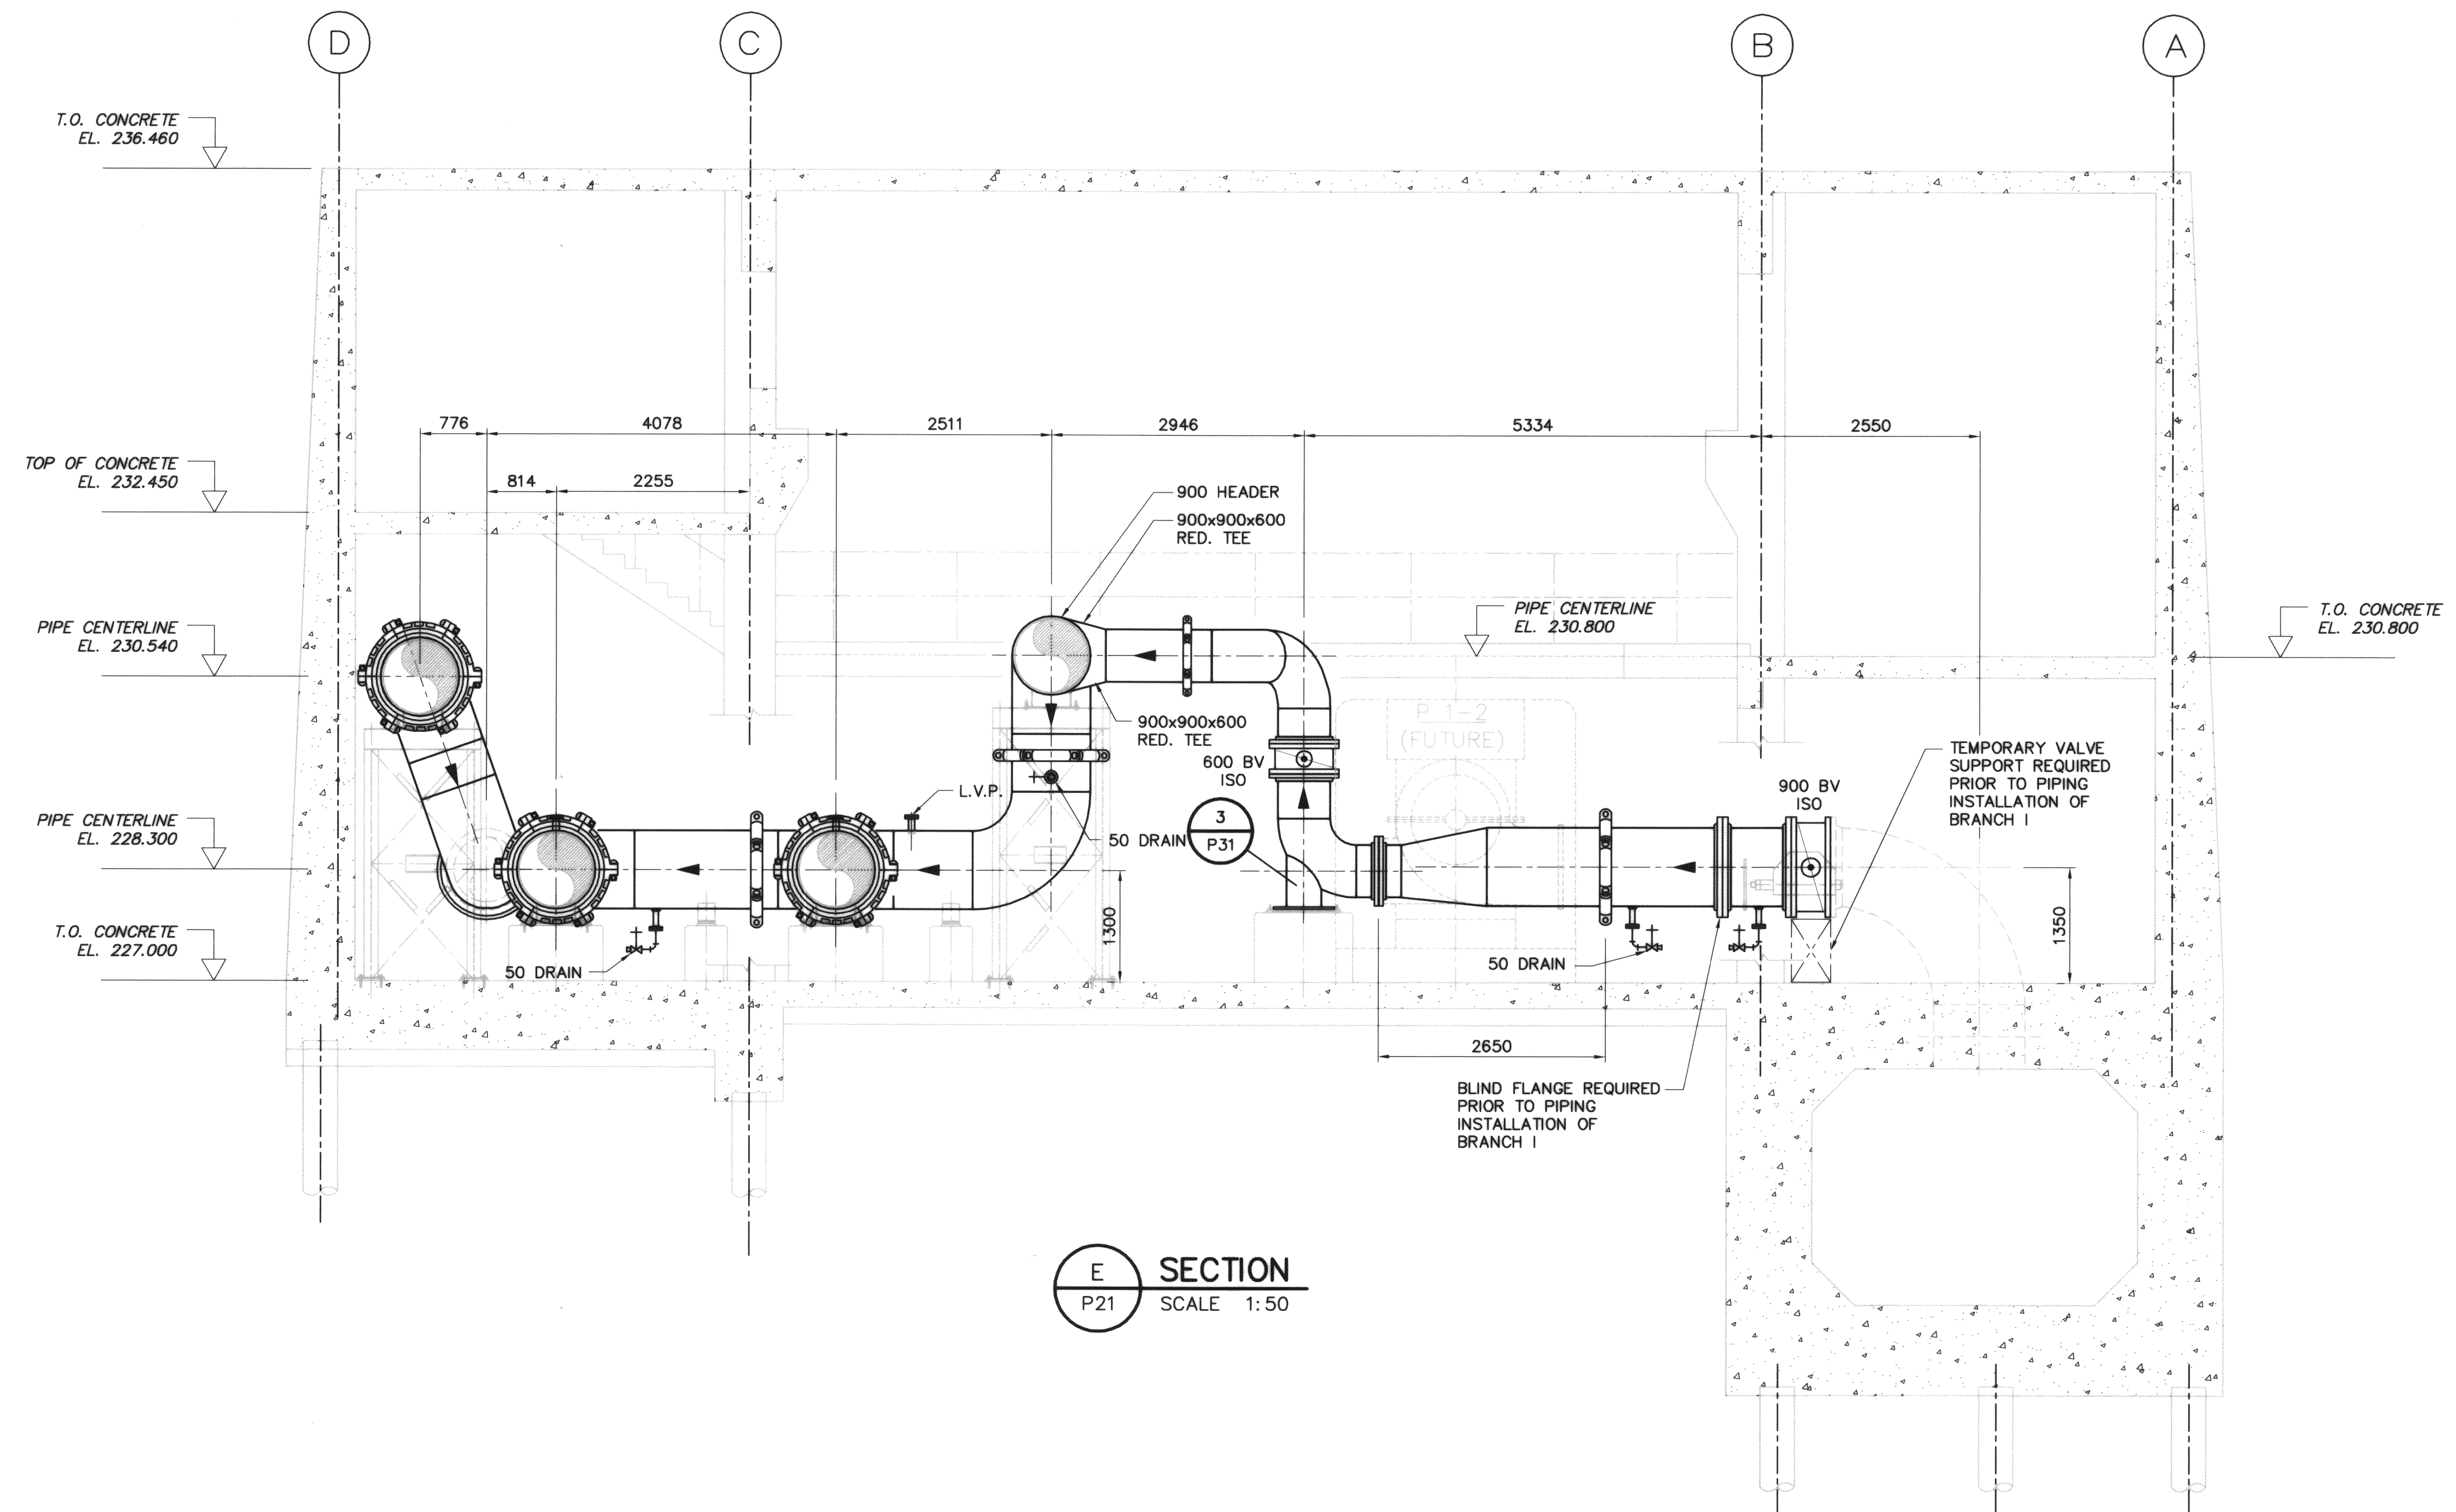


**E SECTION**  
P21 SCALE 1:50


  
**APEGM**  
 Certificate of Authorization  
 Earth Tech Canada Inc.  
 No. 730 Expiry: April 30, 2004

B.M. ELEV.	EARTH TECH		CH2MHILL	
	DESIGNED BY: TAR	CHECKED BY: DT		
	DRAWN BY: TAR	APPROVED BY: DKC		
	HOR. SCALE: 1:50		RELEASED FOR CONSTRUCTION BY:	
	VERTICAL SCALE:			
0 ISSUED FOR TENDER	03/12/12	TAR	DATE	2003/09/01
NO. REVISIONS	DATE	BY	DATE	

ENGINEER'S SEAL

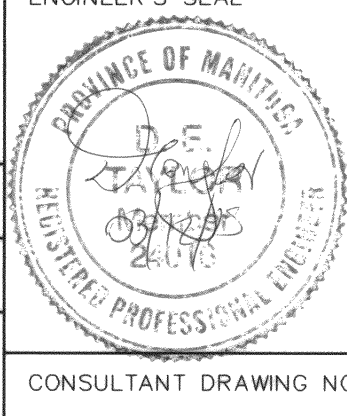

CONSULTANT DRAWING NO. 63672-C5-P25


**THE CITY OF WINNIPEG**  
 Winnipeg WATER AND WASTE DEPARTMENT

**DEACON ULTRAVIOLET (UV) LIGHT DISINFECTION PROJECT**

PROCESS - UV INSTALLATION  
 PIPING SECTIONS AND ELEVATIONS BRANCH I

CITY FILE NUMBER	
SHEET 15 OF 21	
CITY DRAWING NUMBER	D-8412