


SHEET: 068-A1- (1/2003)

P:\121979 WINNIPEG\DRAWING\MECH-STRUCT\CP29.DWG DEC/15/2003 3:34 p.m. LAYOUT: Layout1 USER: trohi

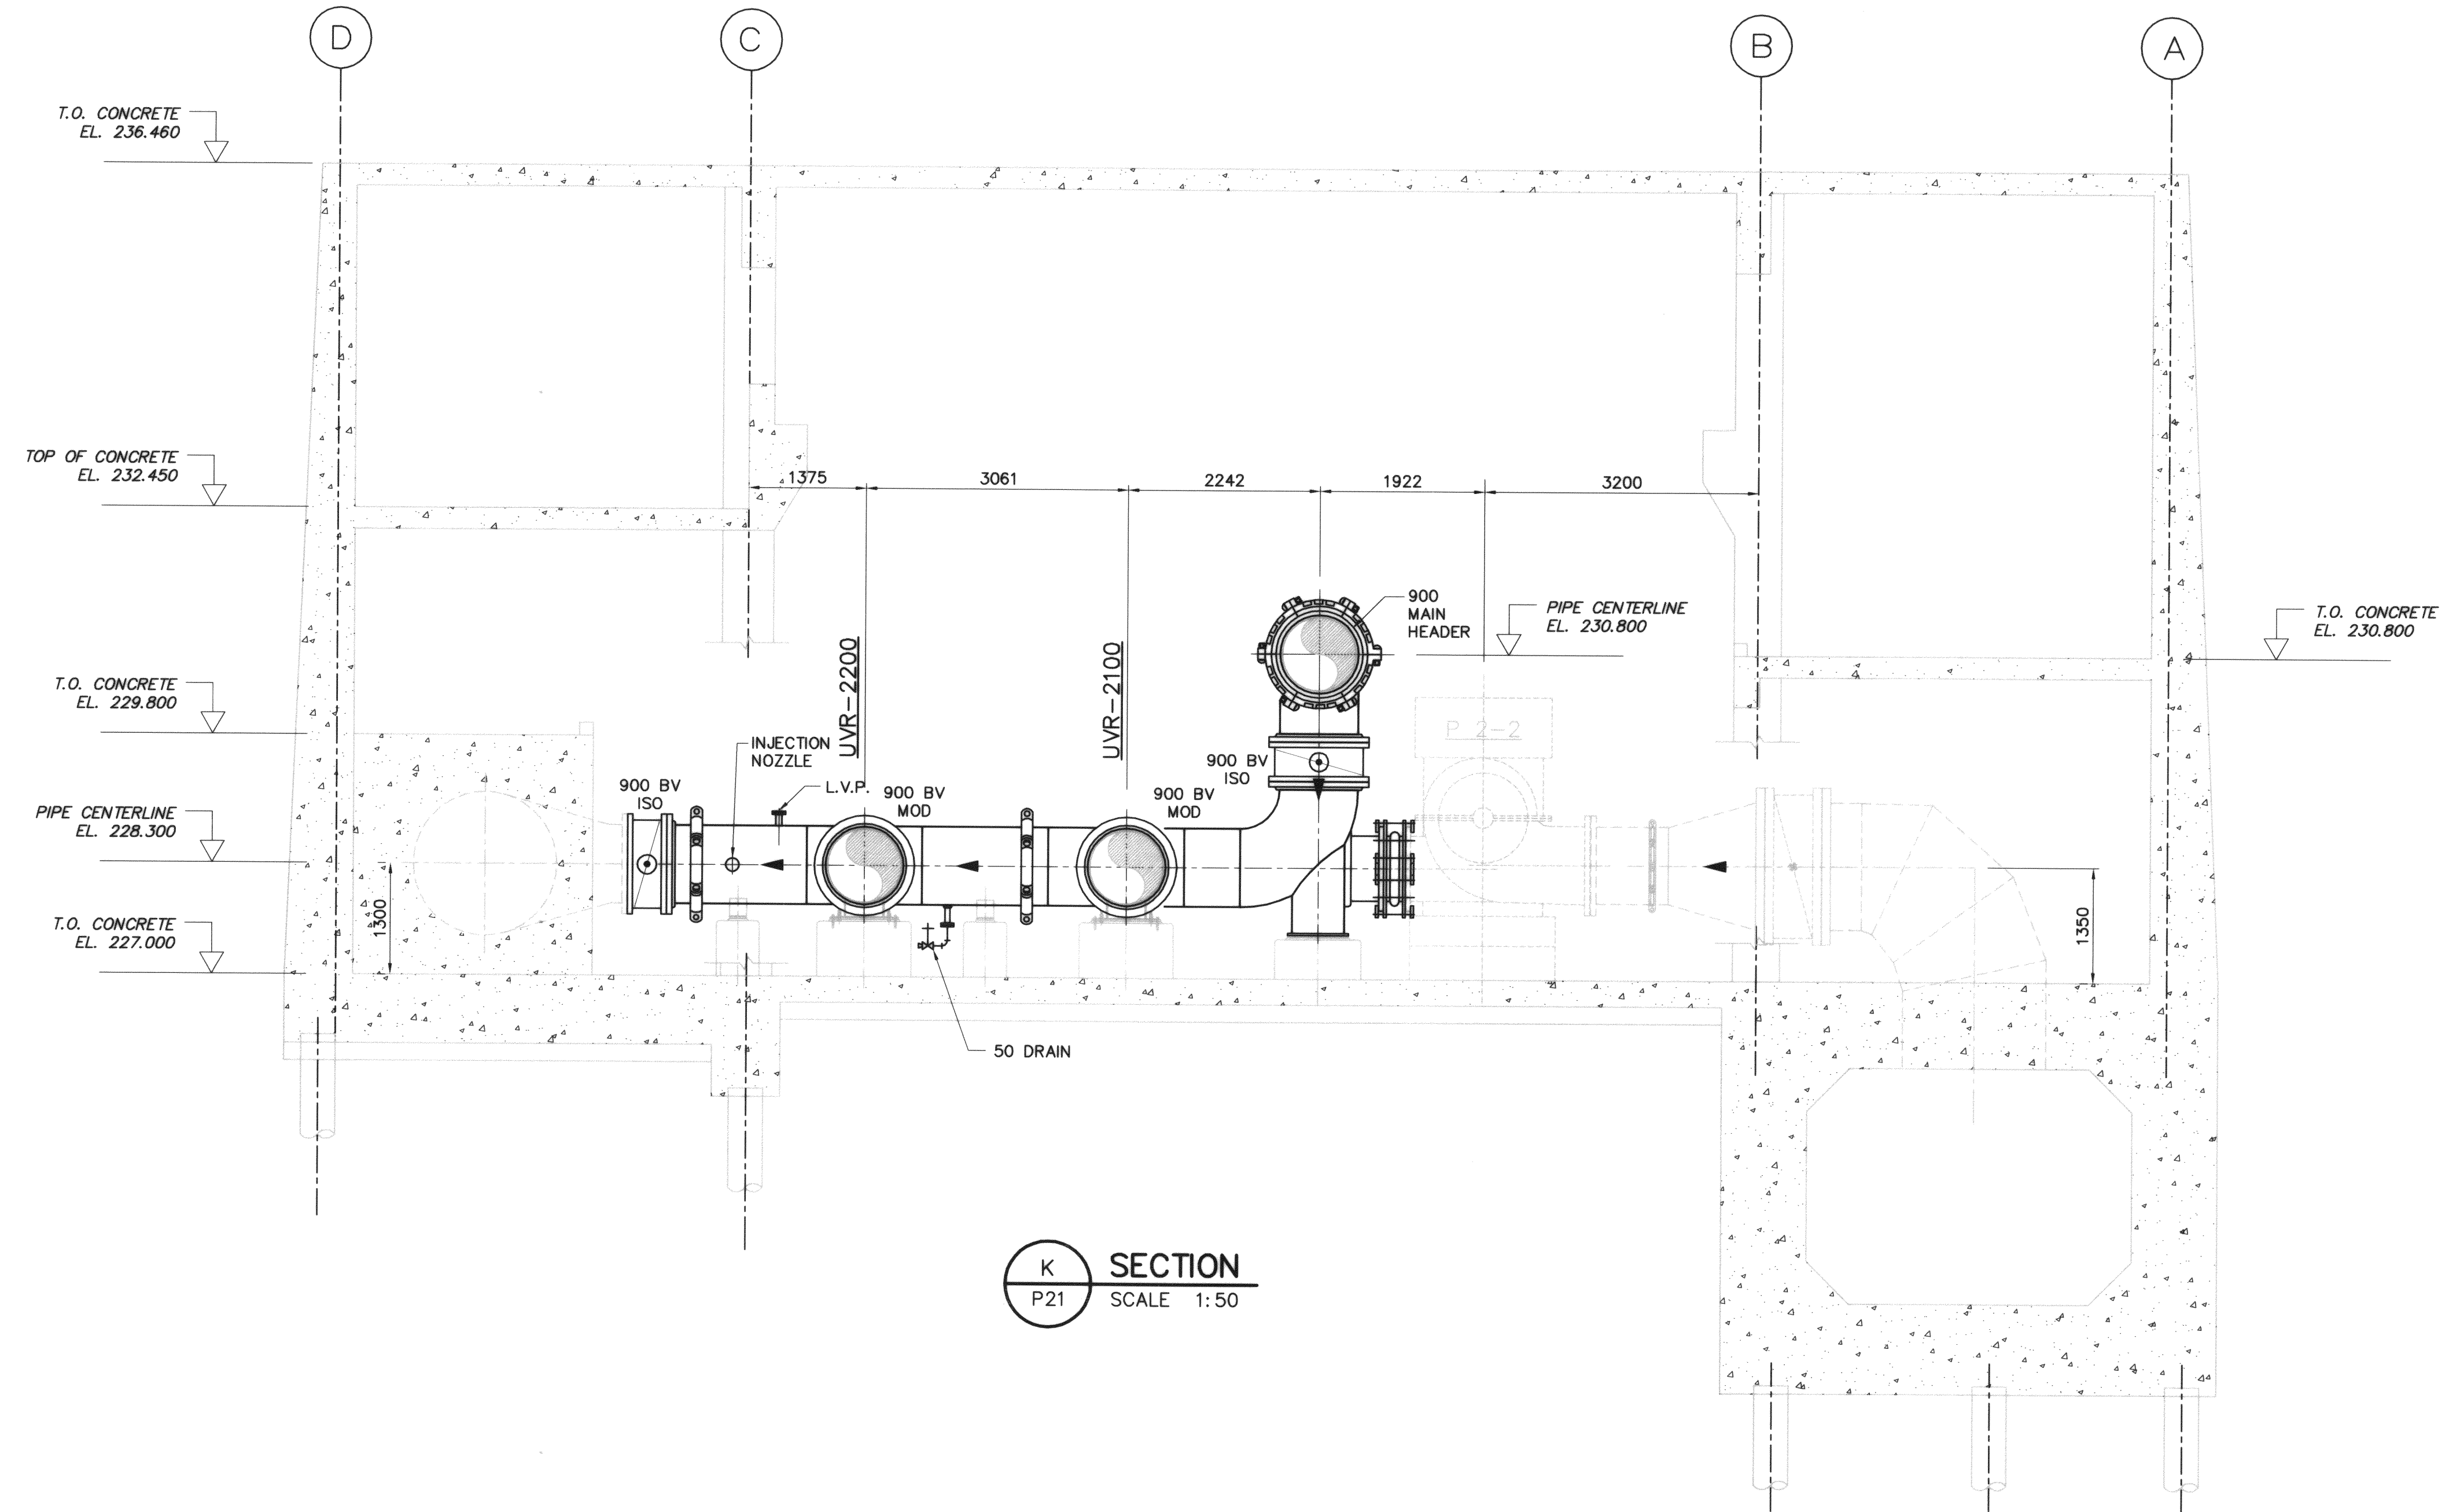

K SECTION
P21 SCALE 1:50

APEGM
Certificate of Authorization
Earth Tech Canada Inc.
No. 730 Expiry: April 30, 2004

| | | | |
|------------|-------------------|------------|-----|
| B.M. ELEV. | | | |
| | | | |
| | | | |
| | | | |
| | | | |
| | | | |
| 0 | ISSUED FOR TENDER | 03/12/12 | TAR |
| NO. | REVISIONS | DATE | BY |
| | | 2003/09/01 | |

| | | | |
|-------------------|-----|-------------------------------|-----|
| EARTH TECH | | CH2MHILL | |
| DESIGNED BY | TAR | CHECKED BY | DT |
| DRAWN BY | TAR | APPROVED BY | DKC |
| HOR. SCALE: 1:50 | | RELEASED FOR CONSTRUCTION BY: | |
| VERTICAL SCALE: | | | |

ENGINEER'S SEAL
PROFESSIONAL ENGINEER
CONSULTANT DRAWING NO.
63672-C5-P29

THE CITY OF WINNIPEG
Winnipeg WATER AND WASTE DEPARTMENT

DEACON ULTRAVIOLET (UV) LIGHT DISINFECTION PROJECT

PROCESS - UV INSTALLATION
PIPING SECTIONS AND ELEVATIONS BRANCH II, LEG 1

CITY FILE NUMBER
SHEET 19 OF 20
CITY DRAWING NUMBER
D-8416