



P:\121979 WINNIPEG\DRAWING\MECH-STRUCT\CP30.DWG DEC/15/2003 3:34 p.m. LAYOUT: Layout1 USER: troil
 SHEET: C-41- (17/2003)

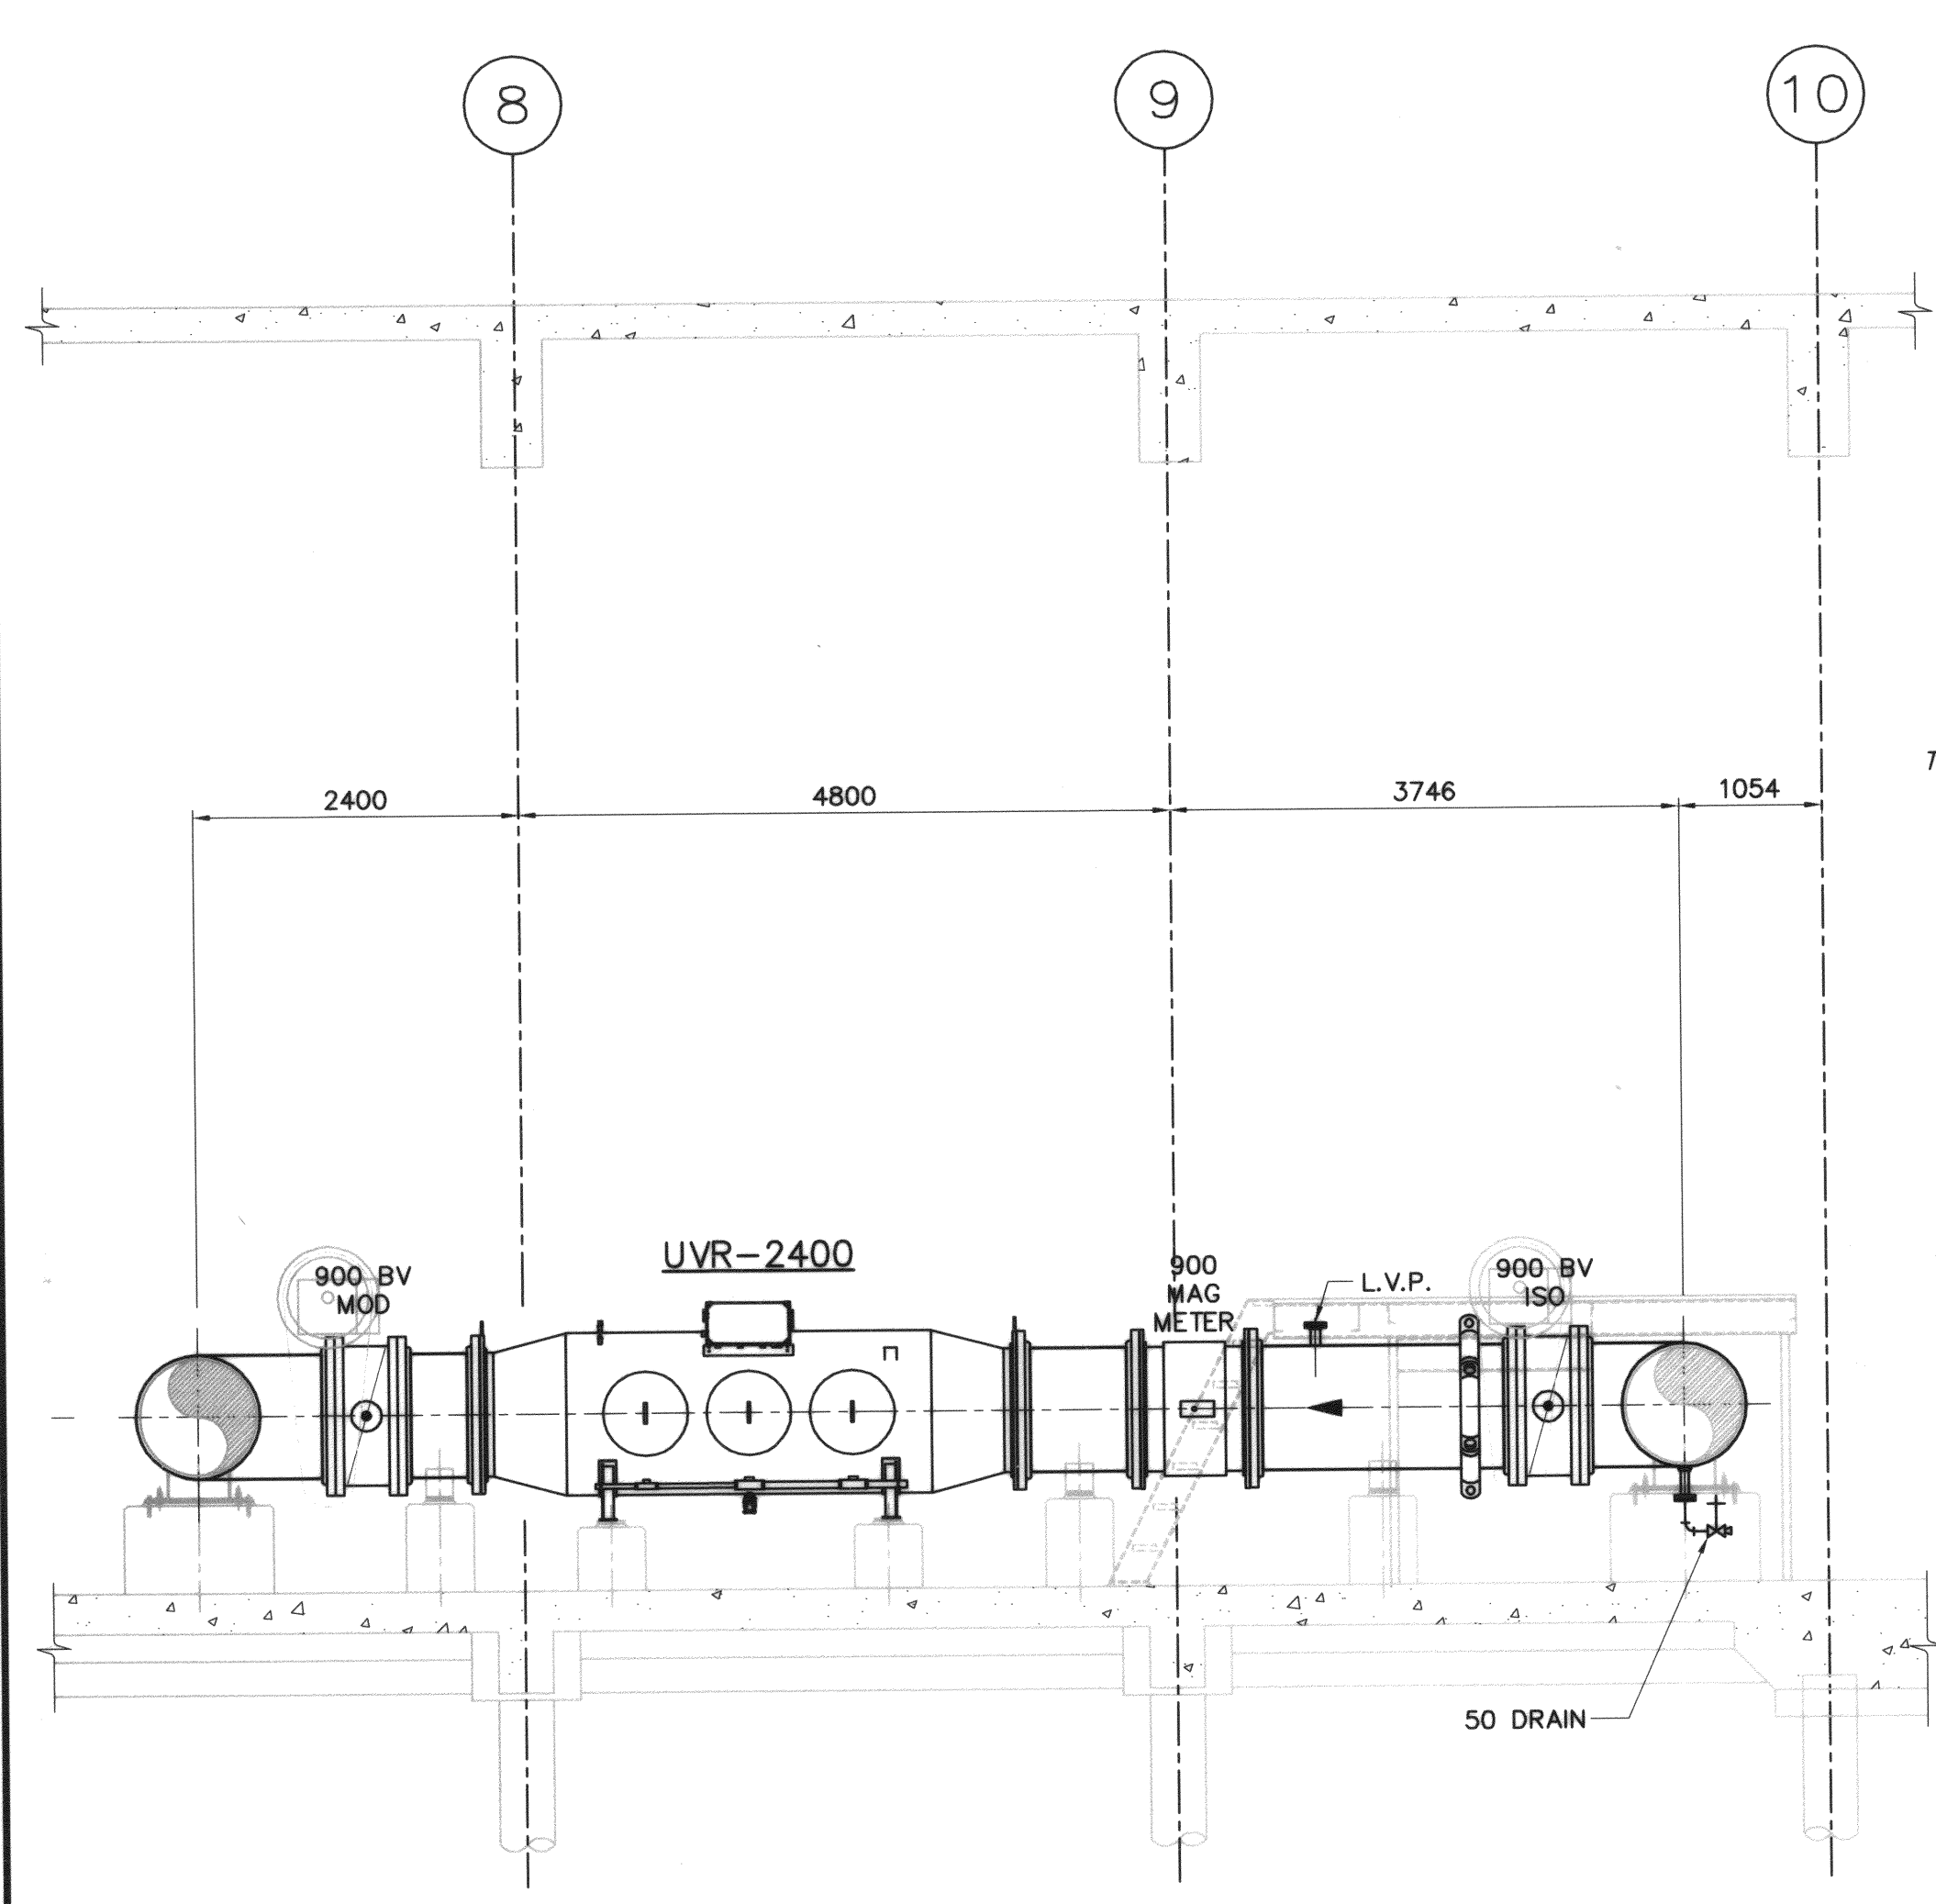

L SECTION
P21 SCALE 1:50

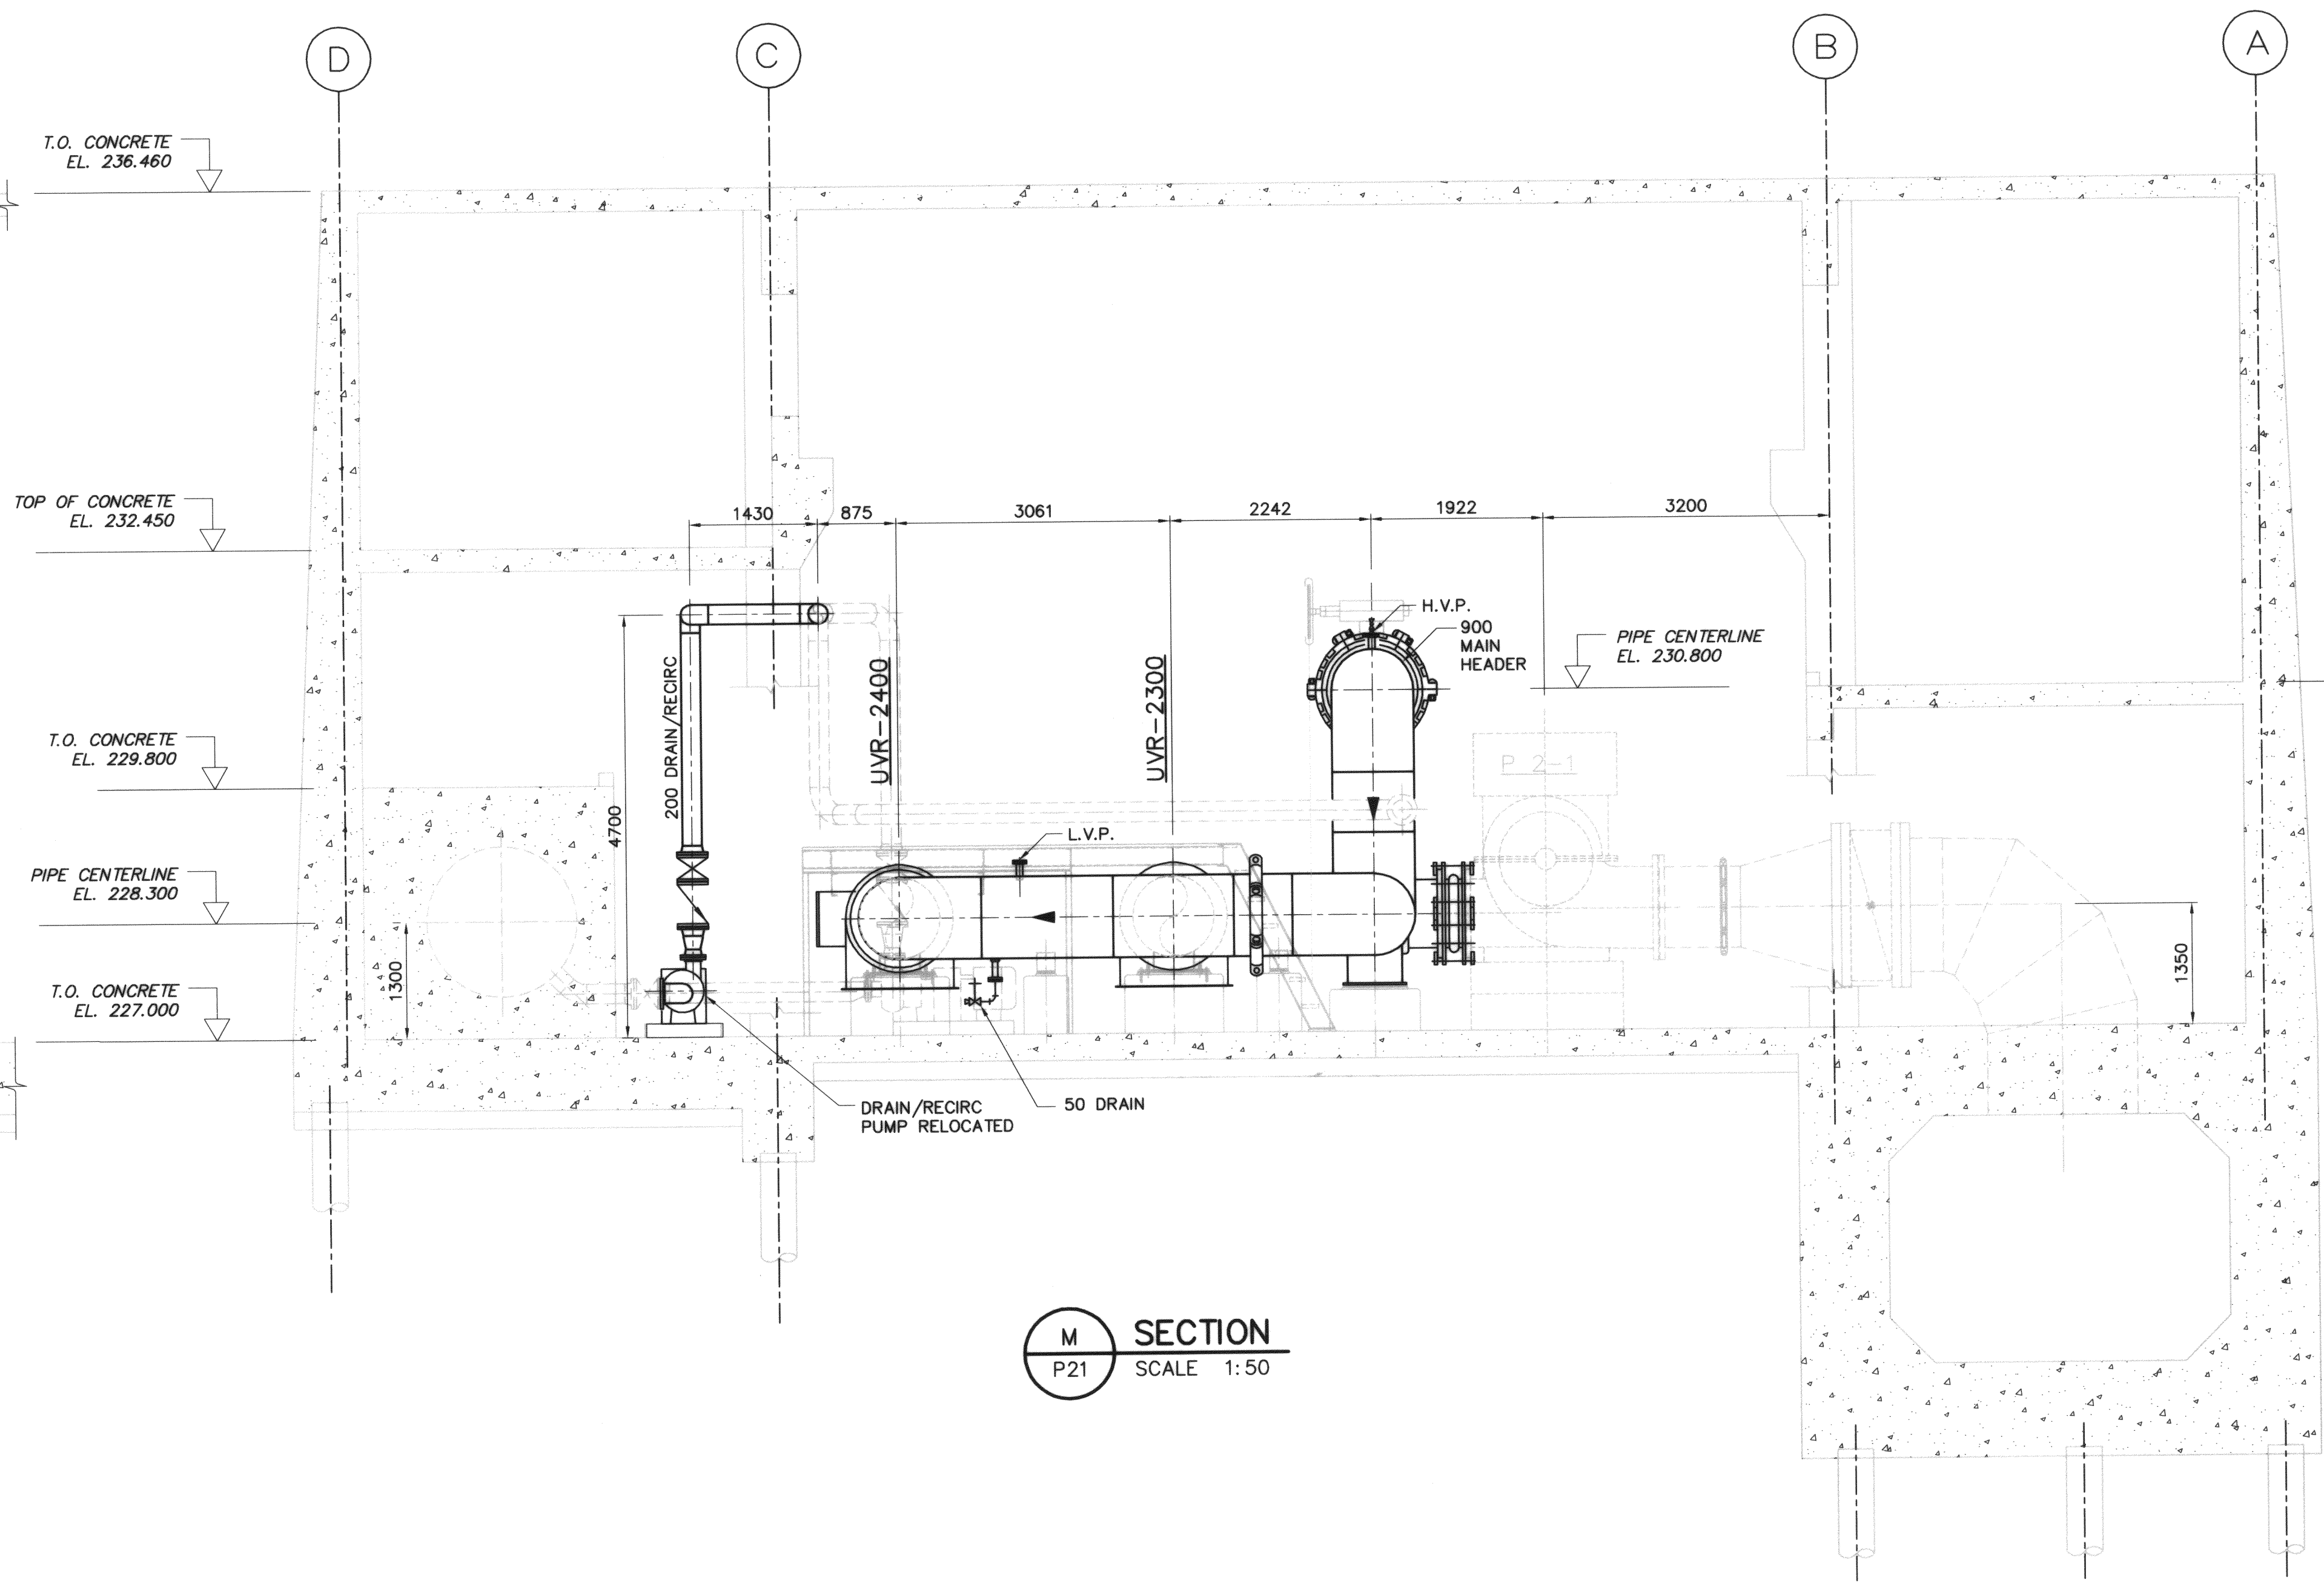

M SECTION
P21 SCALE 1:50

APEGA
 Certificate of Authorization
 Earth Tech Canada Inc.
 No. 730 Expiry: April 30, 2004

B.M. ELEV.			
DESIGNED BY	TAR	CHECKED BY	DT
DRAWN BY	TAR	APPROVED BY	DKC
ISSUED FOR TENDER	03/12/12	TAR	
NO. REVISIONS		DATE	2003/09/01

EARTH TECH <small>Earth Tech (Canada) Inc. Winnipeg, Manitoba R2G 4T2</small>	
RELEASED FOR CONSTRUCTION BY:	
DATE	2003/09/01

CH2MHILL <small>CH2MHILL</small>	
RELEASED FOR CONSTRUCTION BY:	
DATE	

ENGINEER'S SEAL
 PROVINCE OF MANITOBA
 D.E. TAYLOR
 MEMBER
 24076
 REGISTERED PROFESSIONAL ENGINEER
 CONSULTANT DRAWING NO.
 63672-C5-P30

THE CITY OF WINNIPEG
 Winnipeg WATER AND WASTE DEPARTMENT
DEACON ULTRAVIOLET (UV) LIGHT DISINFECTION PROJECT
 PROCESS - UV INSTALLATION
 PIPING SECTIONS AND ELEVATIONS BRANCH II, LEG 2
 CITY FILE NUMBER
 SHEET 20 OF 21
 CITY DRAWING NUMBER
D-8417