


INSTRUMENT LOOP DIAGRAM

LOOP NO.: REFER TO INSTRUMENT INDEX

FIELD

U.V. MASTER CONTROL  
PANEL OR PUMP LOCAL  
CONTROL PANEL

U.V. MASTER  
PLC OR PUMP  
PLC

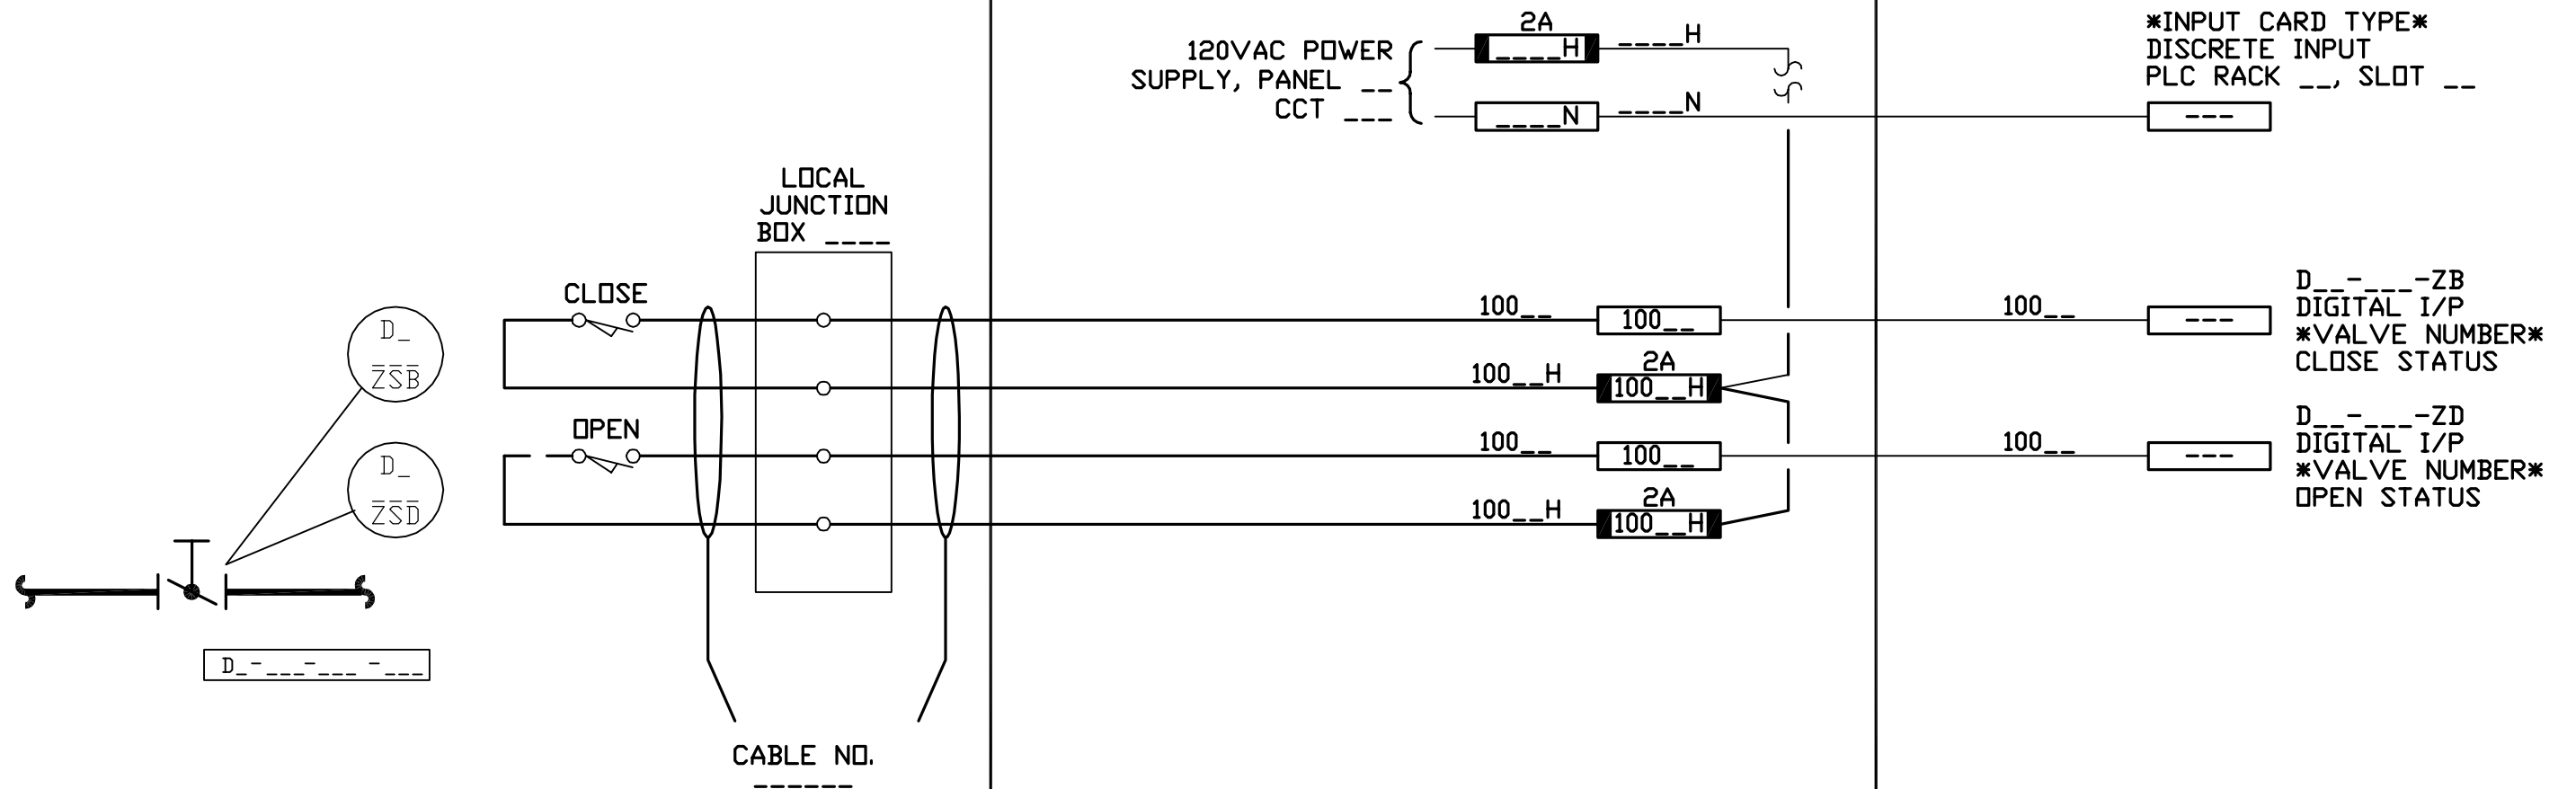

NOTE:

EARTH TECH

A TICO INTERNATIONAL LTD. COMPANY  
Earth Tech (Canada) Inc. Winnipeg, Manitoba 204.477.5381



THE CITY OF WINNIPEG

WATER AND WASTE DEPARTMENT  
DECON BOOSTER PUMPING STATION UPGRADE CONTRACT #5  
INSTRUMENT LOOP DIAGRAM

SCALE NTS  
DATE DEC. 3, 2003  
DES BL DWN JD  
CKD APP

DEACON BOOSTER PUMPING STATION  
TYPICAL ISOLATION VALVE  
LIMIT SWITCH WIRING

DRAWING NO.  
ILD01

REV	DATE	REVISION	APP.
0	03/12/12	ISSUED FOR TENDER	