


INSTRUMENT LOOP DIAGRAM

LOOP NO.: REFER TO INSTRUMENT INDEX

FIELD

U.V. REACTOR No. \_\_\_\_ CPP PANEL

U.V. REACTOR No. \_\_\_\_ PLC

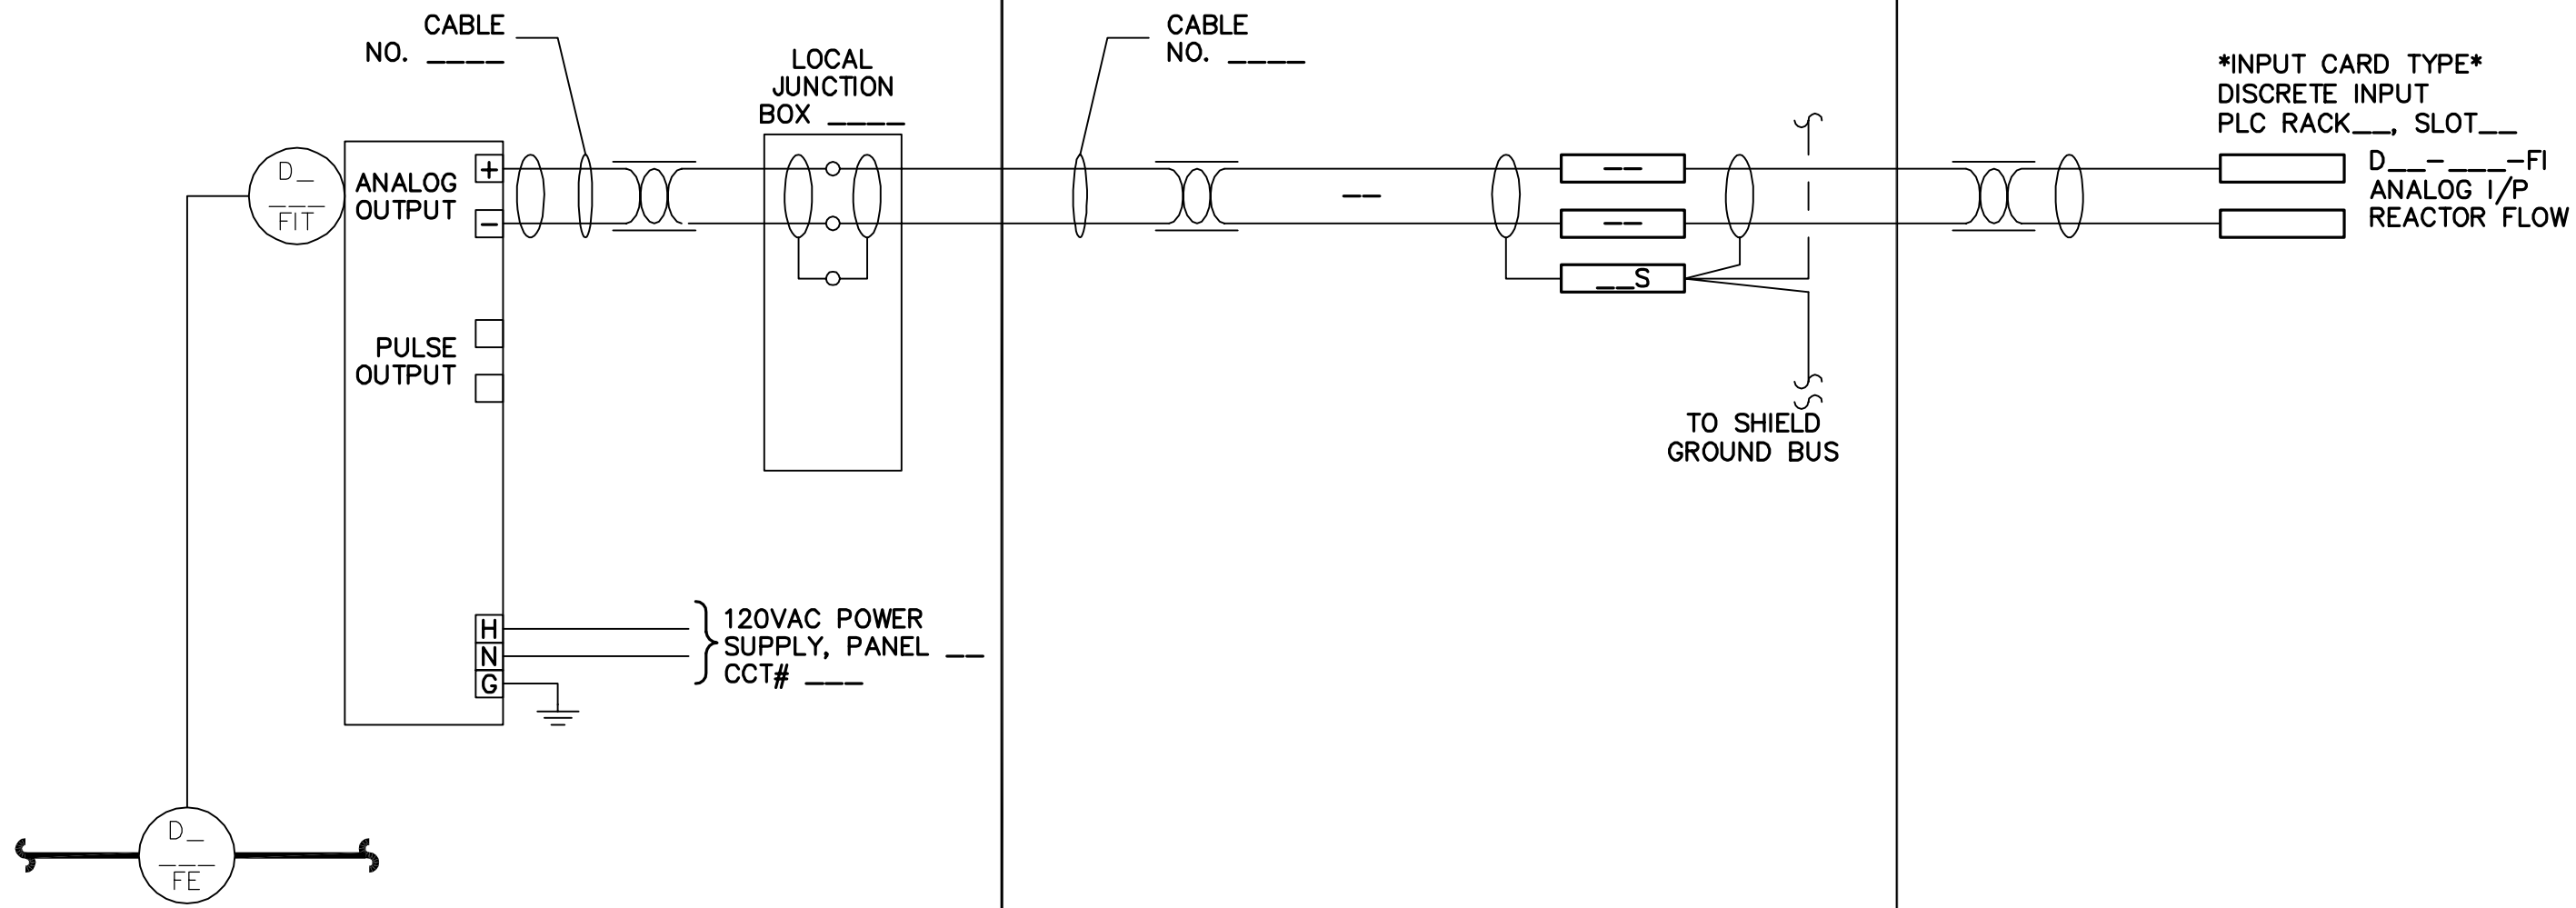

NOTE:

EARTH TECH

A JACO INTERNATIONAL LTD. COMPANY  
Earth Tech (Canada) Inc. Winnipeg, Manitoba 204.477.5381



THE CITY OF WINNIPEG

WATER AND WASTE DEPARTMENT  
DECON BOOSTER PUMPING STATION UPGRADE CONTRACT #5  
INSTRUMENT LOOP DIAGRAM

SCALE \_\_\_\_ NTS  
DATE DEC. 3, 2003  
DES BL DWN JD  
CKD \_\_\_\_ APP \_\_\_\_

DEACON BOOSTER PUMPING STATION  
TYPICAL U.V. REACTOR  
FLOW METER WIRING

DRAWING NO.  
ILD02

| REV | DATE     | REVISION          | APP. |
|-----|----------|-------------------|------|
| 0   | 03/12/12 | ISSUED FOR TENDER |      |